


--- KALT NEYSLUVATN
 --- HEITT NEYSLUVATN

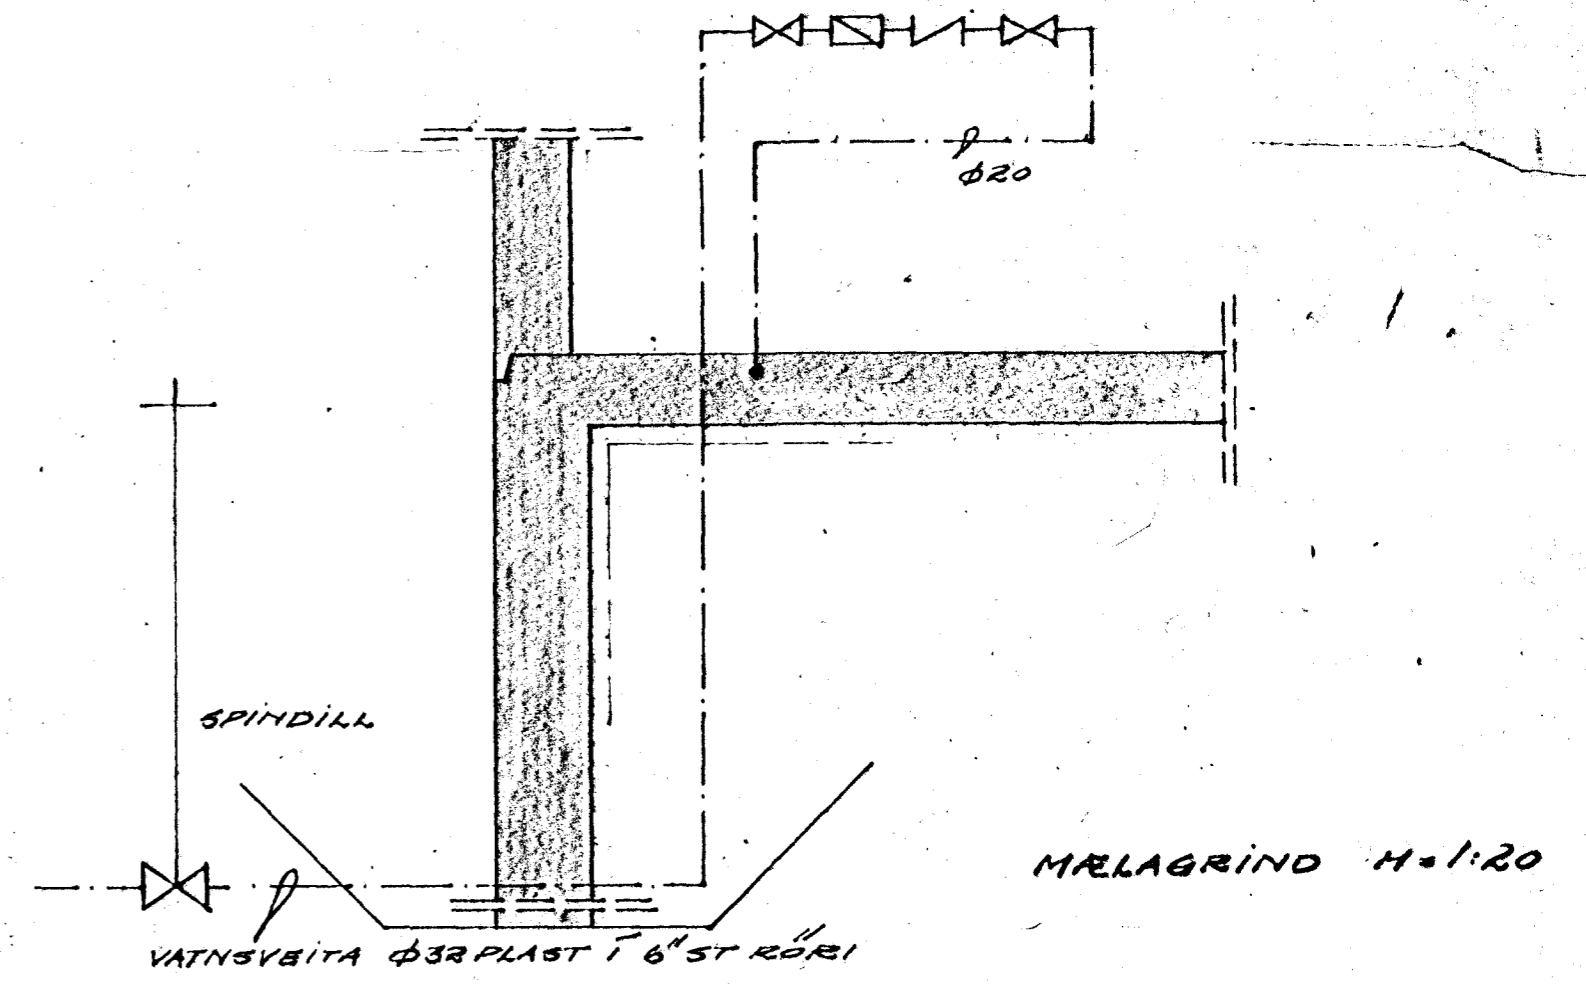

SJÁ SKÝRINGAR Á TEIKN NR. V-86.

KVARDI TEIKNISTOFA HRINGRAUT 121 REYKJAVÍK SIMI 26340

VERKEIÐI	MÁL	VERK NR.
NORÐURVANGUR 3-9	1:50	3-72-27
HAFNARPIRÐI	9-10'72	EN.
VATNSLÖGN GRUNNHUND	88	TEIKN NR.
	<i>MR.</i>	V-8a

Arnaldur Stefánsson, FSA.