


----- KALT NEYSLUVATN
 ----- HEITT NEYSLUVATN

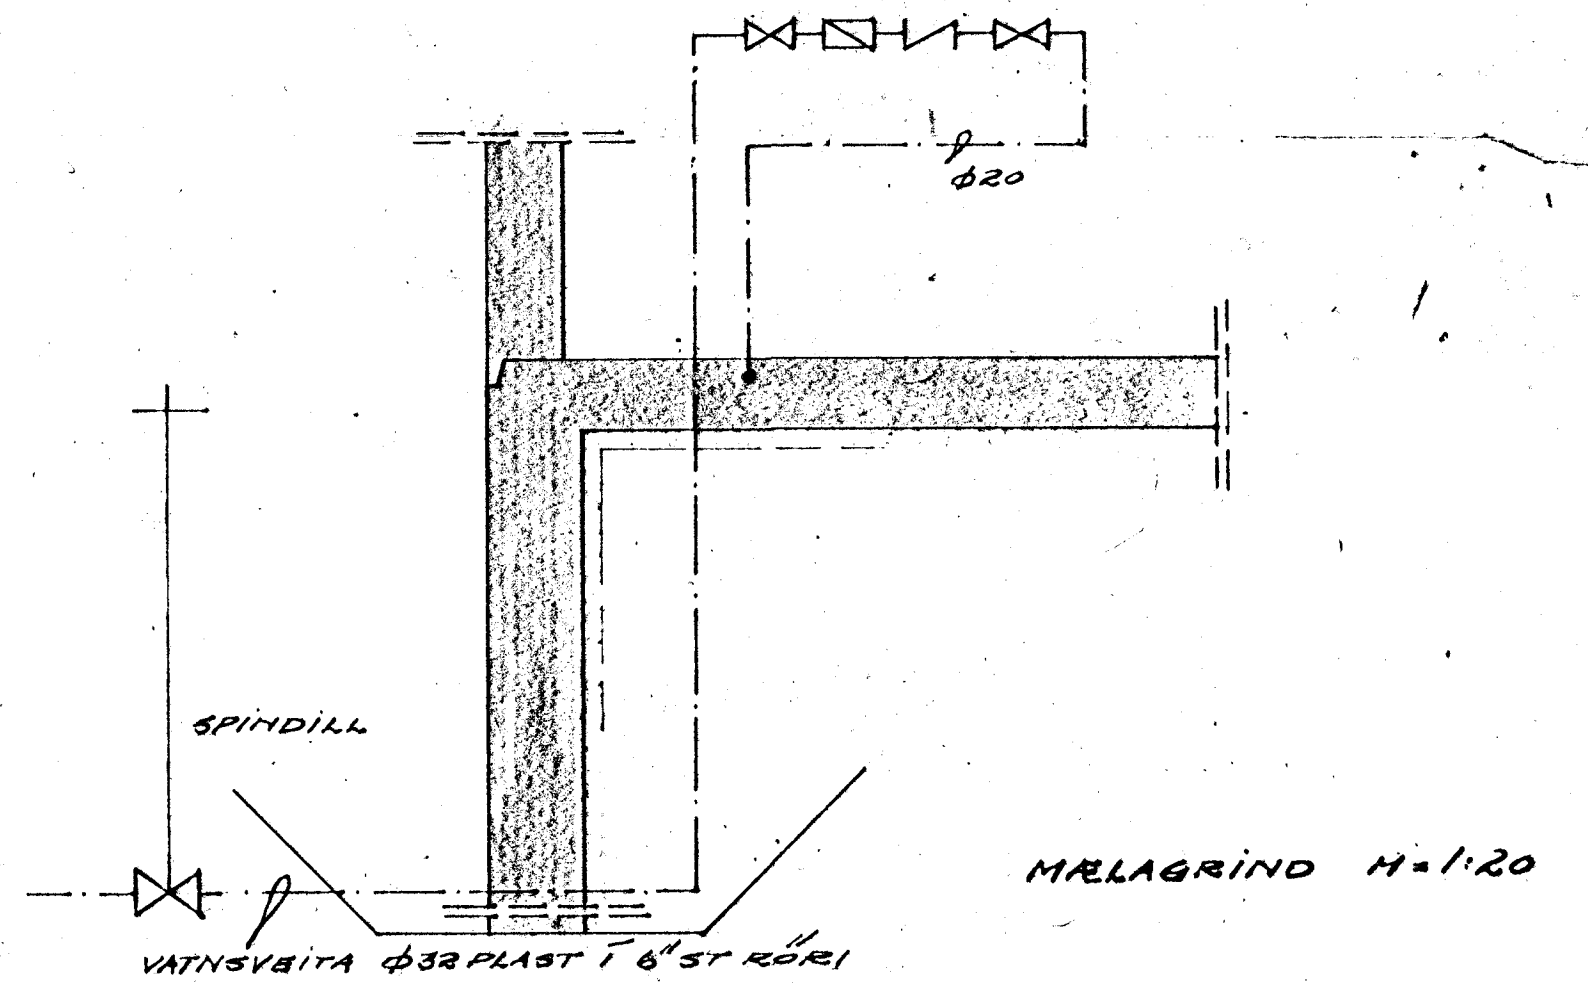

SÍÁ SKÝRINGAR Á TEIKN NR. V-86.

KVARDI TEIKNISTOFA, BRUNGBRAUT 121 REYKJAVÍK, SIMI 26340

VERKEIÐI NORÐURVANGUR 3-9 HAFNARPIRDI	MÁL 1:50	VERK NR. 3-72-27
VATNSLÖGN GRUNNHUND	FR. D. 9-10'7A	FR.
	FR. 88	TEIKN NR. V-8a

David Stefánsson, F.B.S.