


----- KALT NEYLLUVATH  
 ----- HEITT NEYLLUVATH

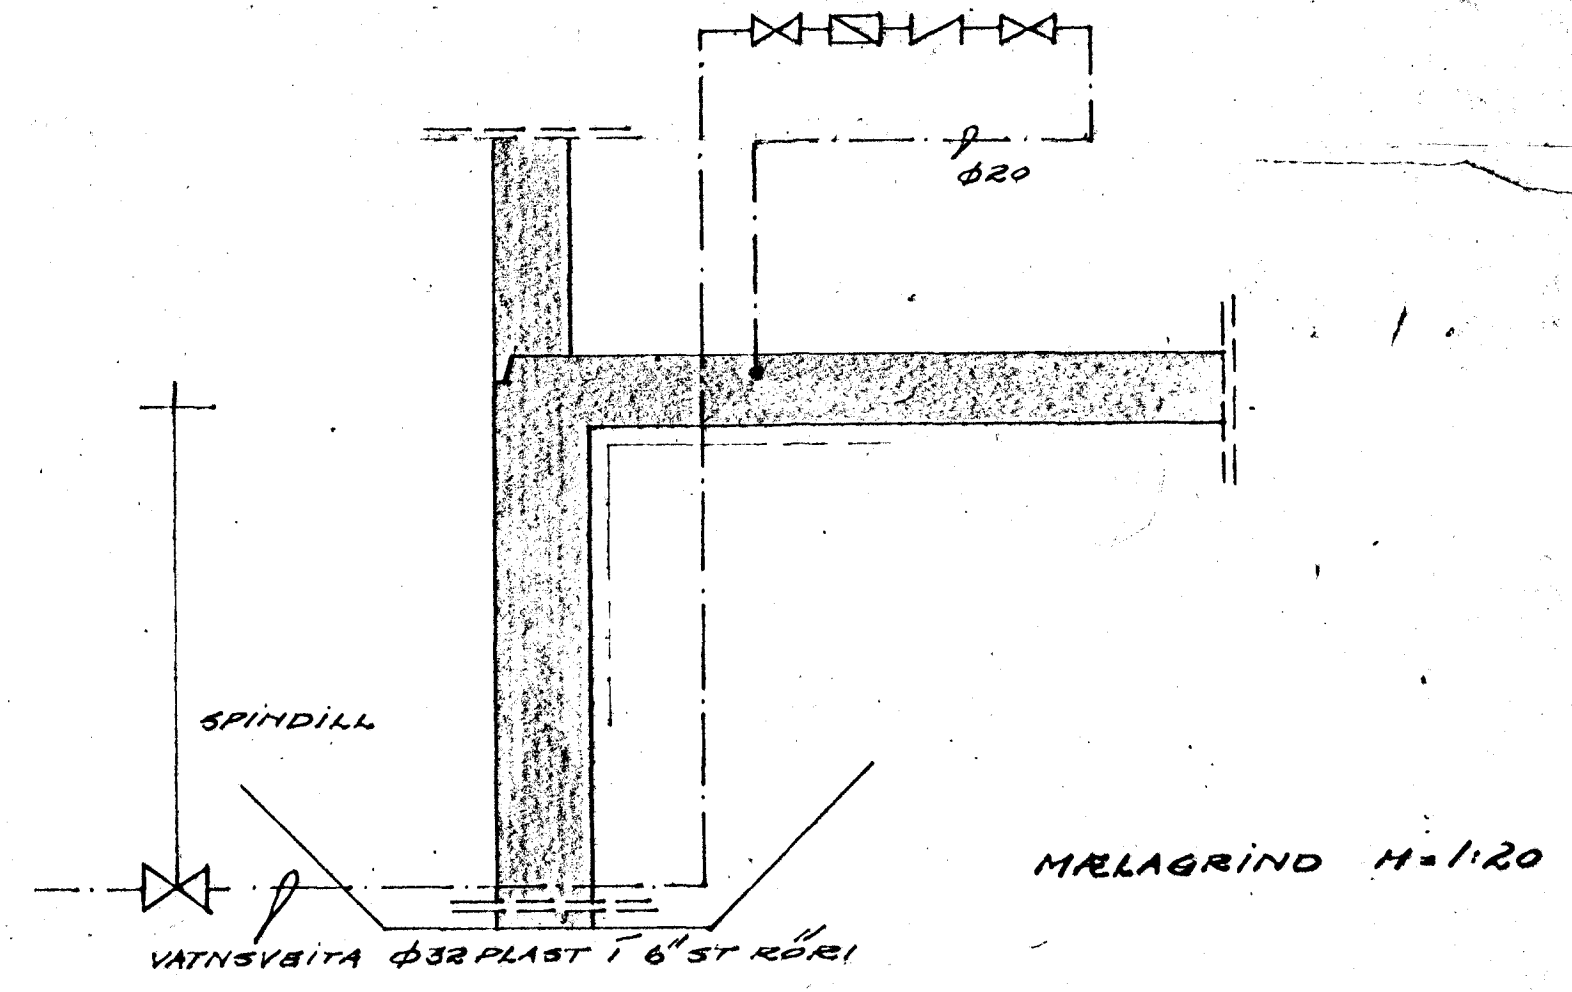

SJÁ SKURINGAR Á TÆKNI NR. V-86.

KVARDI TEIKNISTOFA HRINGBRAUT 121 REYKJAVIK SIMI 26340

VERKEFNI	SKALA	VERK NR.
NORÐURYANGUR 3-9 HAFNARPIÐI	1:50	3-72-87
VATNSLÖGN GRUNNHUND	DAGS 9-10'72	SKALA NR. V-8a
	TEIKNAR [Signature]	

*Árnir Steinarsson F.B.A.*