




NR 5  
 Sambærkt & fundi bygginga-  
 notendur p. 18.10.72  
 EYD  
 I. Pálsson  
 S. Jónsson

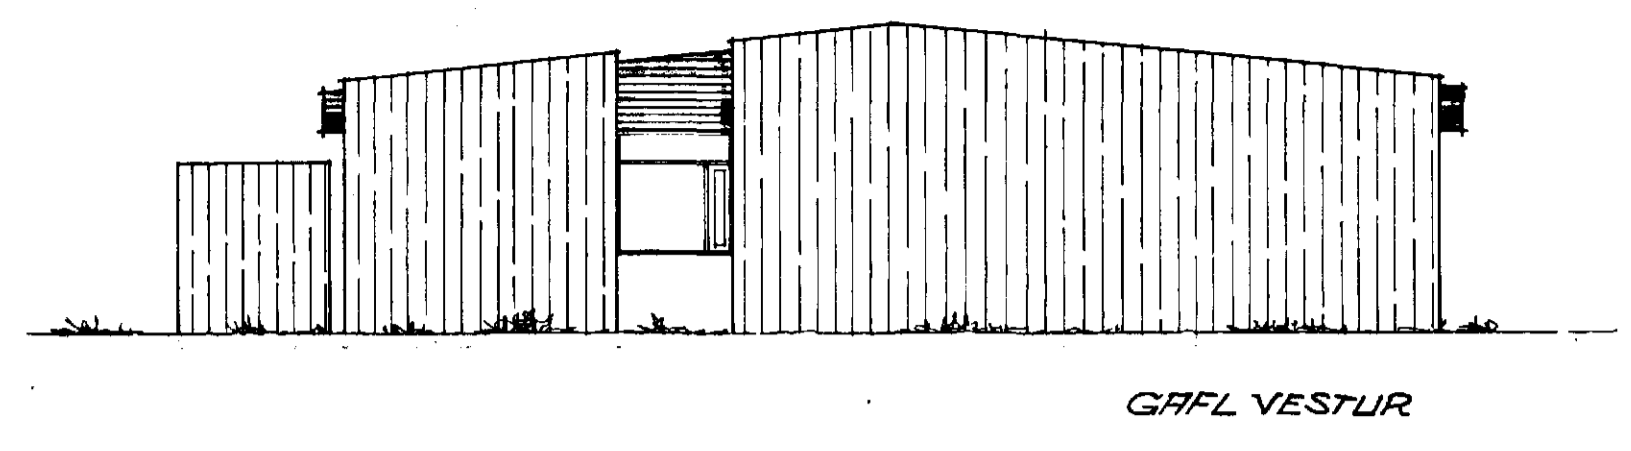


GÆFL VESTUR

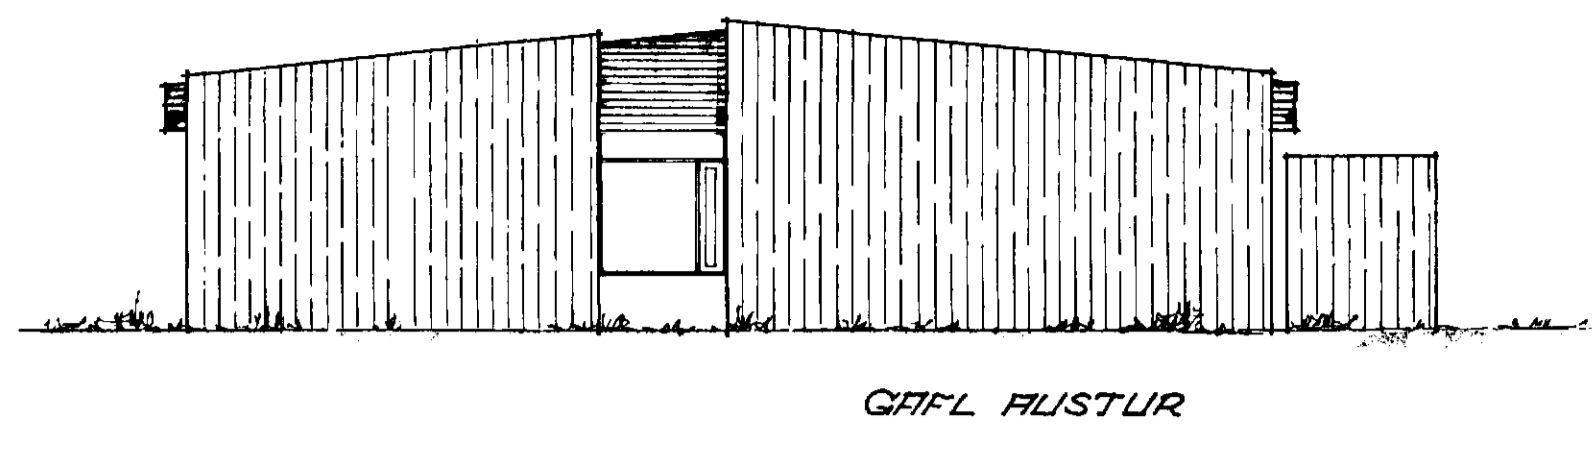


GÆFL AUSTUR

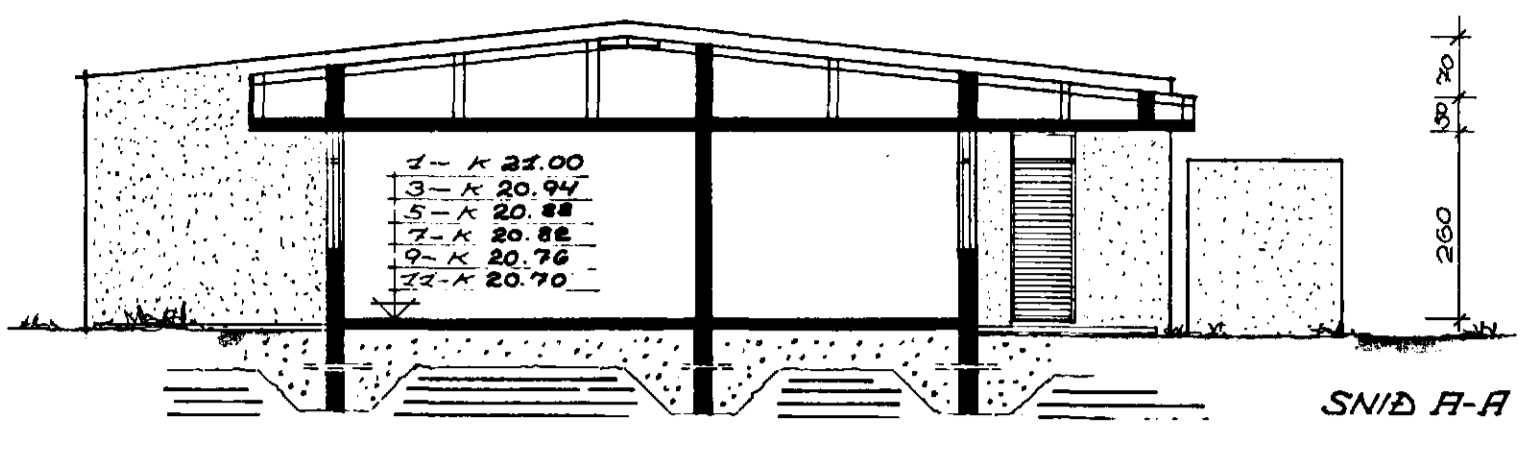




SNID A-A

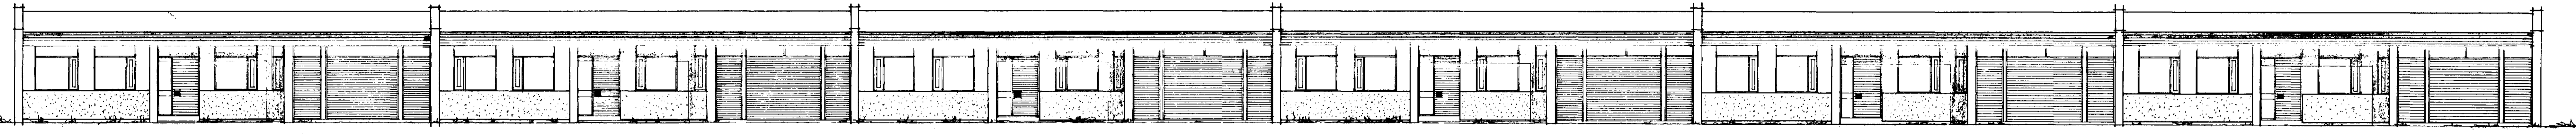

HLID AÐ GÖTLI NORÐUR

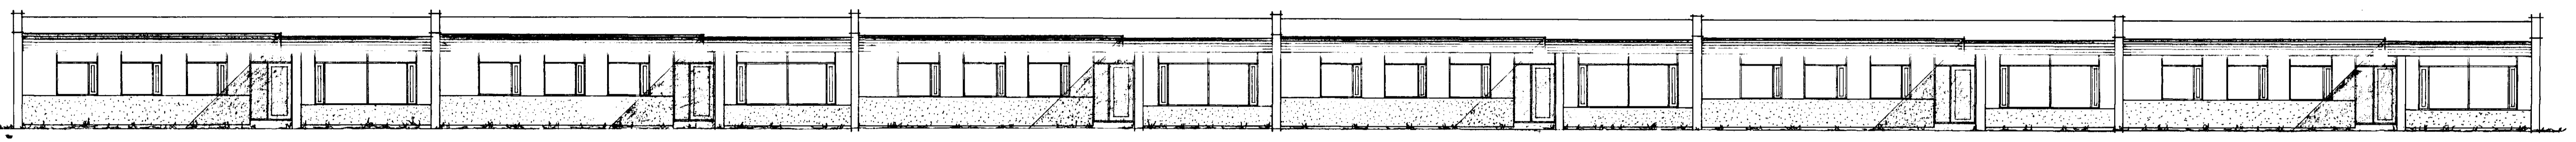

HLID SUÐUR

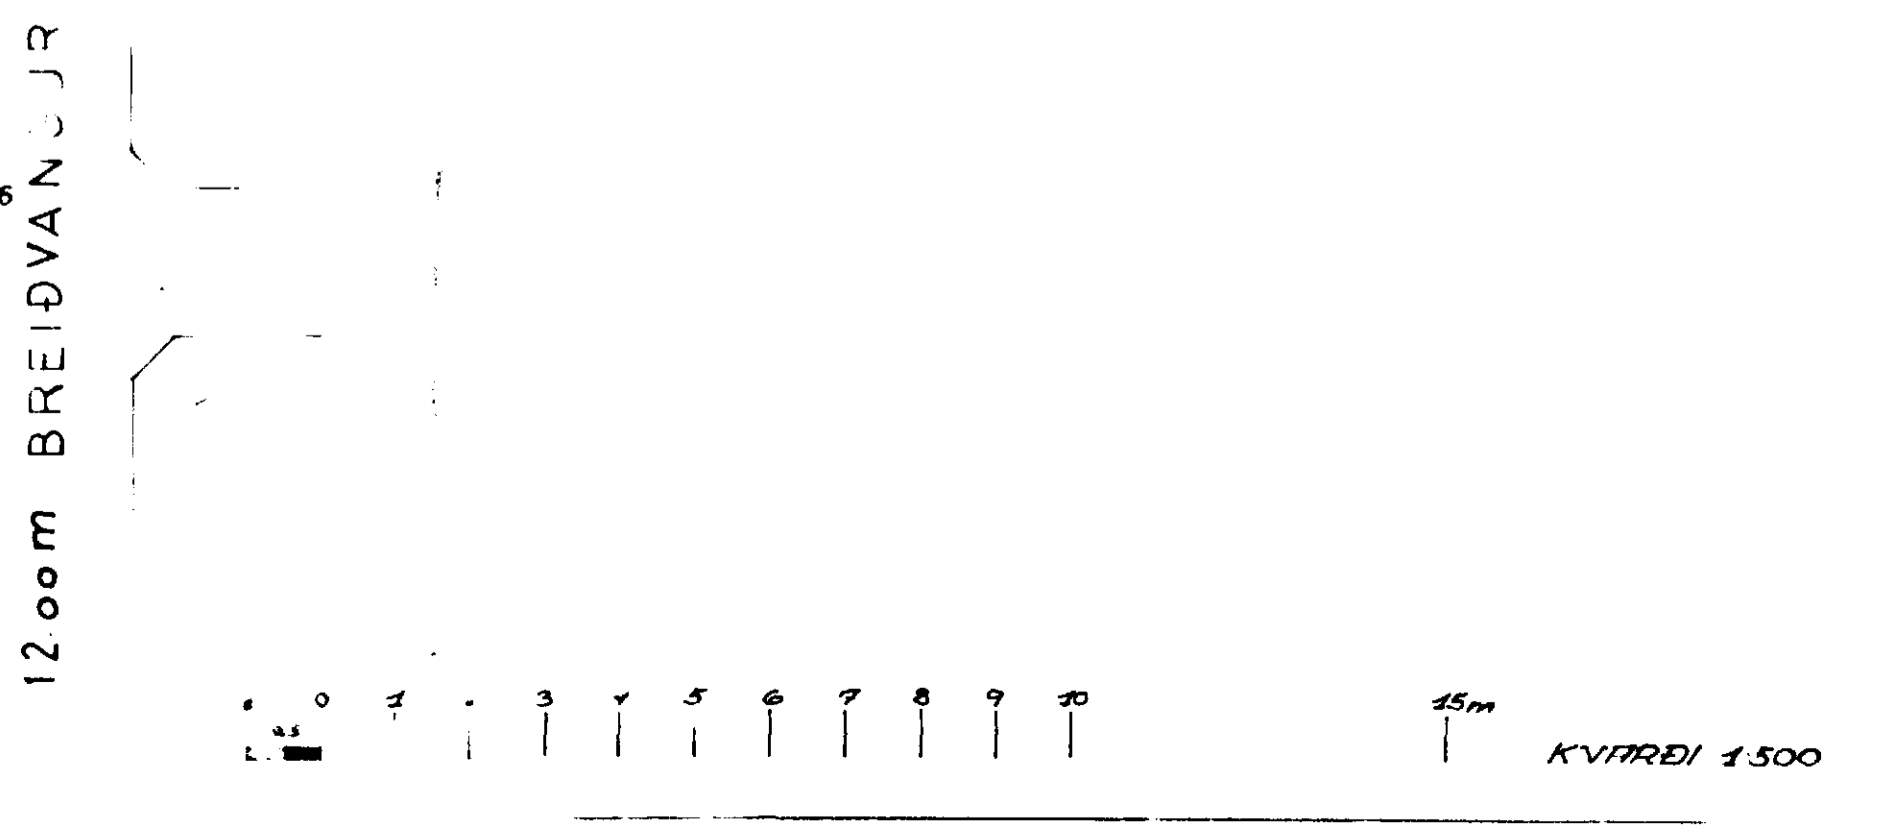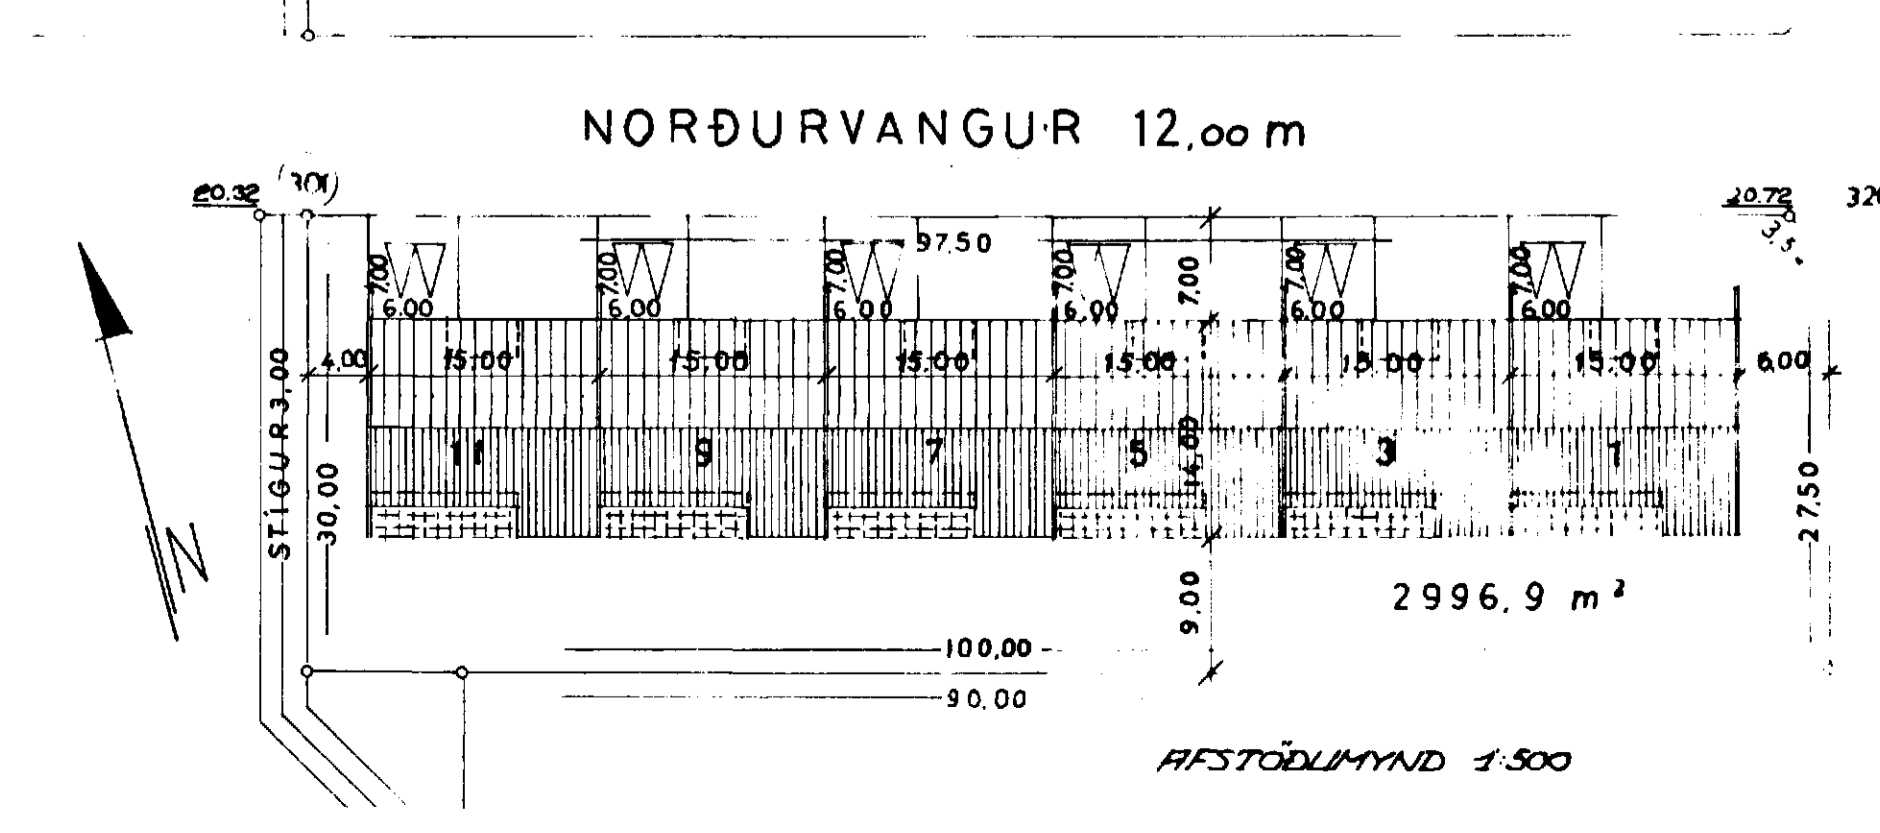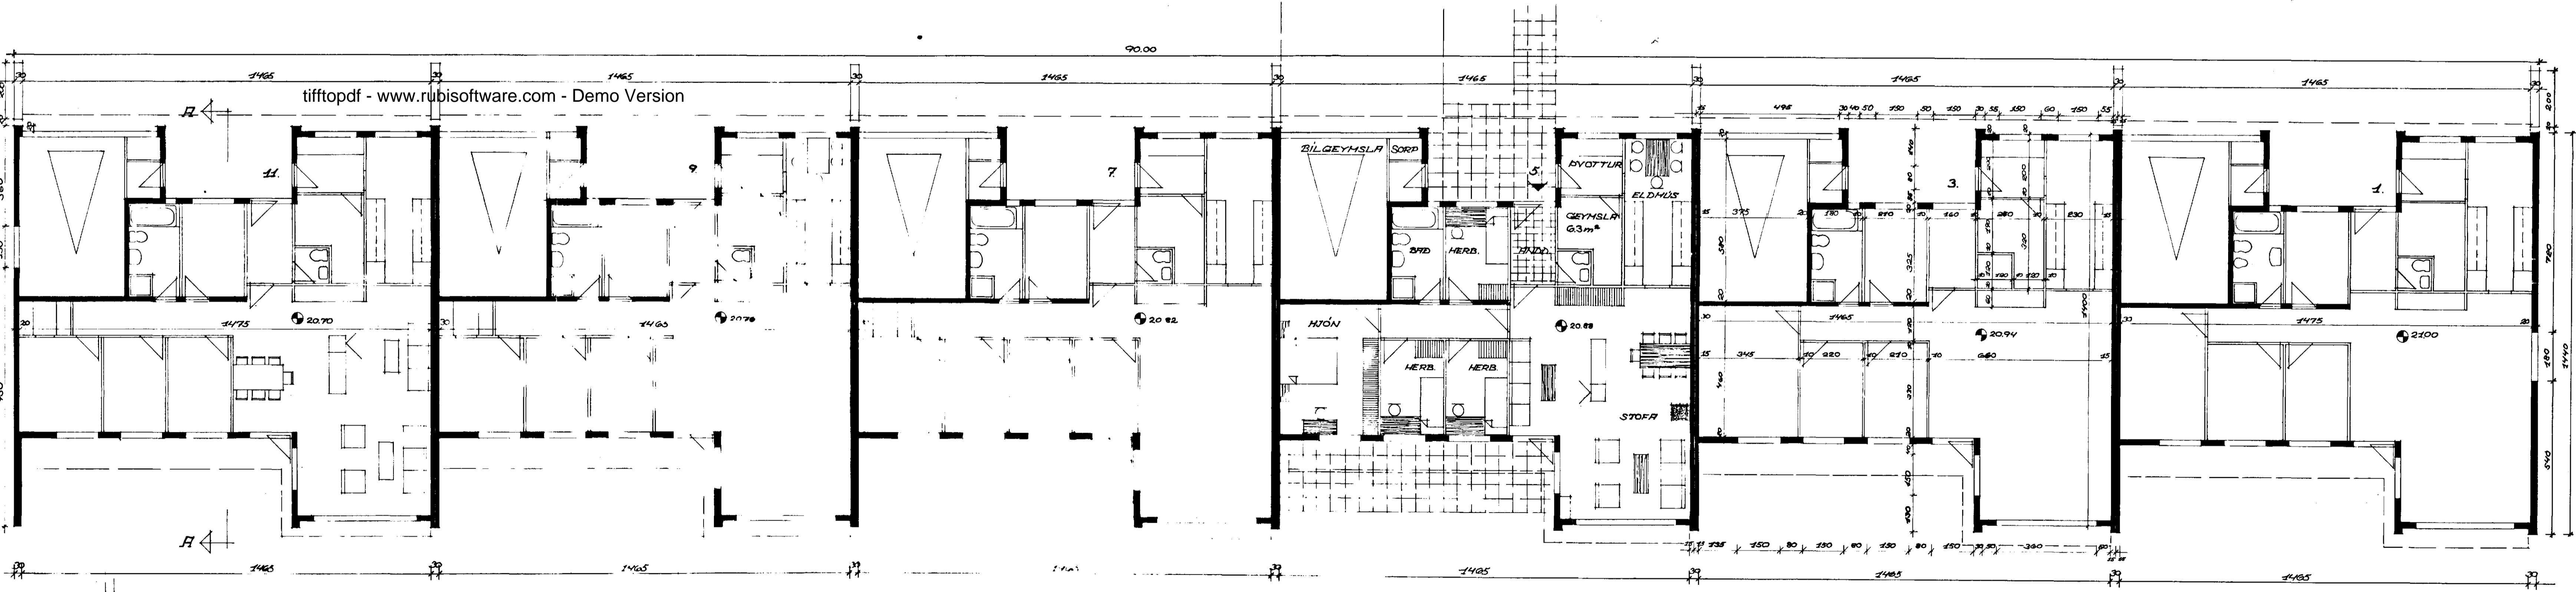

ATHUGSEMDIR  
 ÍBÚÐ STIÐUR NETTÓ 125 m<sup>2</sup>  
 LAG 2996.9 m<sup>2</sup>  
 RÍF MARGSHITUN ER FYRIRHLIGUD.

5

KVARDI TEIKNISTOFA BRINGBRAUT 121 REYKJAVIK SIMI 26340			
VERKFRM	NORÐURVANGUR	SKALA	1:100, 1:500
	1, 3, 5, 7, 9, 11 HAFNARF.	LAG	22.9.72
	GRUNNMYND, ÚTLIT, SNID, AFSTÖÐUMYND.	TEIKN.	1-1-1
		TEIKN. NÚ.	3-72-27

*Handwritten signature and date: 18.10.72*