


Samþykkt á fundi bygginga-  
nefndar þ. 2/5 1979  
BYGGINGAFULLTRÚINN  
Í HAFNARFIRÐI  
*E. Jónsson*

M.H. 040102 Samþ. 8/2 79 E.H.

ÖLDUGATA

NR 42

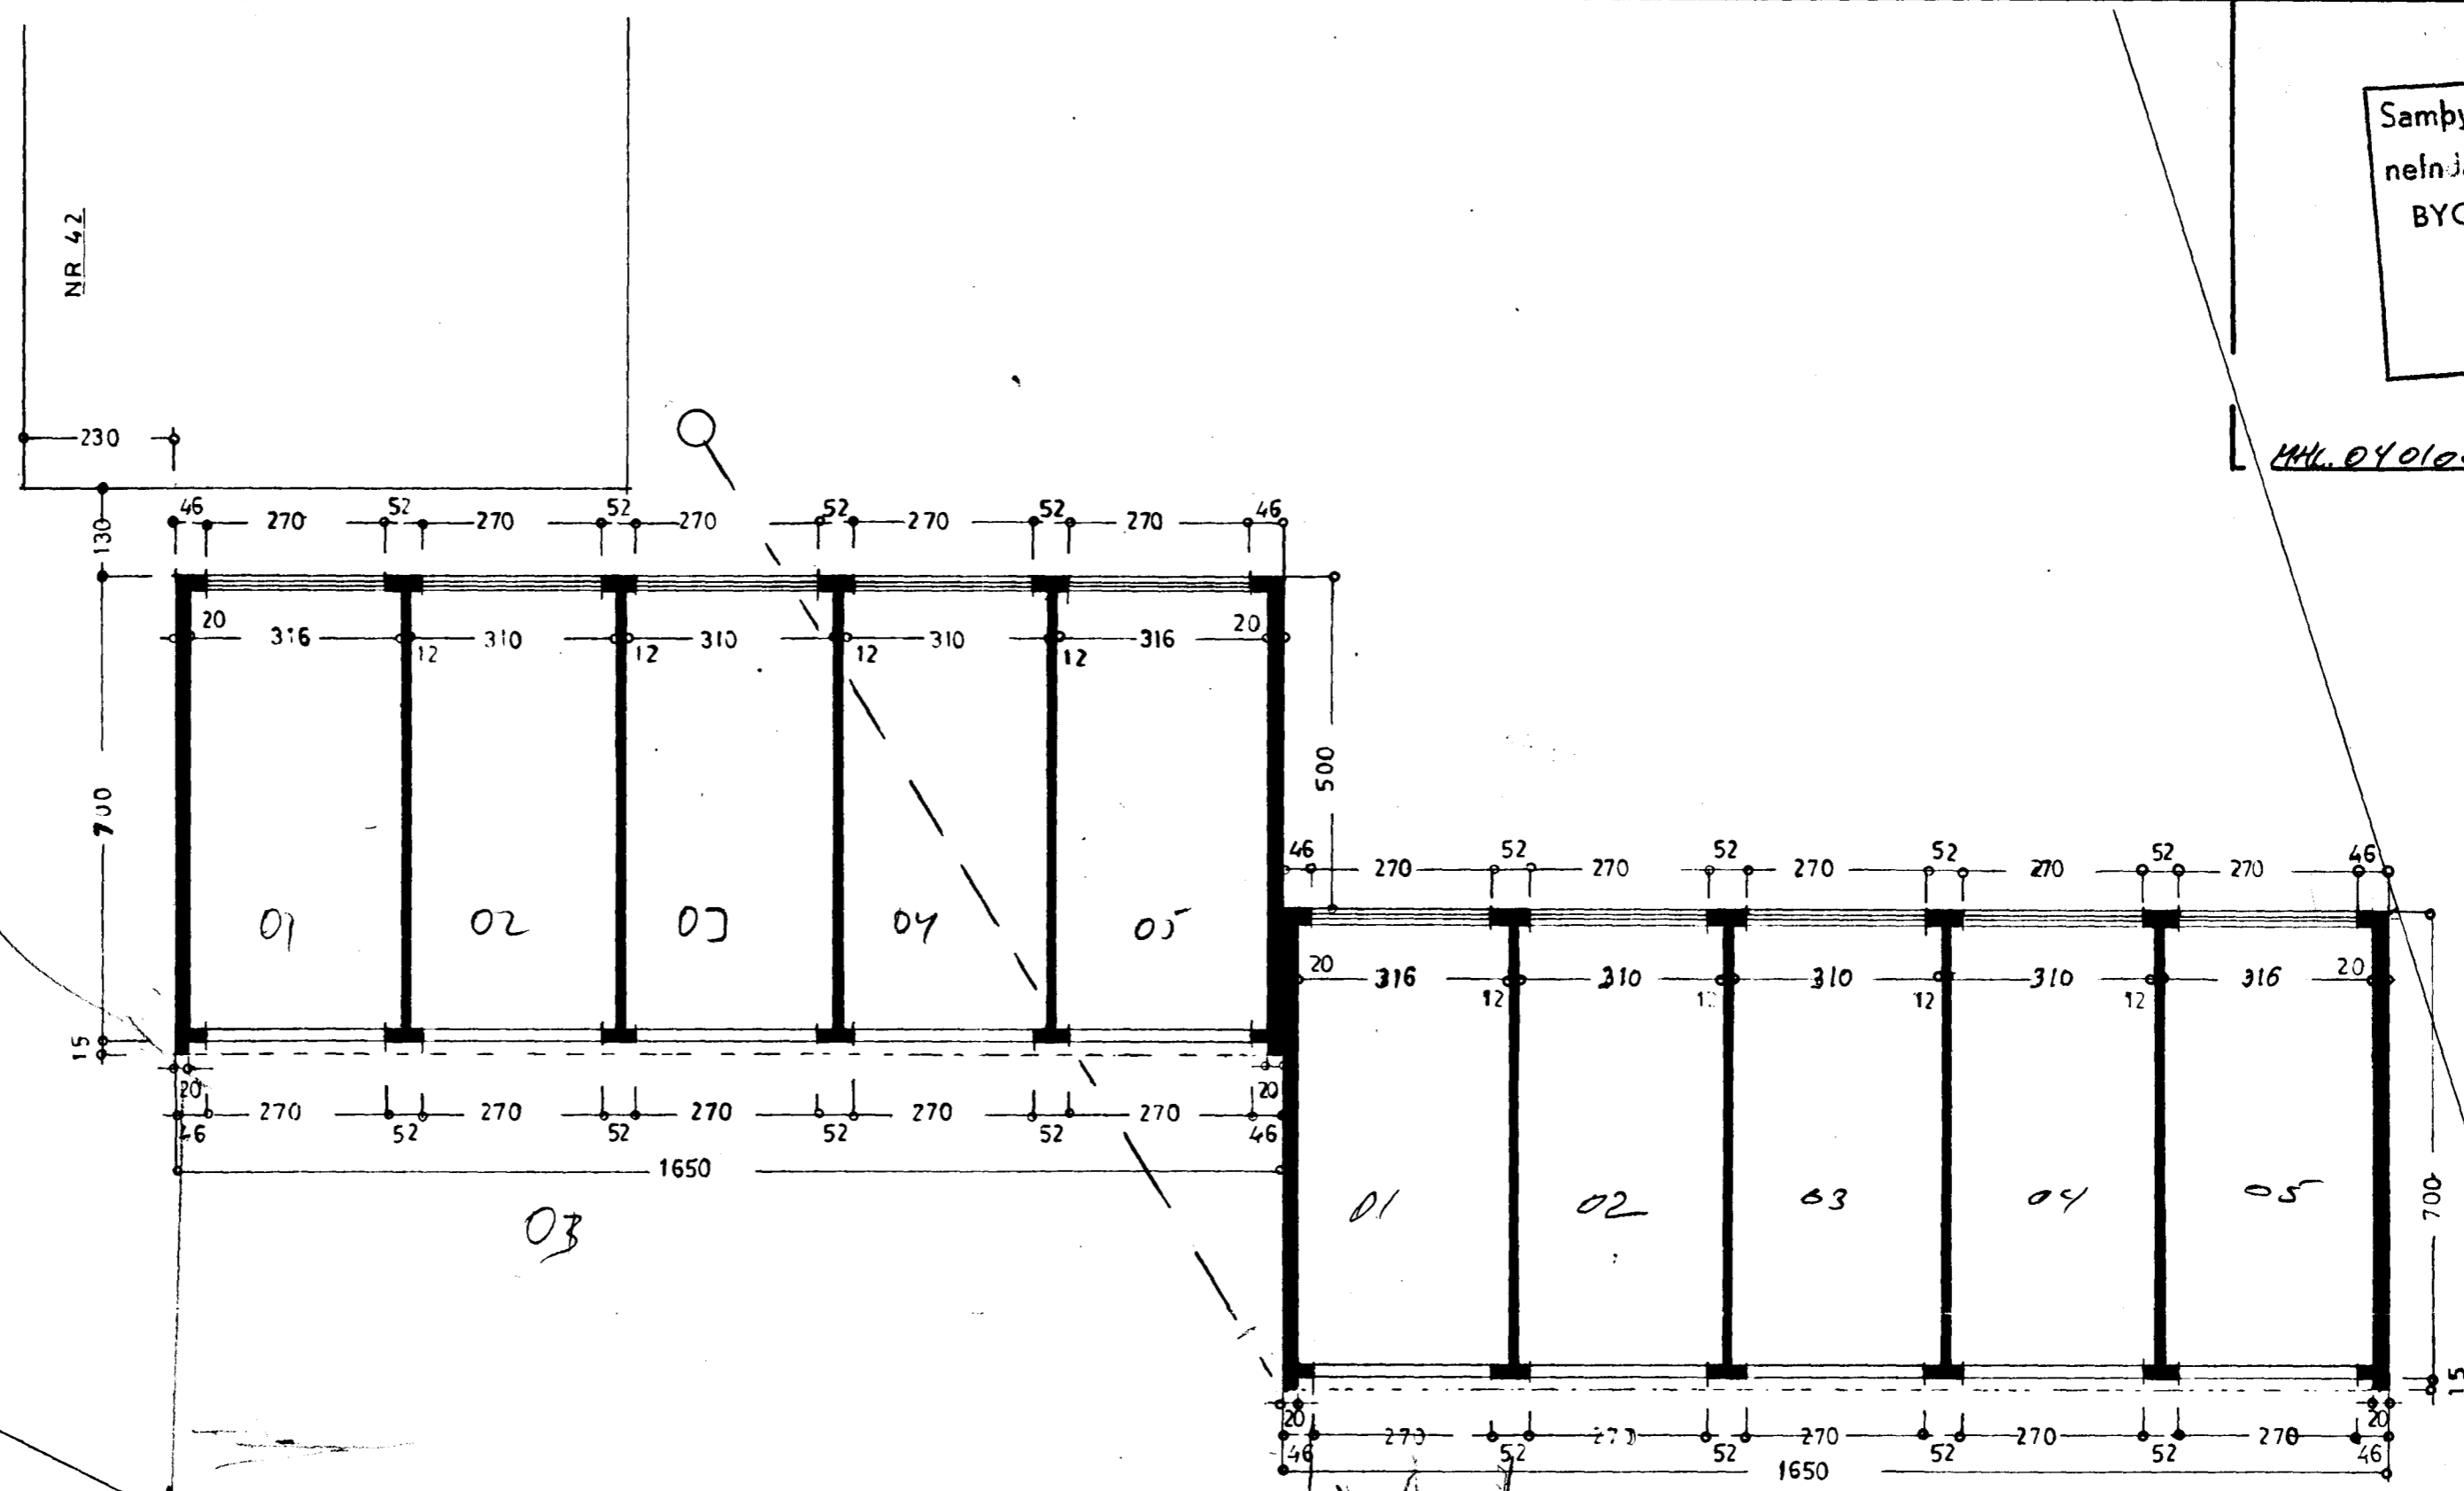


*Vaka*

GRUNNMYND

SELVOGSGATA

SKOLPLOGN

ÖLDUTUN

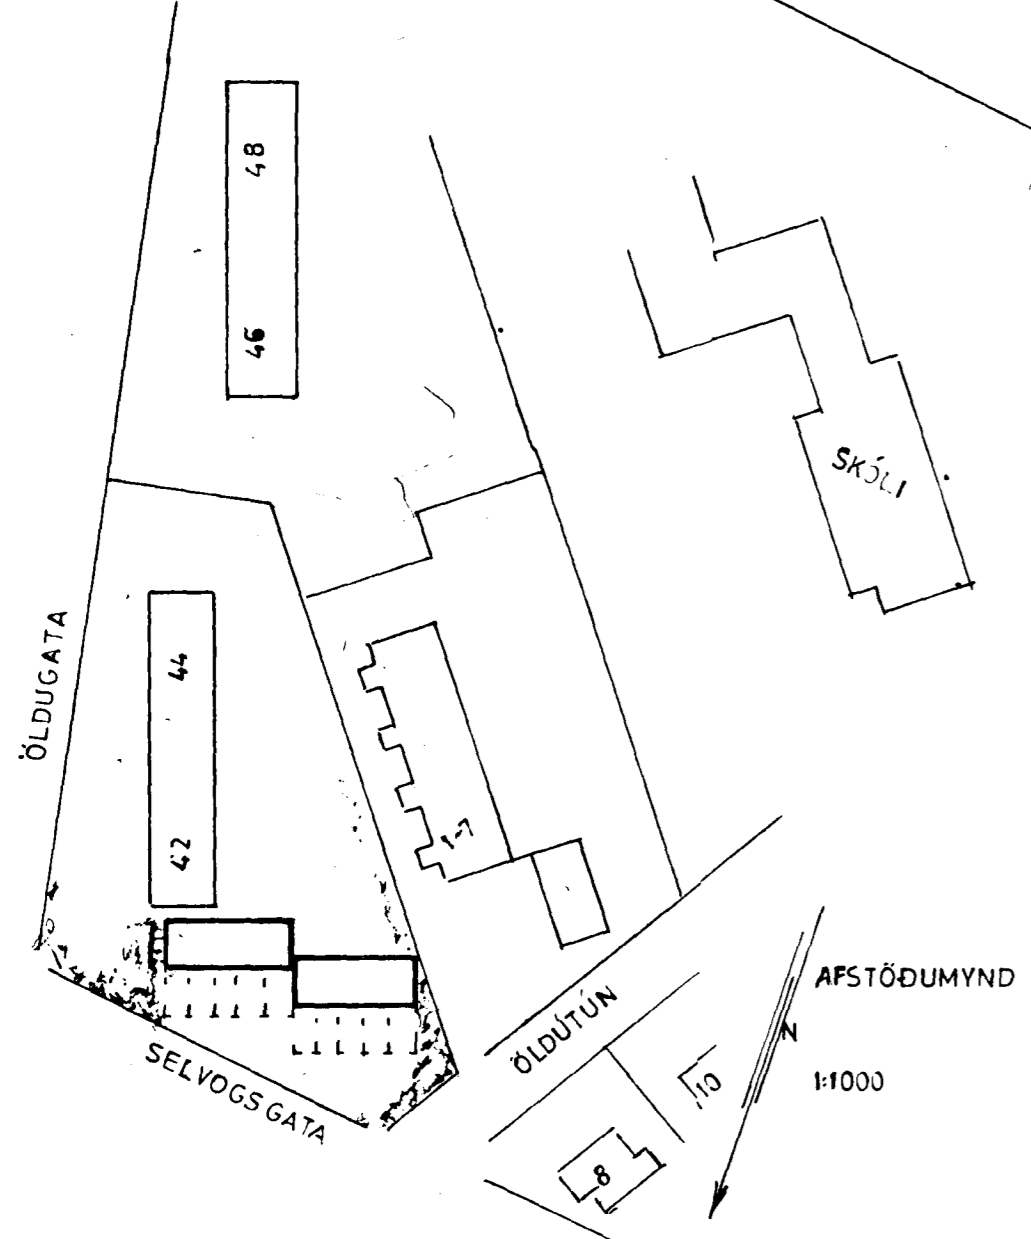

BILGEYMSLUR

STÆRD:  $10 \times 23,1 \text{ m}^2 = 231,0 \text{ m}^2$

$10 \times 60,0 \text{ m}^3 = 600,0 \text{ m}^3$

AFSTÖÐUMYND

1:1000

ÖLDUGATA NR 42-44

BLAD 1

GRUNNMYND 1:100

AFSTÖÐUMYND 1:1000

*Áskorðun 2. apríl 1979*  
*E. Jónsson*