
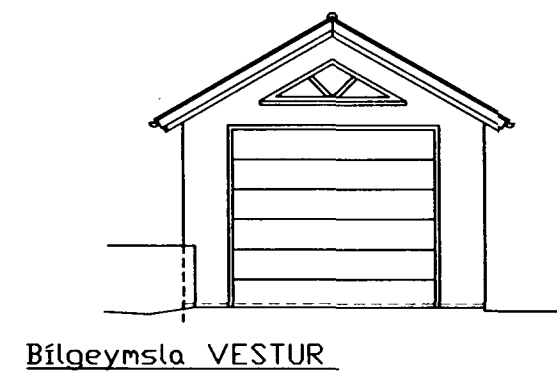
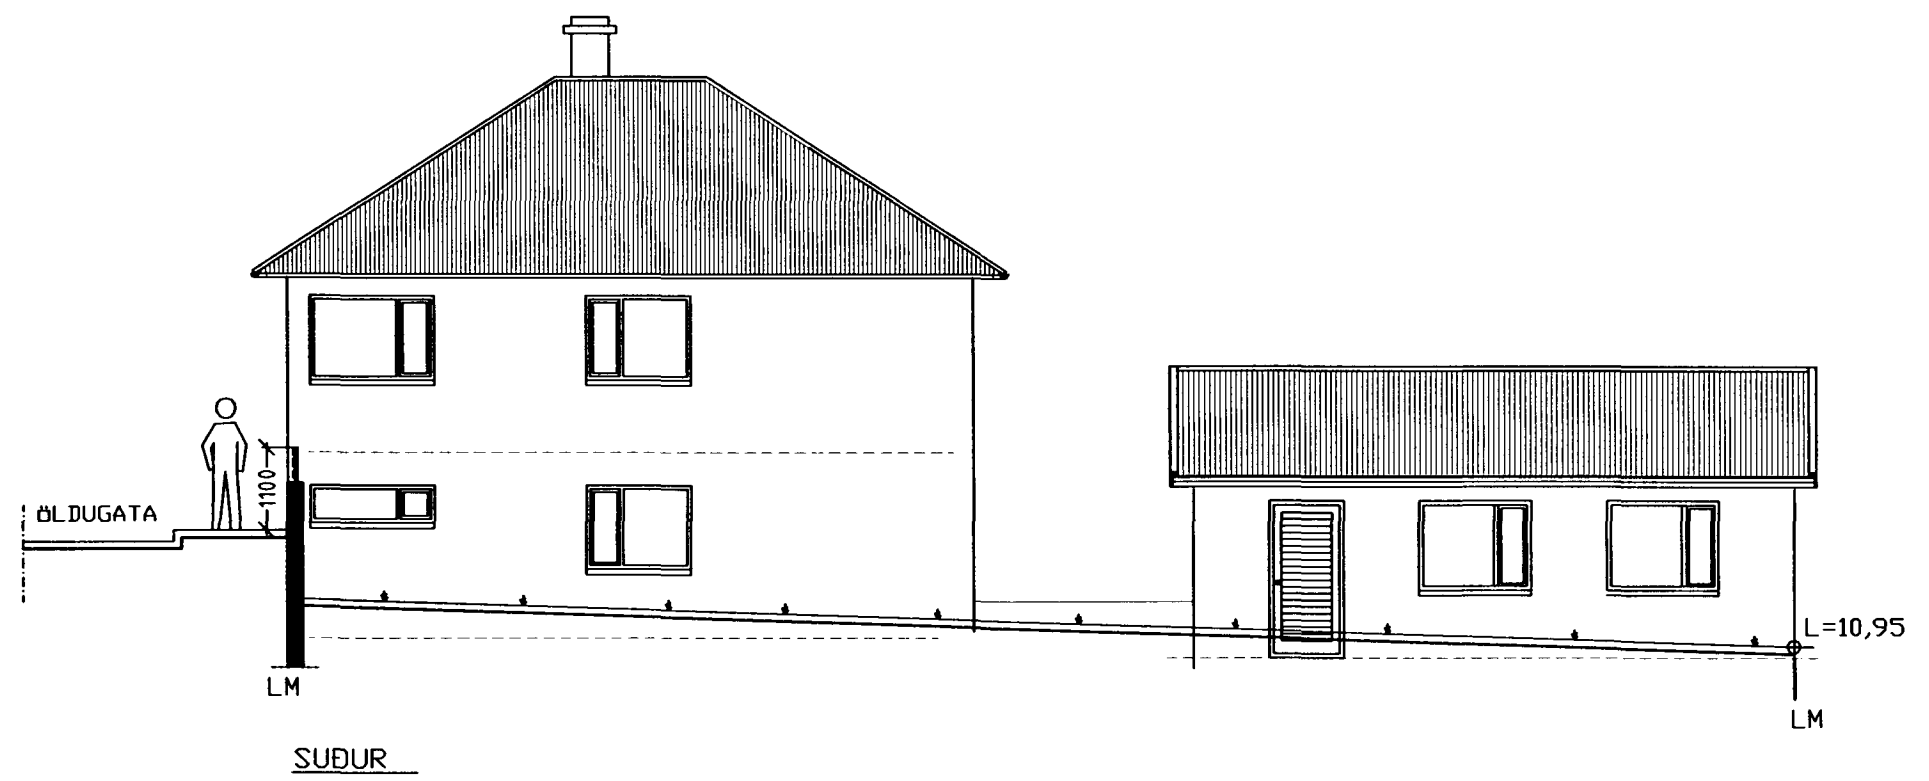
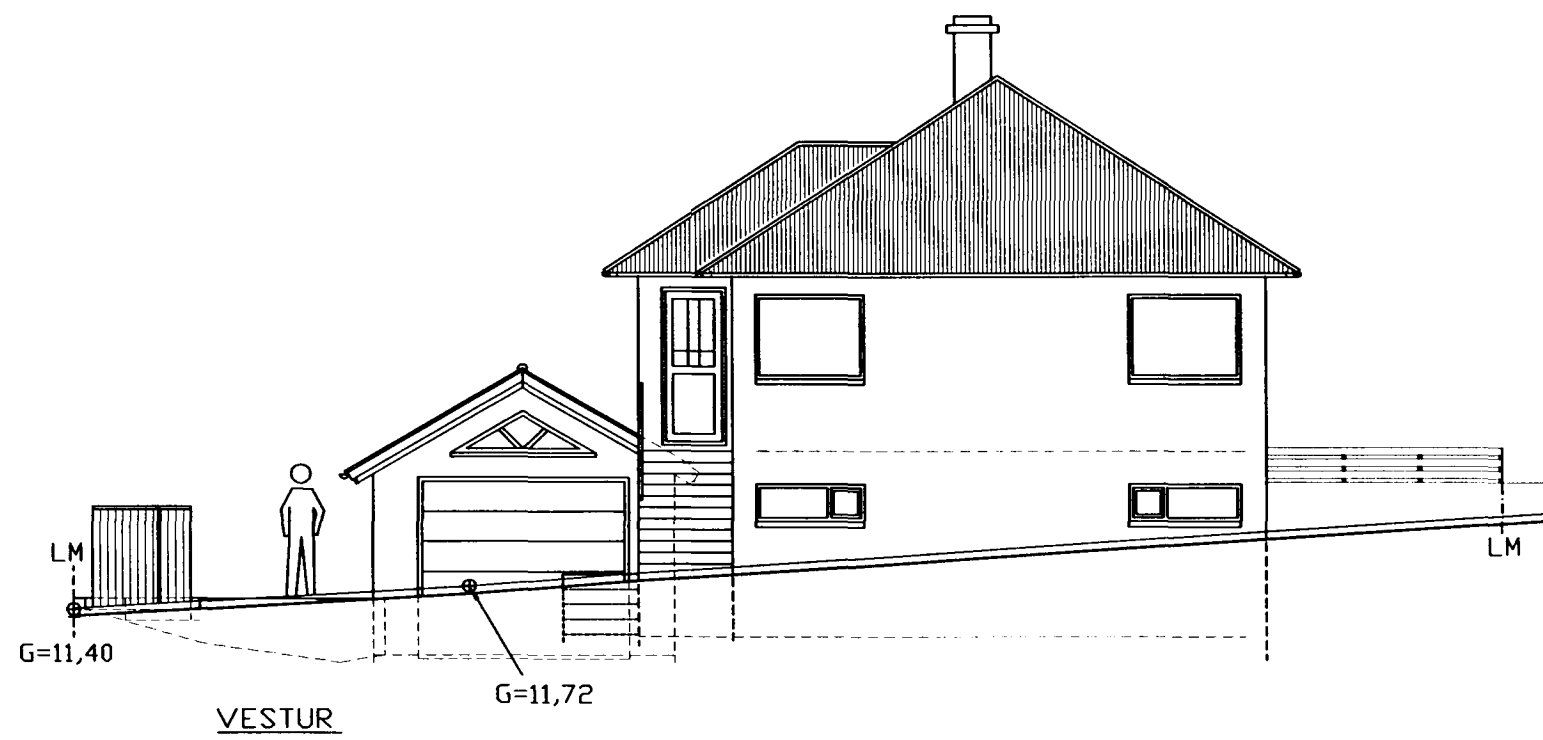
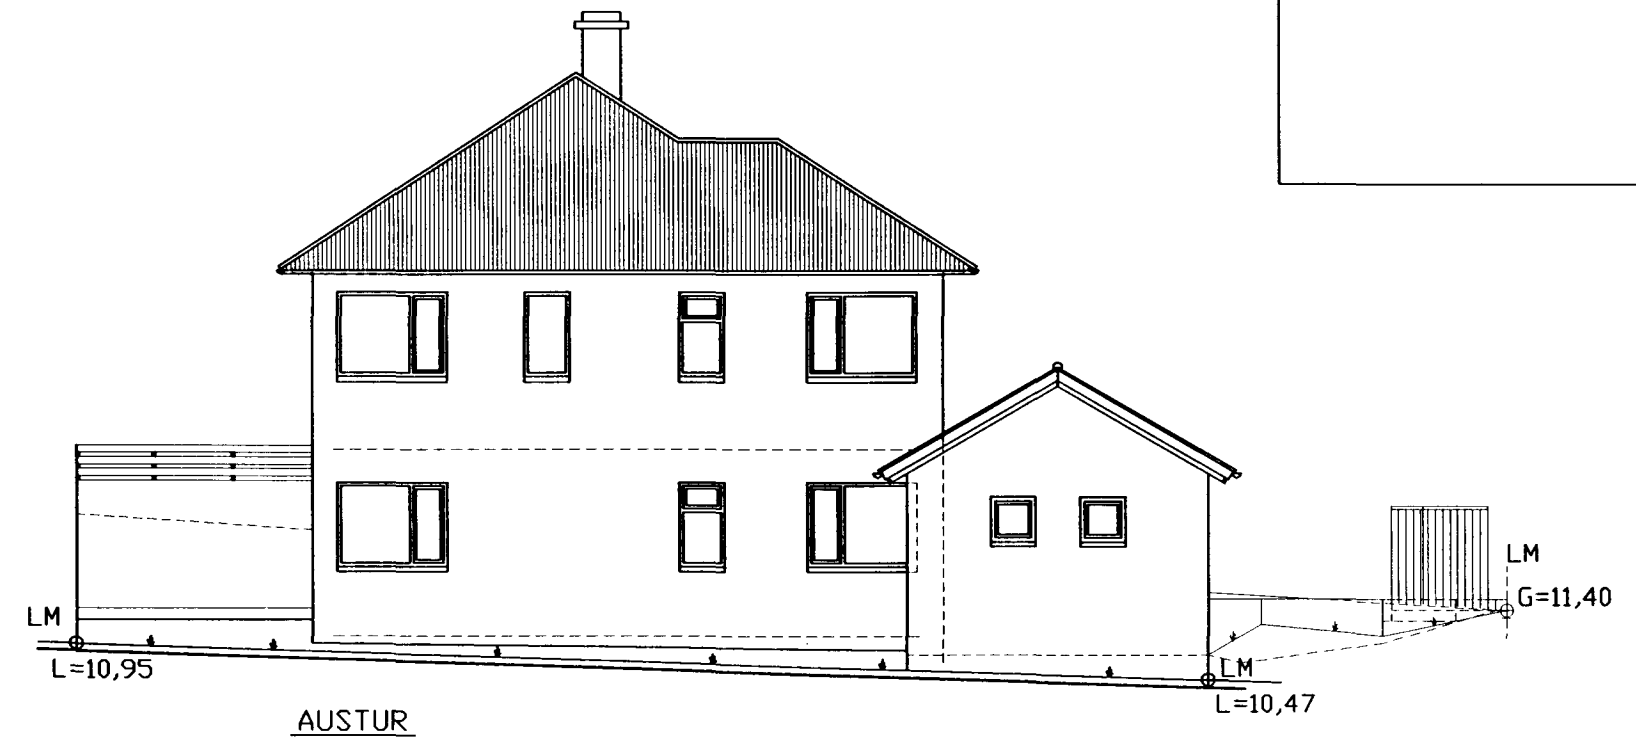


Samþykkt þann  
18 SEPT. 2001  
Byggingafultrúinn / Hafnarfróð  
F.h. Kristján Þórarinnsson

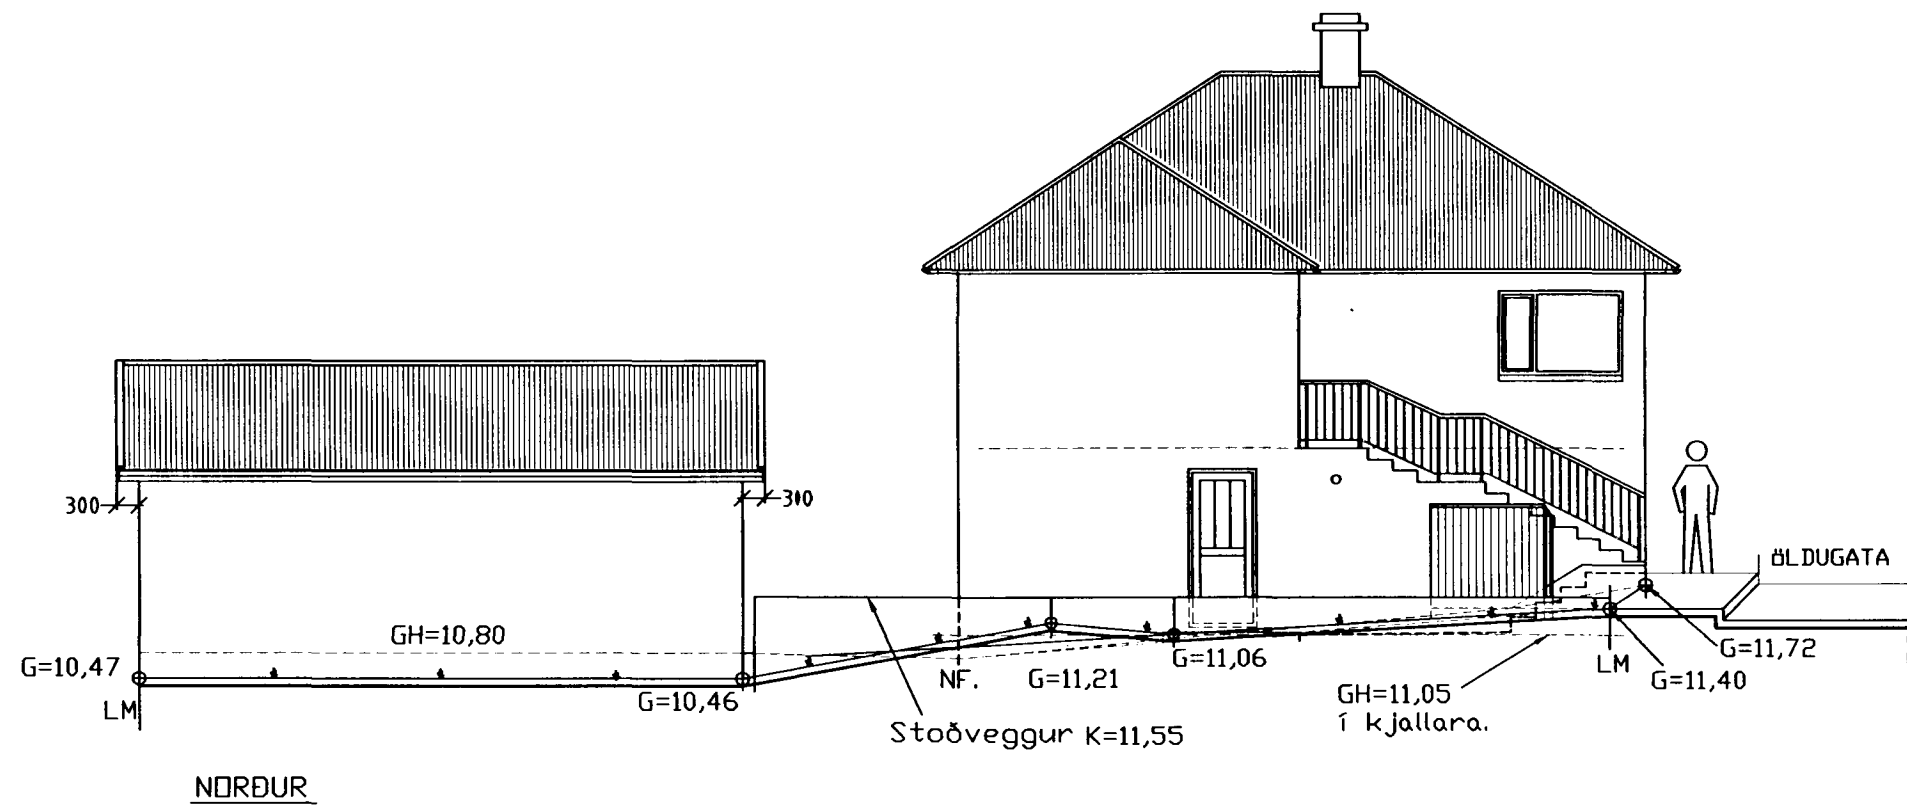

**RÖNNUNN**

DALSHRAUN 13. 220 HAFNARFJ. S-555-2235 FAX-555-2235. BOX 275.  
HELGI K. PÁLSSON HÚSG. OG INNAHÚSSARKITEKT F.HÍ. hpalsson@centrum.is

VERK: ÖLDUGATA 1. Hafnarfróð  
EFNI: BÍLGEYMSLA  
ÓTLIT.

SAMÞ: Steingrímur TH Þorleifsson Telnifr. kt. 270432-4099

*Steingrímur TH Þorleifsson* 04.09.2001

BREYTT:  
MÆLIKV: 1:100  
HANNAD: HKP  
TEIKNAD: HKP  
YFIRF.:  
SAMÞ.:  
VERKNR.: 709old05.dwg  
SKRÁ NR. 0114  
DAGS.: 21.08.01  
TEIKN.NR.:

03