




GRUNNMYND MILLIGÓLF 1:50

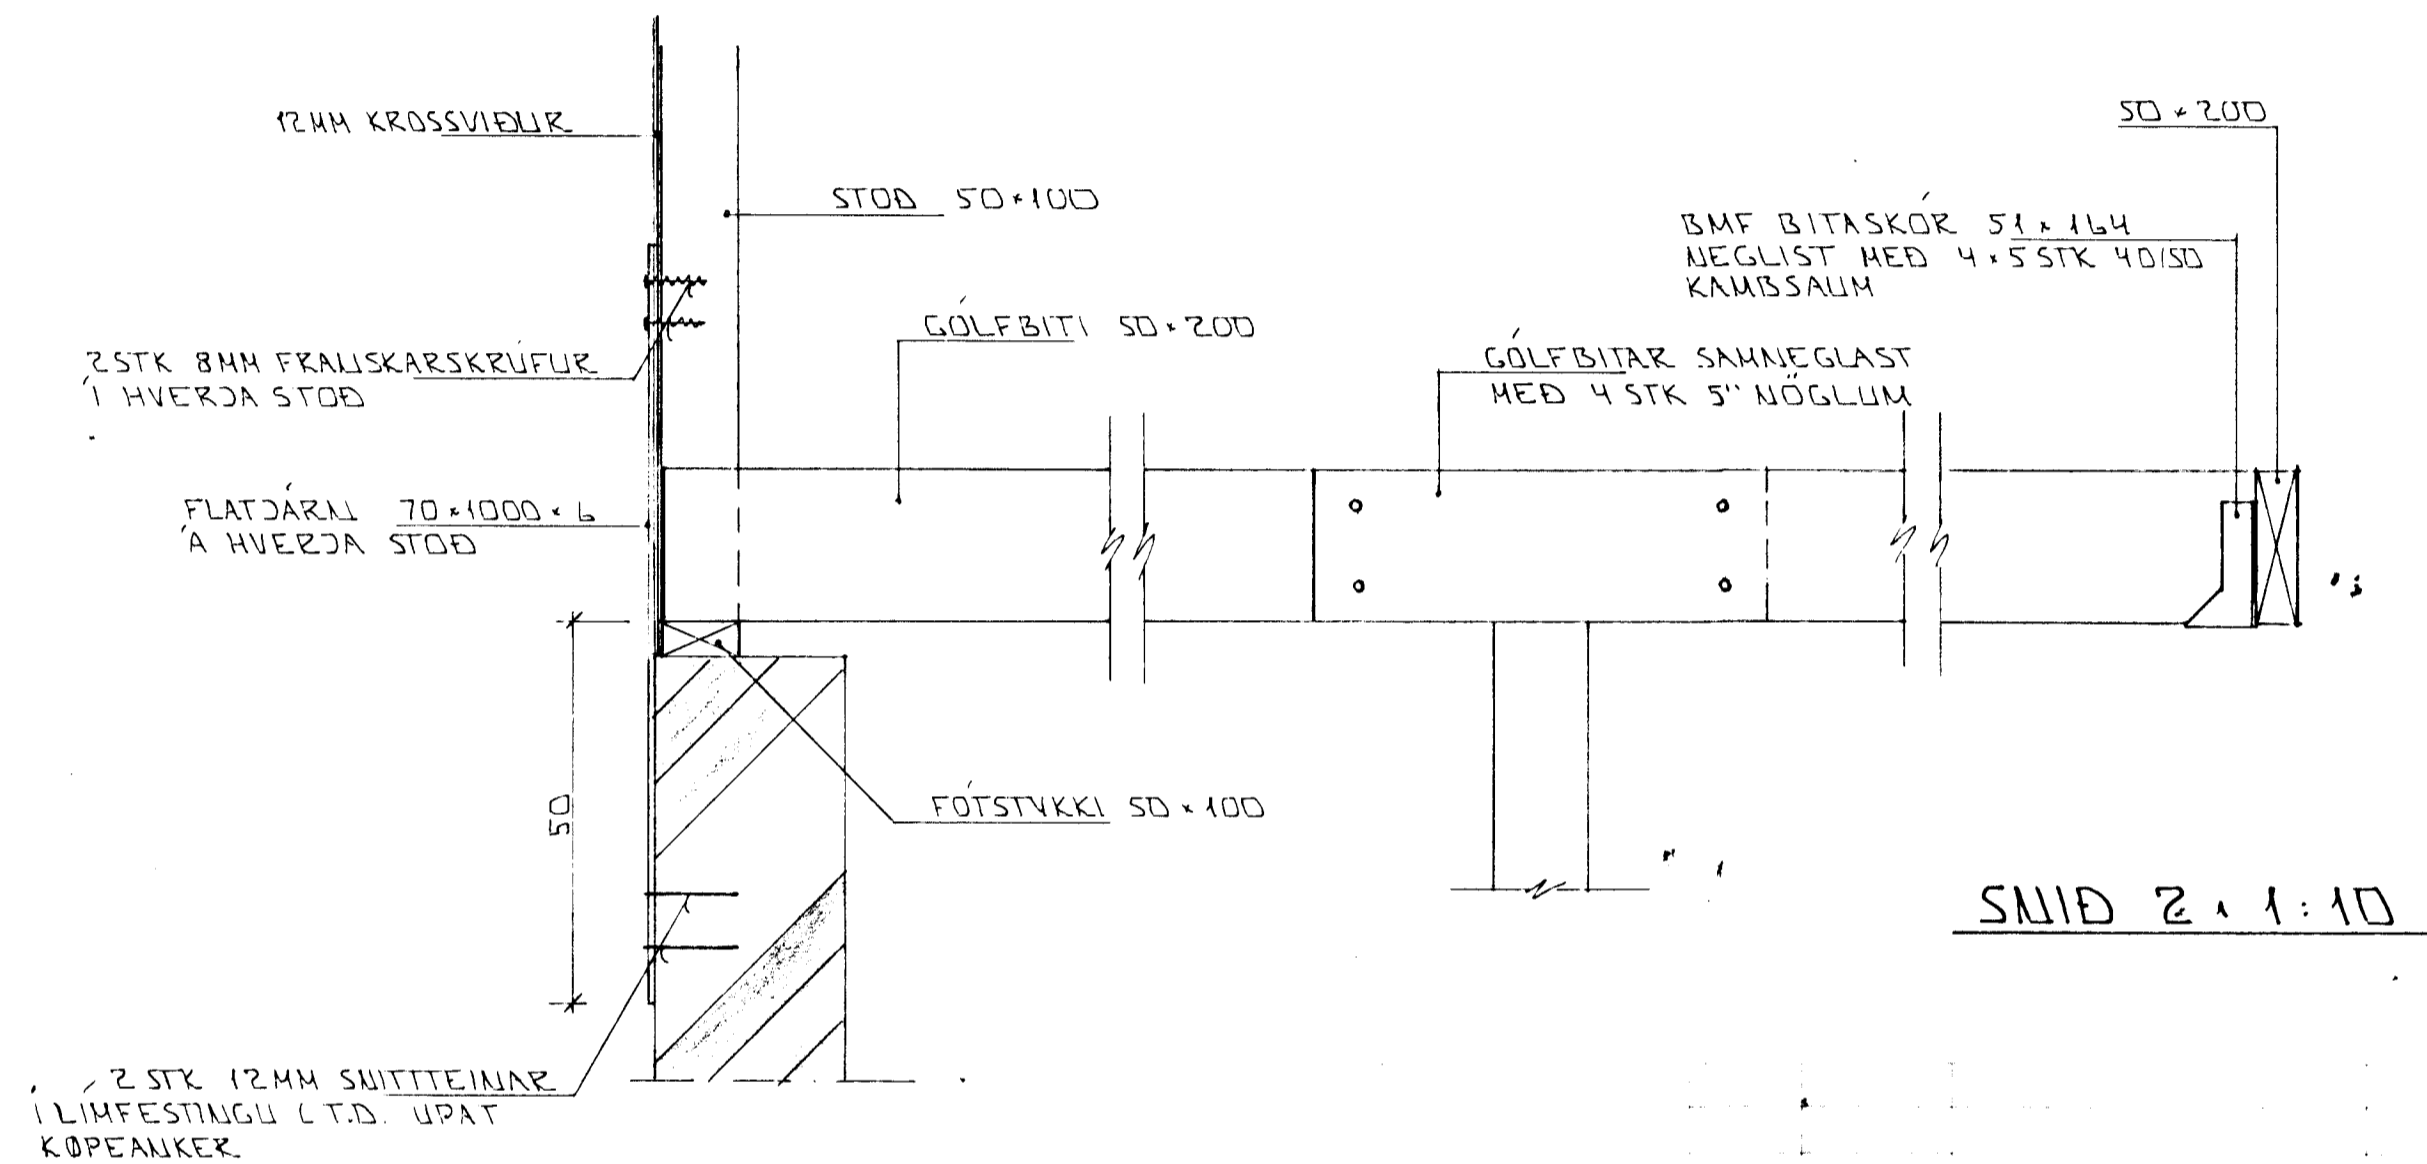

SNID 1-1 1:10

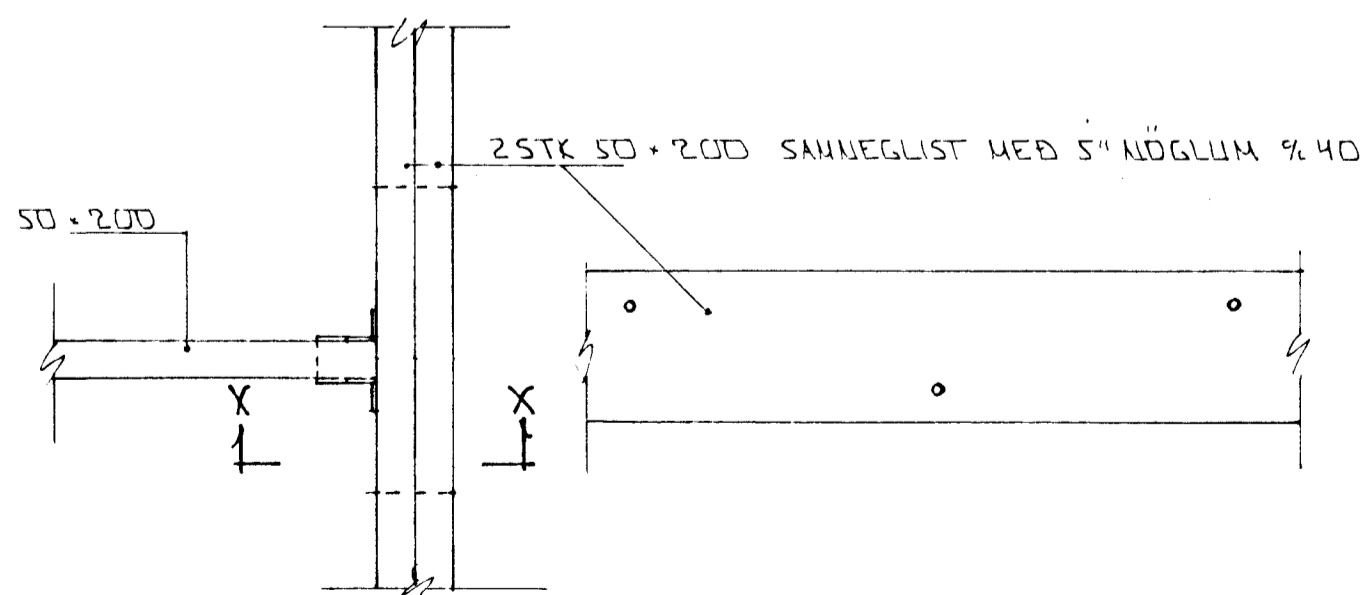

SÉRMYND A 1:10

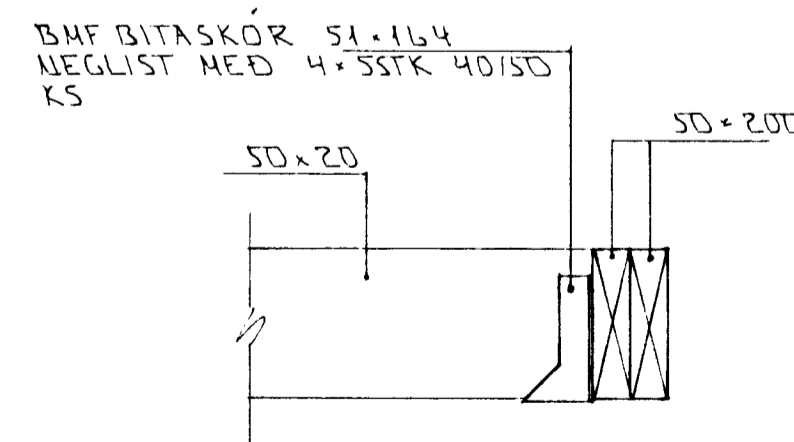

SNID X-X 1:10

BR: DAGS. EDLI BR. SIGN.

ÖLDUGATA 23
HAFNARFIRÐI

MILLIGÓLF

MKV 1:10 1:50

DAGS. OKT 96

VERK NR. 9539

TEIKN NR. 1-04

HANNAÐ

TEIKNAD BH

YFIRFARIÐ

Byggingafultrúi Hafnarfjarðar
Afgreitt þann
03 FEB. 1997
Sigurbjartur Halldórsson

GP TÆKNIPJÓNUSTA
SIGURDAR ÞORLEIFSSONAR ehf

STRANDGÖTU 11 - 220 HAFNARFJÖRDUR - Sími 555 4255 - FAX 565 2875