
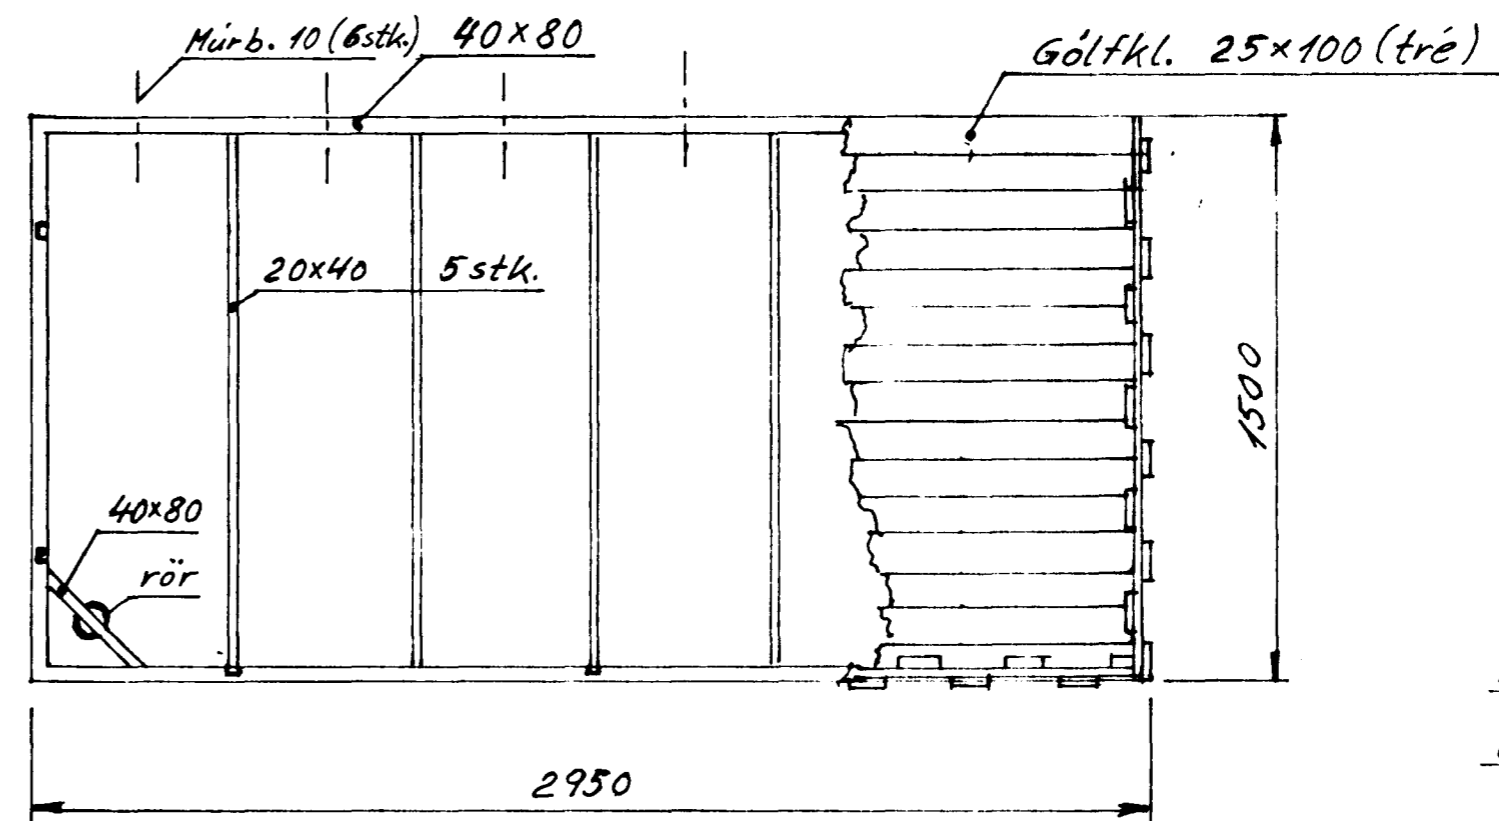
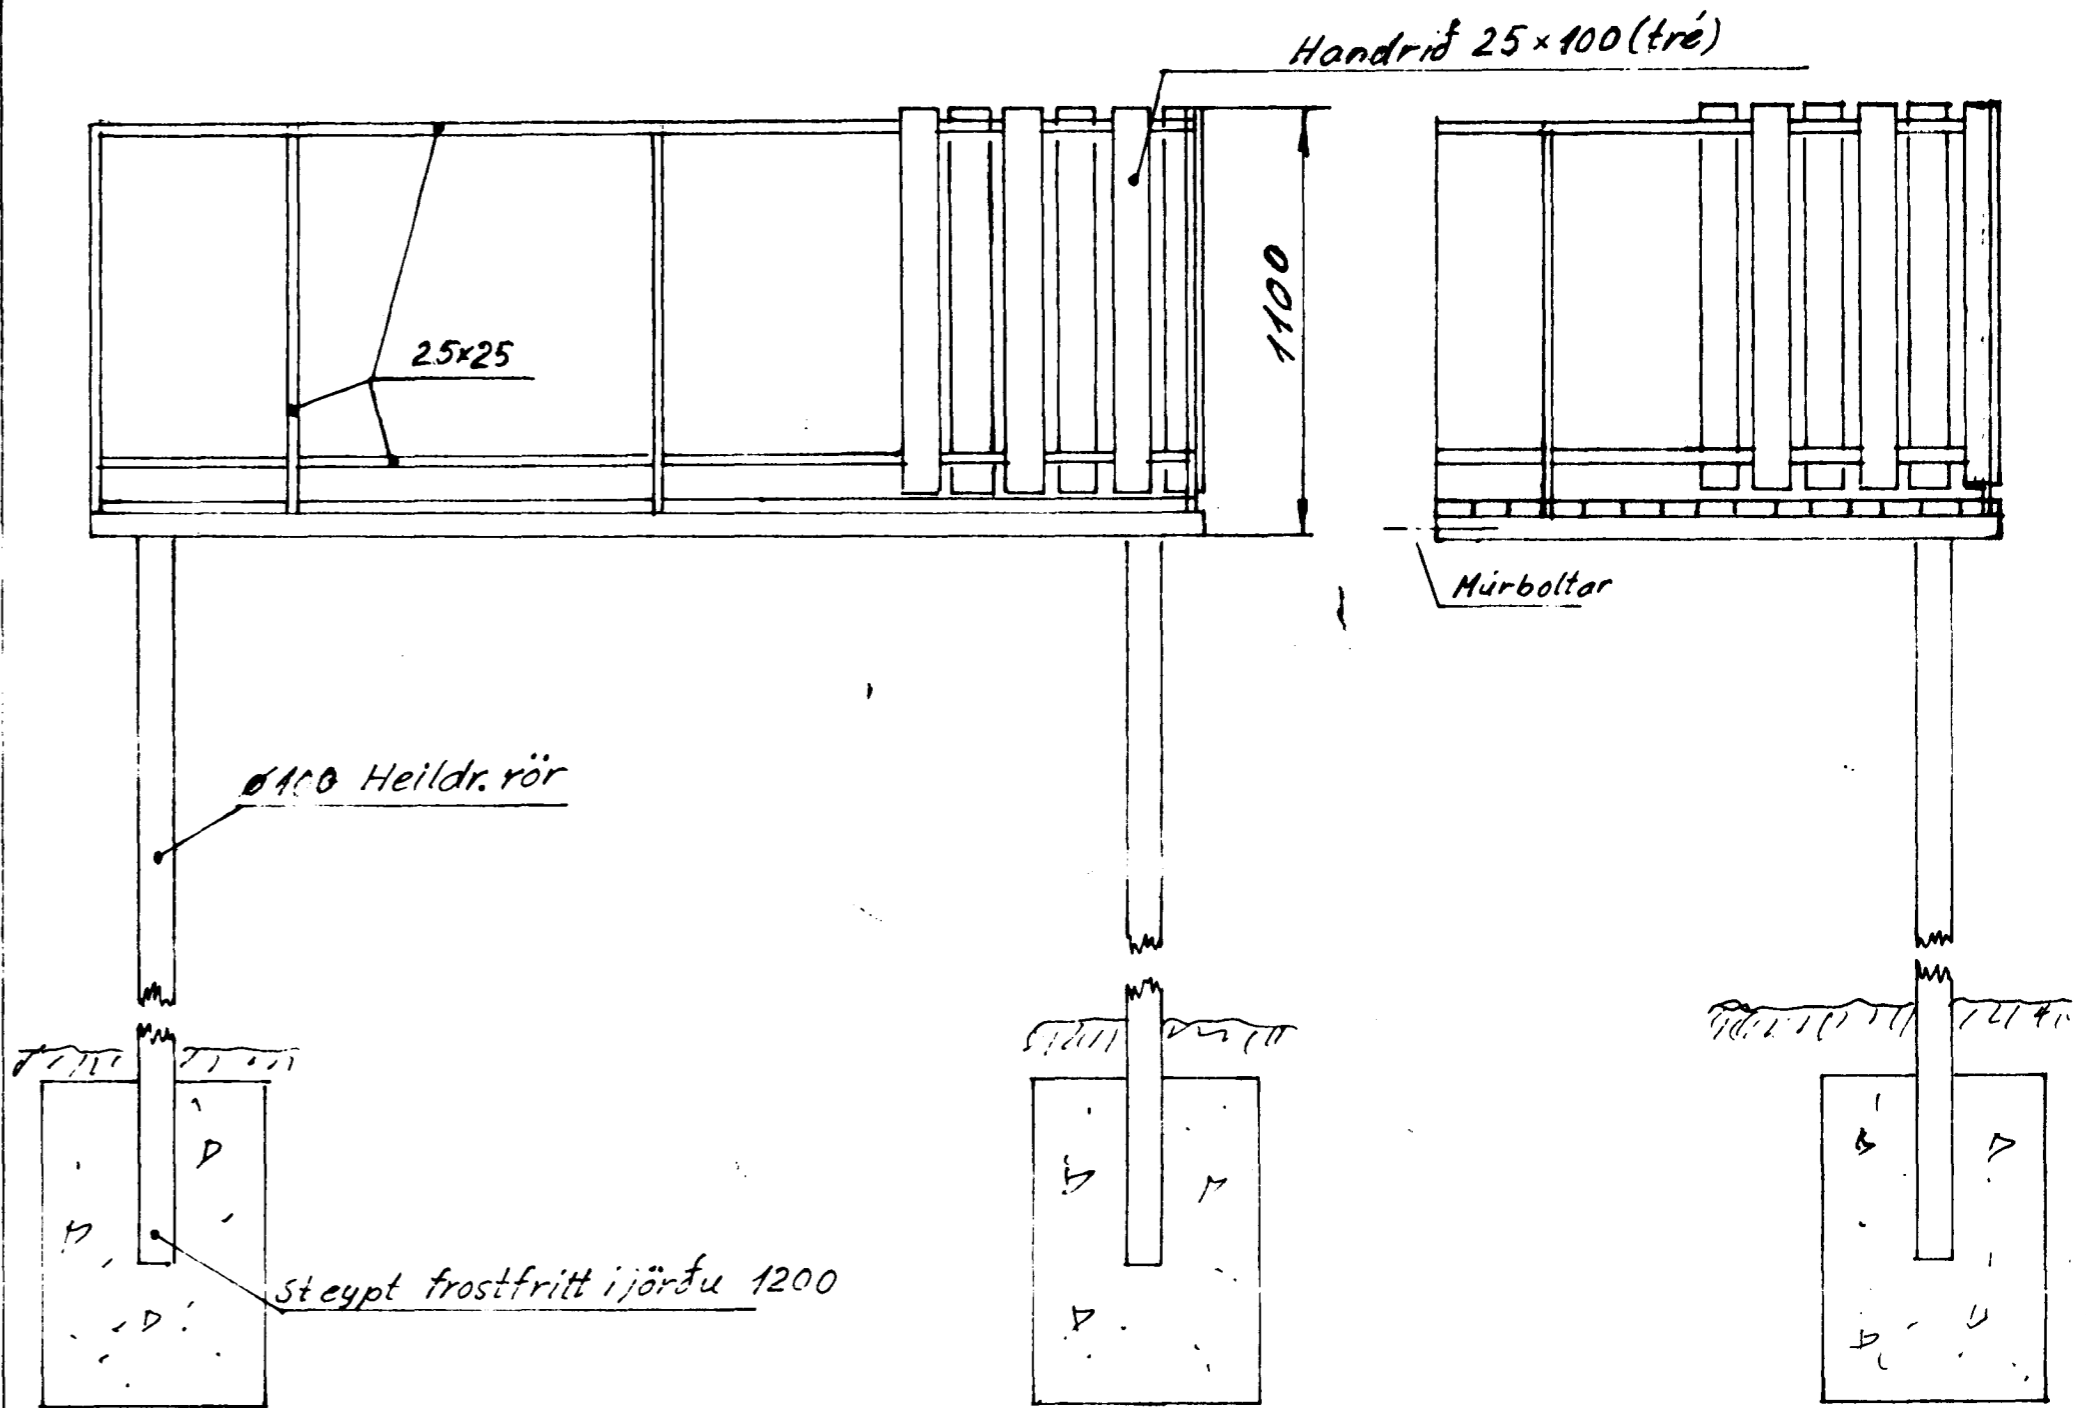
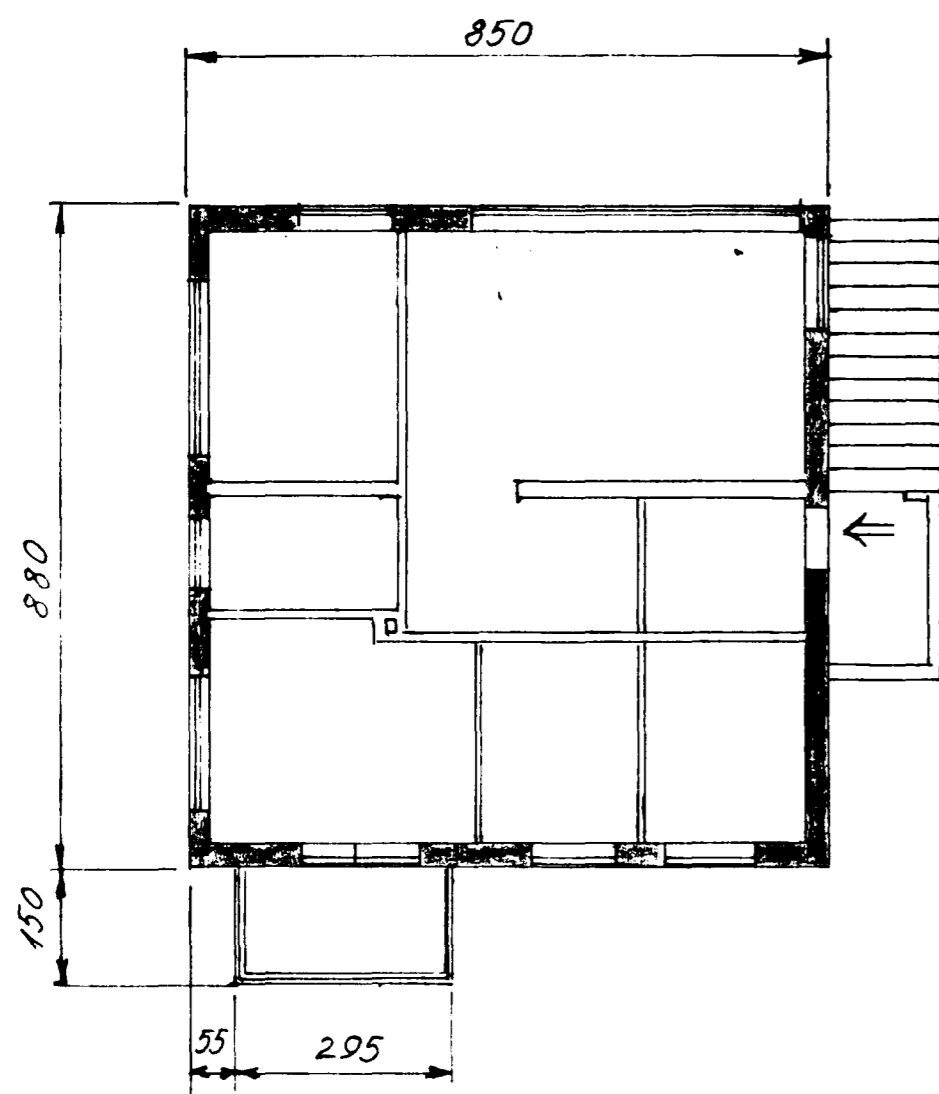
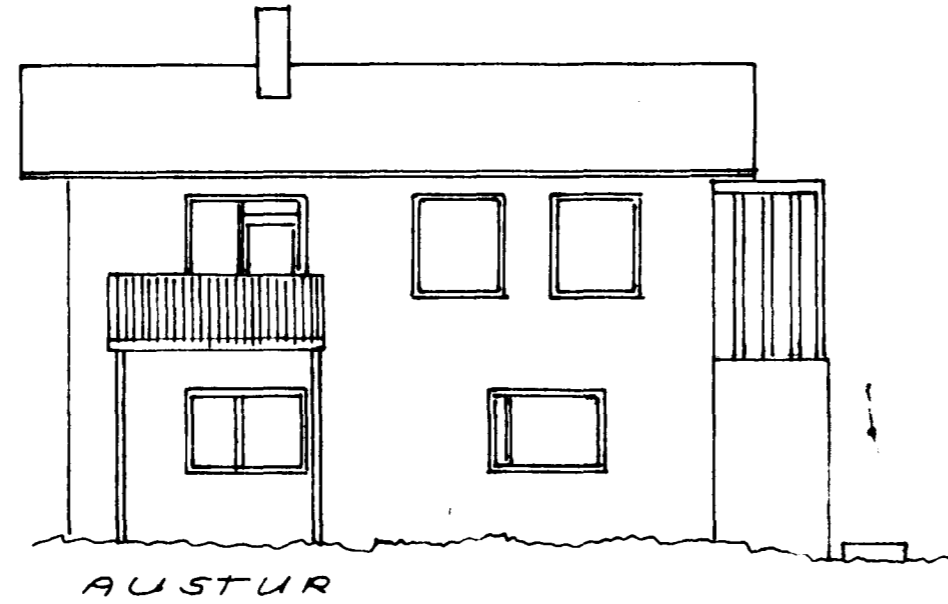


Ölduslöd nr. 1  
M.k.v. 1:100

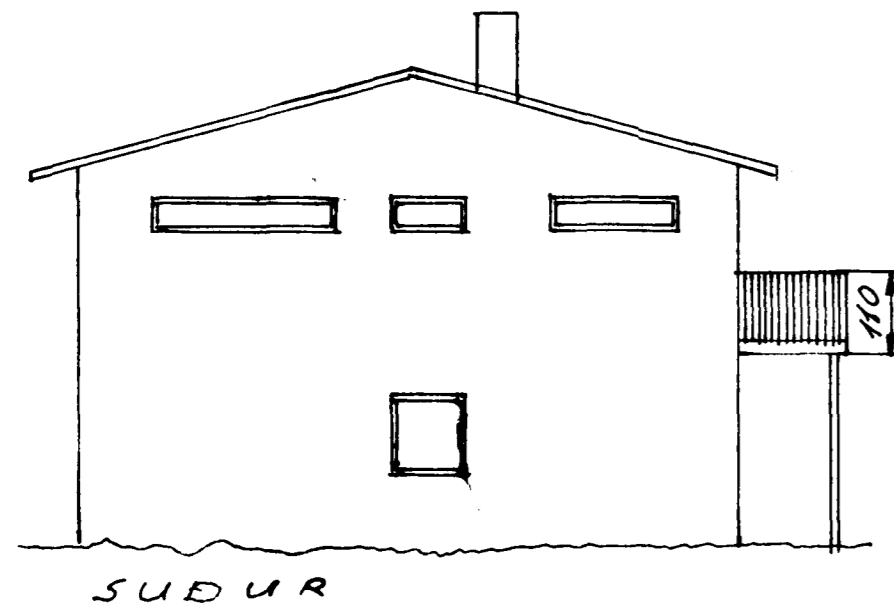

M.k.v. 1:20  
Mál i mm.  
Efni: stál nema i gólfi  
og löbrettu handriði

Samþykkt á fundi bygginga-  
nefndar þ. 23/4 1980  
BYGGINGAFULLTRUENN  
Í HAFNARFIRDI  
*E. Sigurðsson*

DAGS.	BREYTING	GJORT
HANNAÐ HJ	JÓN BERGSSON DIPL. ING.	VERKFR. M.V.F.I.
TEIKNAD HJ	Ölduslöd nr. 1	VERK.
YFIRFARID HJ	Svalir	
SAMÞYKKT	M=1:100 og 1:20	DAGS. 21-4-80