

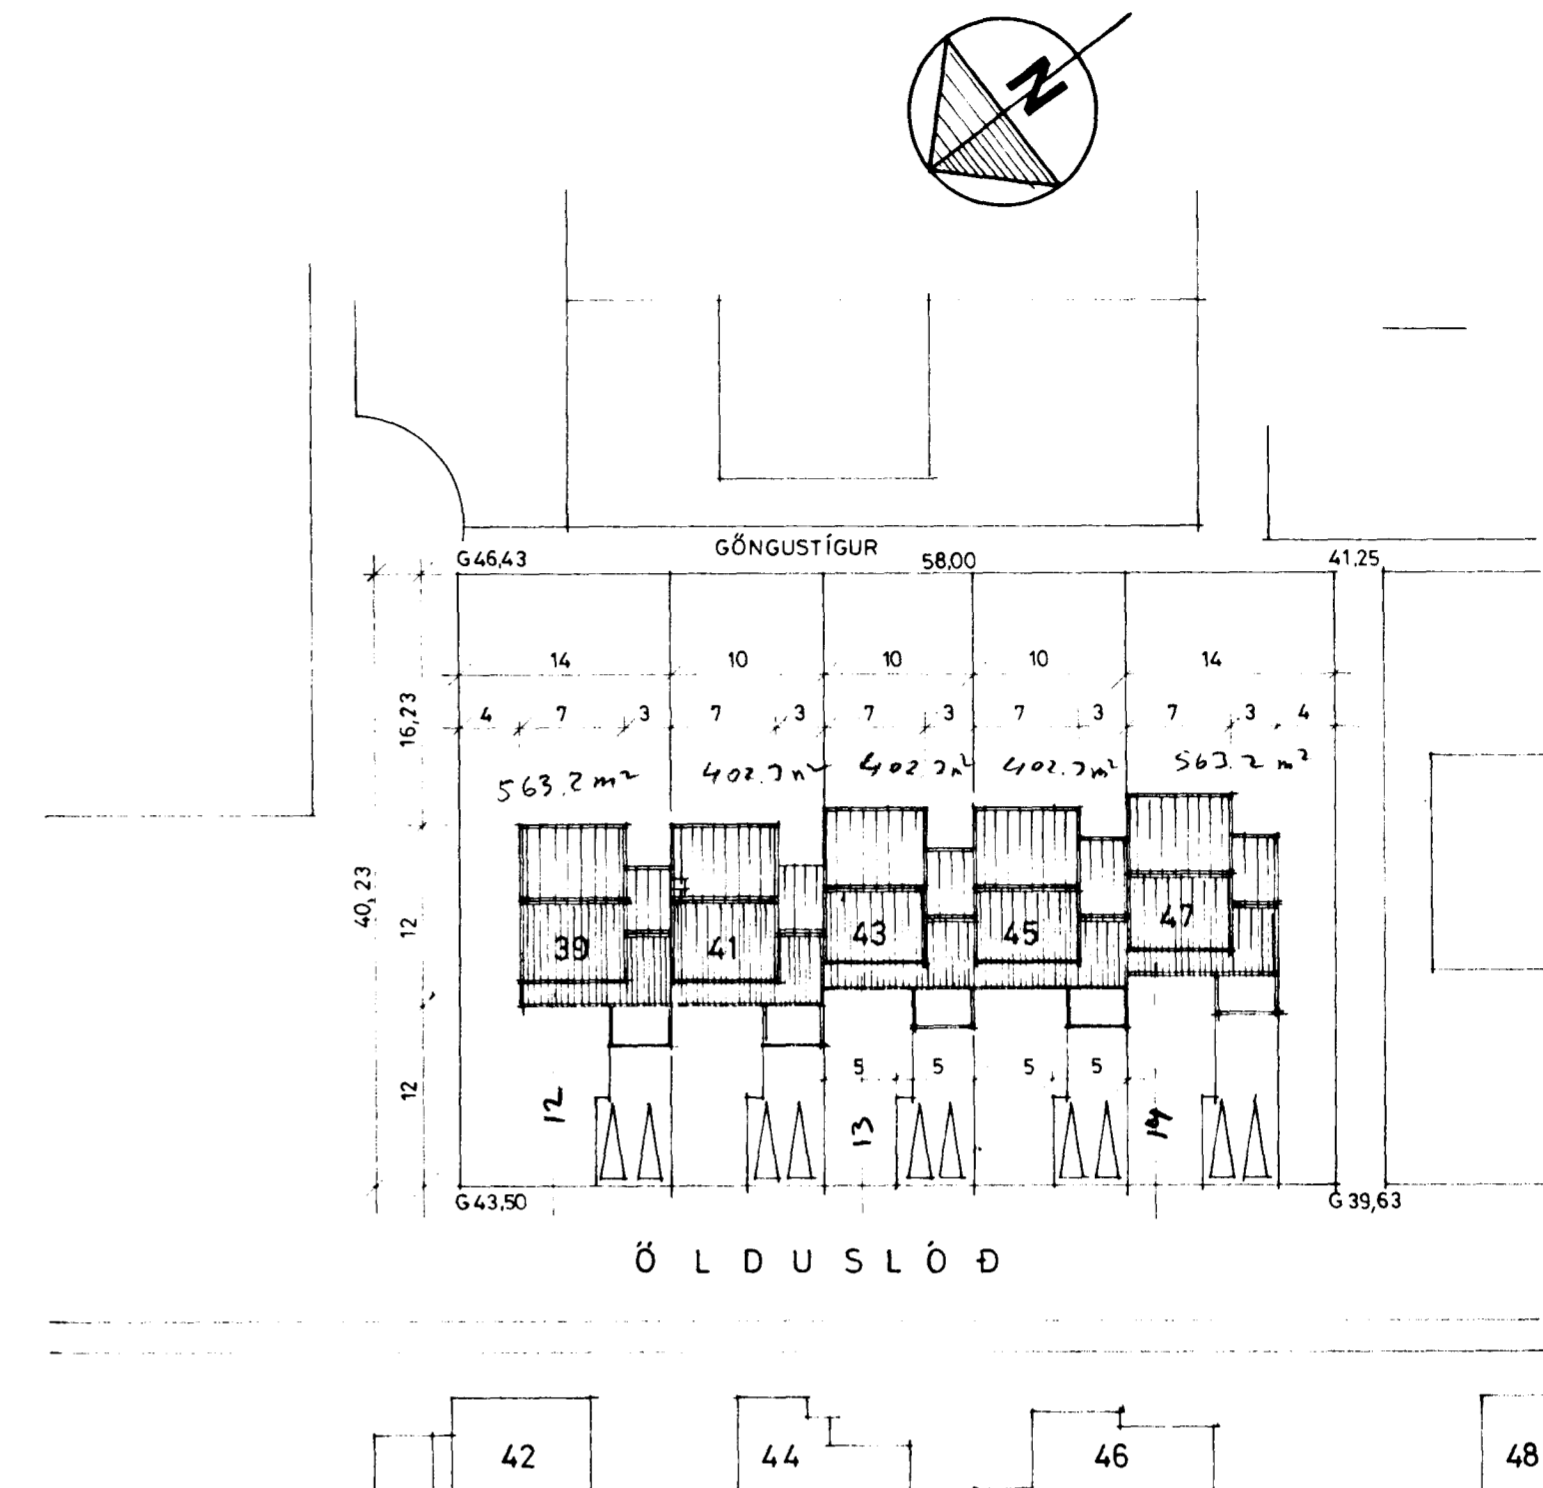


$$\frac{470 - 144}{120} = 0.461073 = 0.69$$


$$\frac{525 - 165}{360} = 0.416667 = 0.42$$

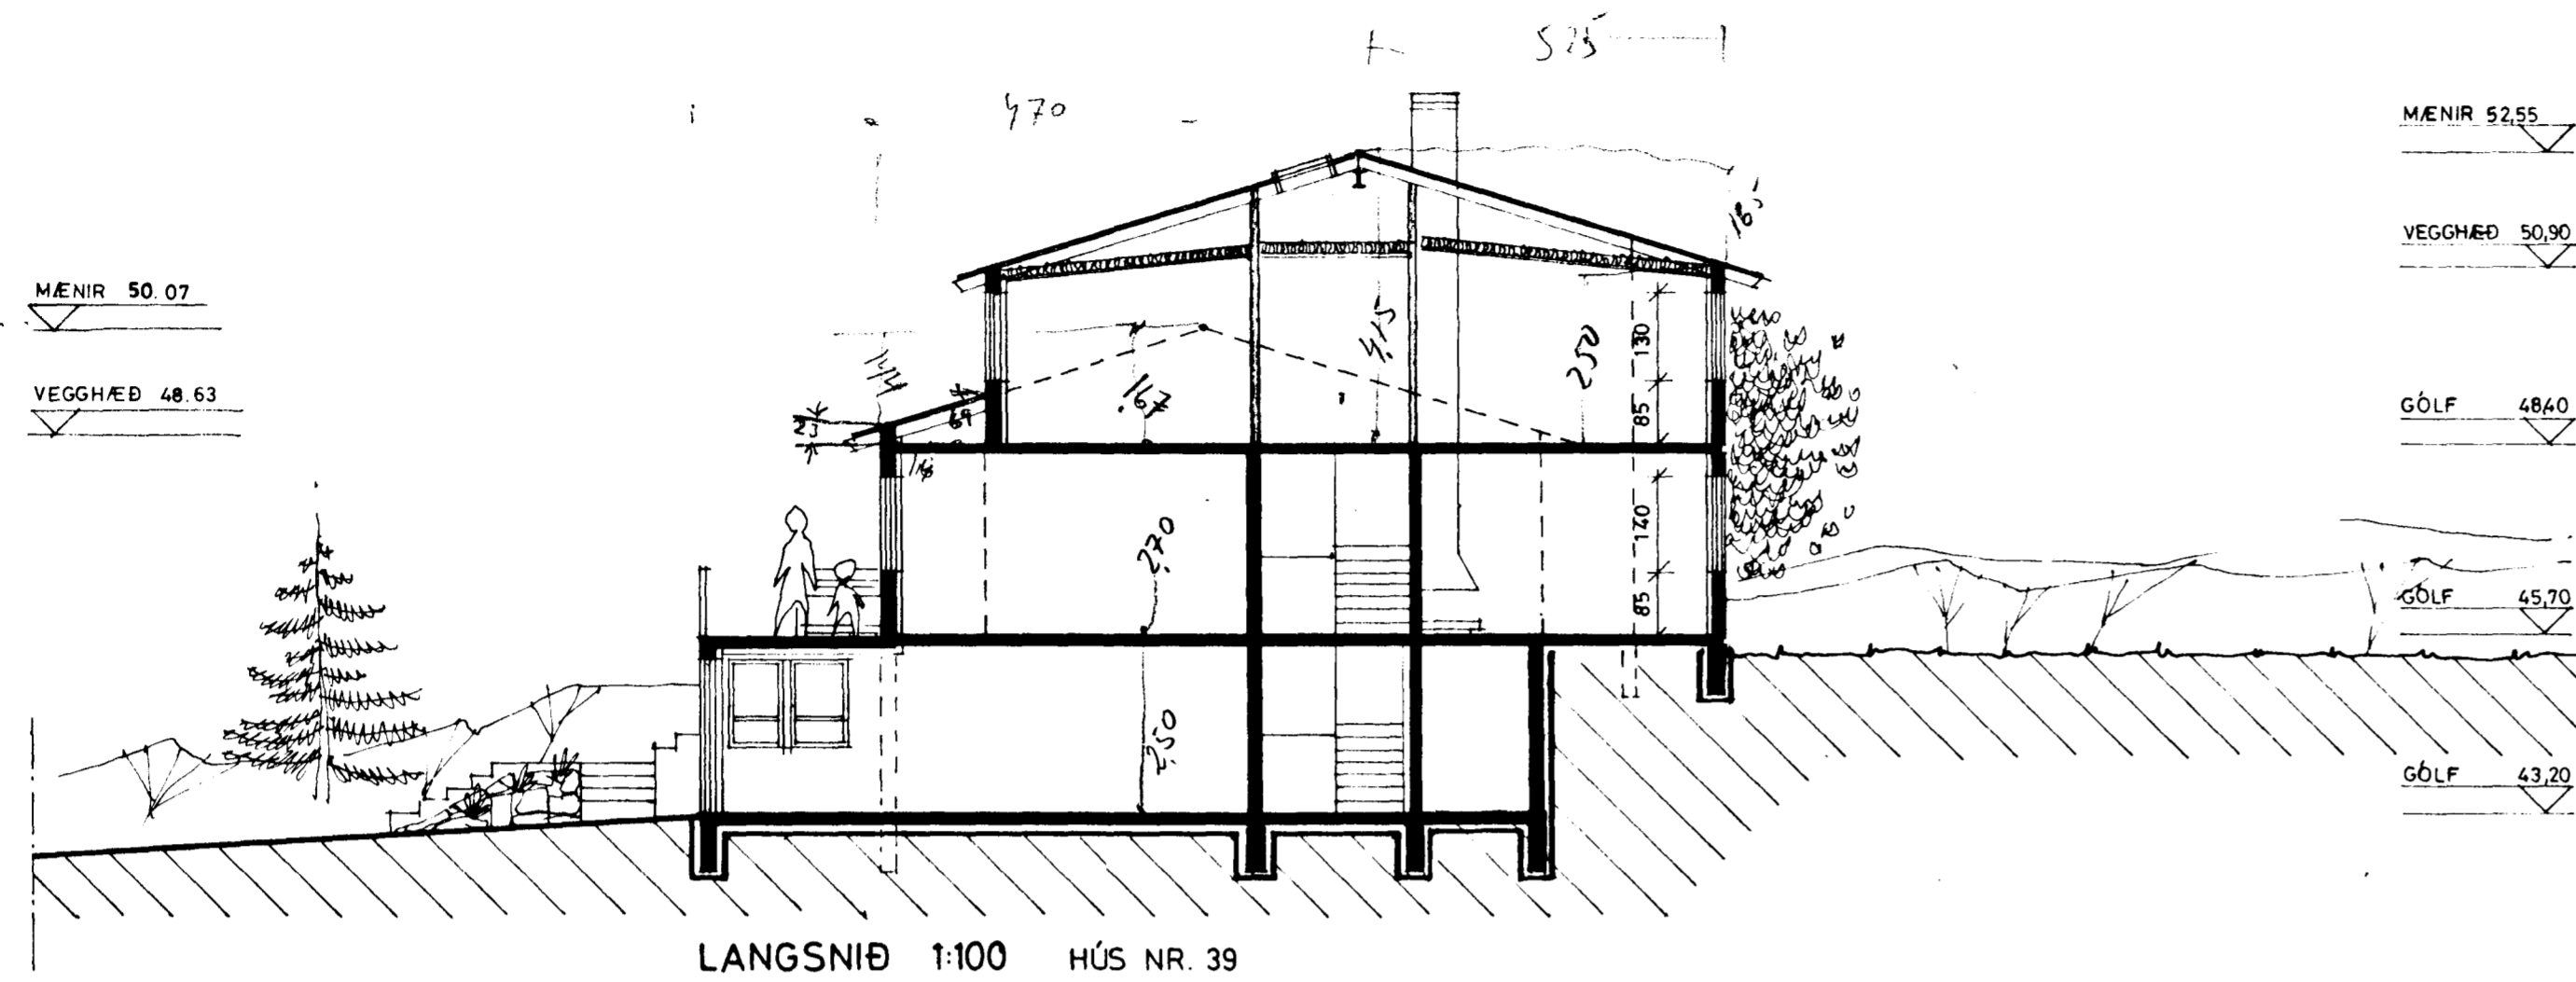

AFSTÖÐUMYND 1:500

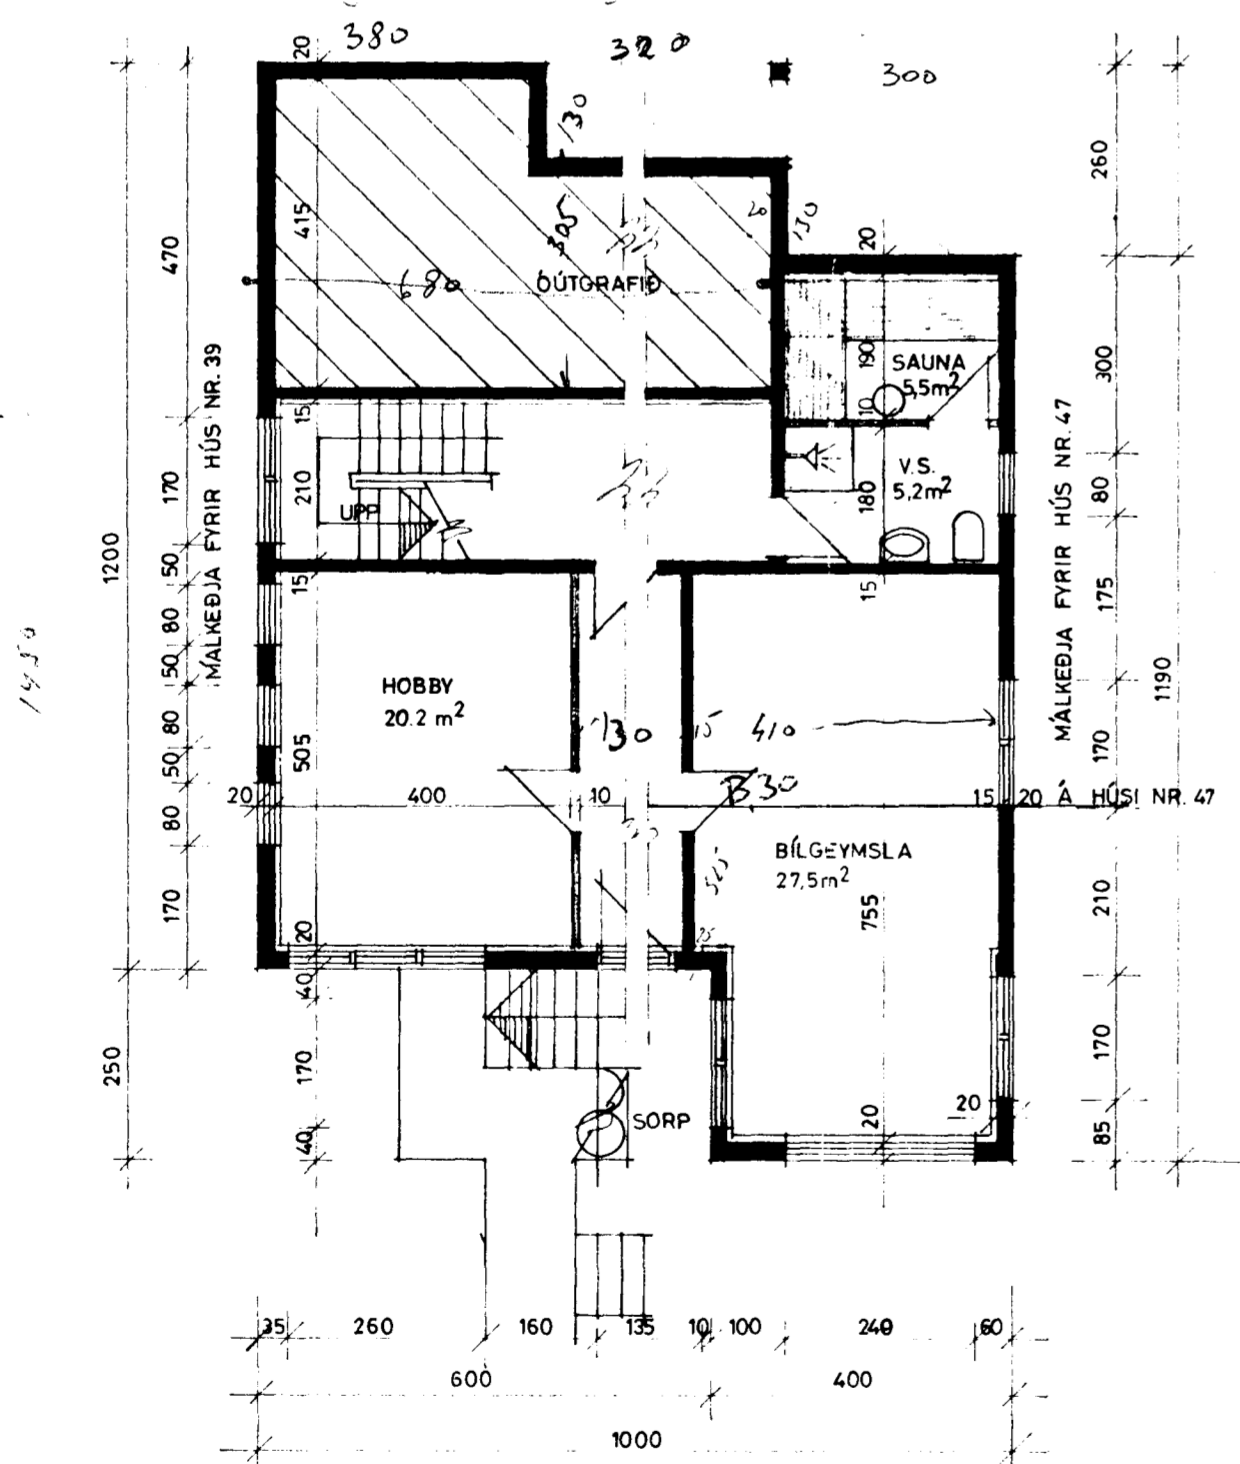

GRUNNMYND KJALLARA 1:100

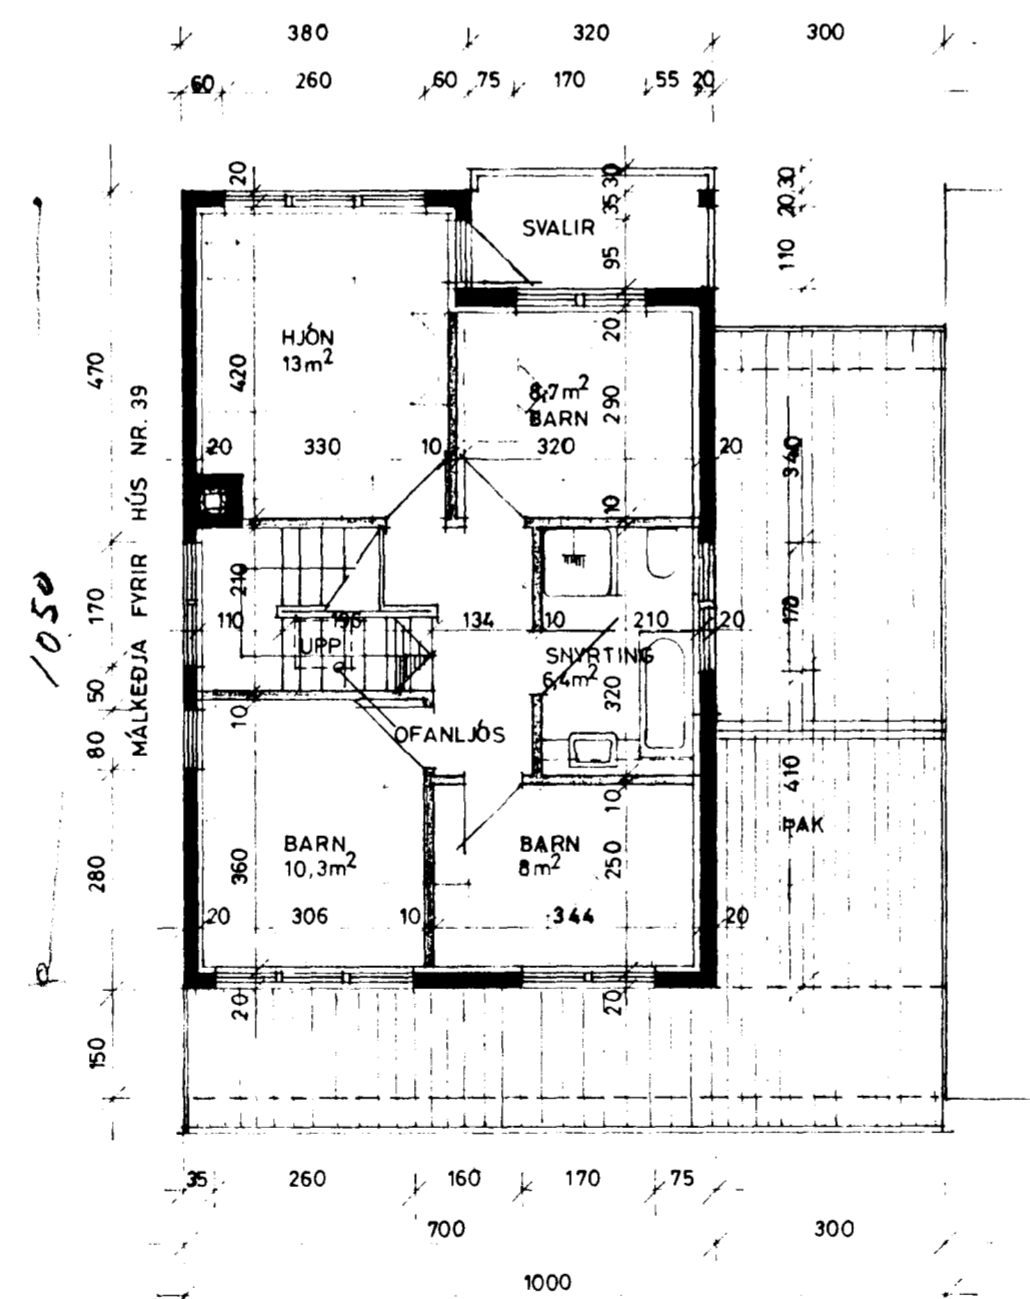

GRUNNMYND EFRI HÆÐA 1:100

STÆRDIR	BR m ²	BR m ³
KJALLARI	82.931	217.230
HÆÐ	104.1035	298.348
EFRI HÆÐ	68.693	210
ALLS	260m ² 285.350m ³	770m ³

NÝTINGARHLÚTFALL	0,22
KÖLNUN:	
MEDALGILDI VEGGJA	1,0 Wm ² C°
PAK	0,3 "
NEDSTA PLATA	0,4 "

Samþykkt á fundi bygginga-
nefndar þ. 2011.19.82
BYGGINGARFULLTÖÐUN
Í HAFNARFIRÐI

9880-0390.01

TEIKNISTOFAN		121,03	
HRINGBRAUT 56, 220 HAFNARFIRÐI, S 54355 PALL V. BJARNASON, ARKITEKT, FAI			
DAGS	DES. 1981	DAGS	DES. 1981
KVARDI	1:100, 1:500	KVARDI	1:100, 1:500
GRUNNMYNDIR, SNID, AFSTÖÐUMYND		HANNAÐ	PVB
		TEIKNAD	PVB
		VEIRF.	PVB

Páll J. Bjarnason