


KERFI RÚMMYND

≈ 1:50

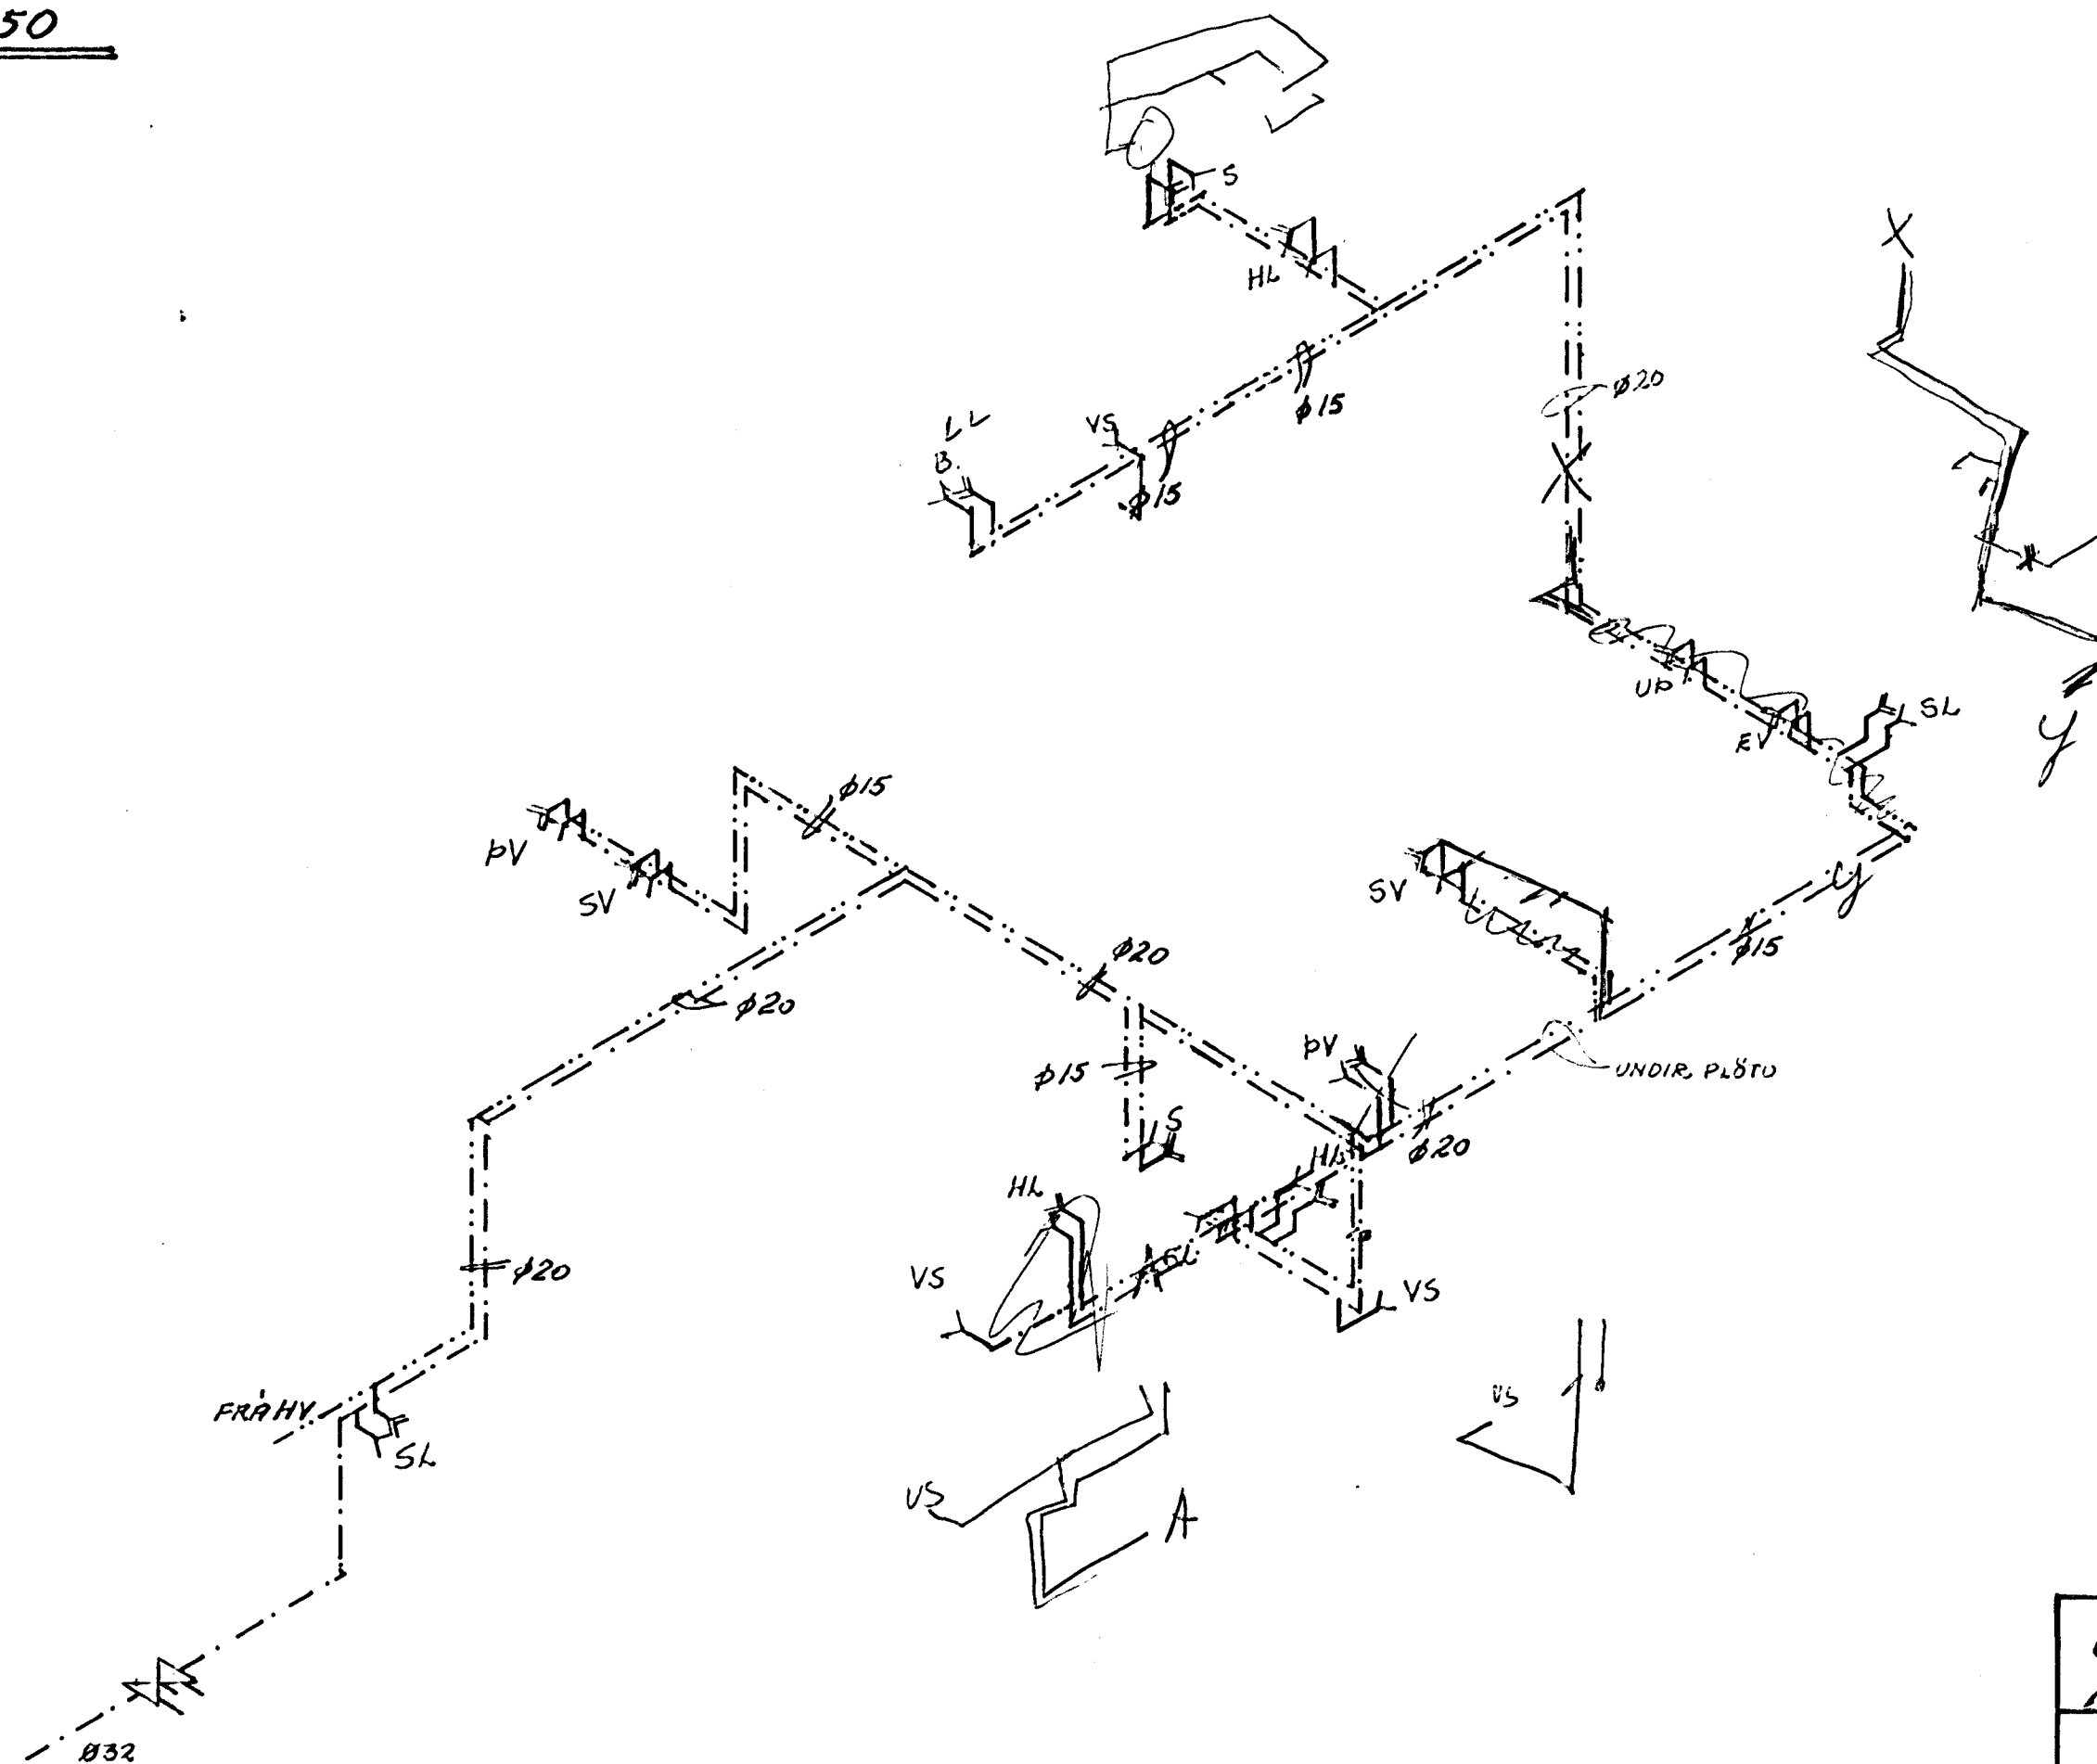

Ø20 = 3/4"
Ø15 = 1/2"

Drögt í segl. 82 H.P.P.

ÖLDUSLÖÐ 39 HAFNARFIRÐI	HAFNARF. JÚNÍ 1982
VATNSLÖGN RÚMMYND	TEIKNING N.E. 3.2. REIKN. H.P.P. TEIKN. P.B.
HALDOR HANNESSON BYGGAVERKFR. GUNNARSSUNDI 10 HAFN. 5.53423	