



Hús fr. Guðm. Guðmundssonar, Frankv. stj.
Hafnarfirði
Lítilt 1:100
Ölduból 40

Milnat þorbjörnsson
Einnar Pípuhlúa
Sp. 3/8 '54


Úr Gildi

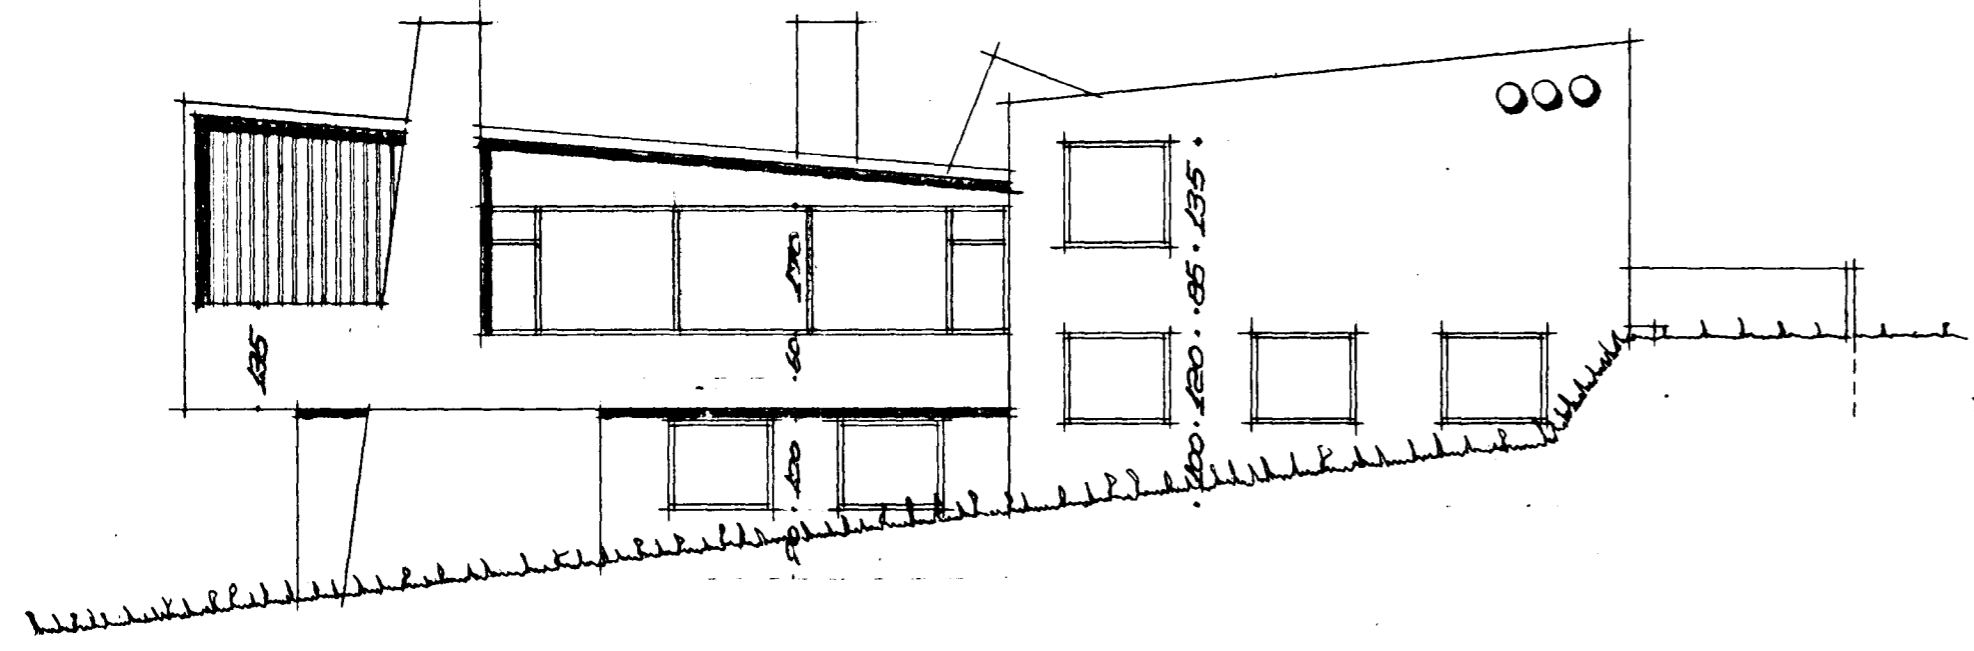


Sud-vestur

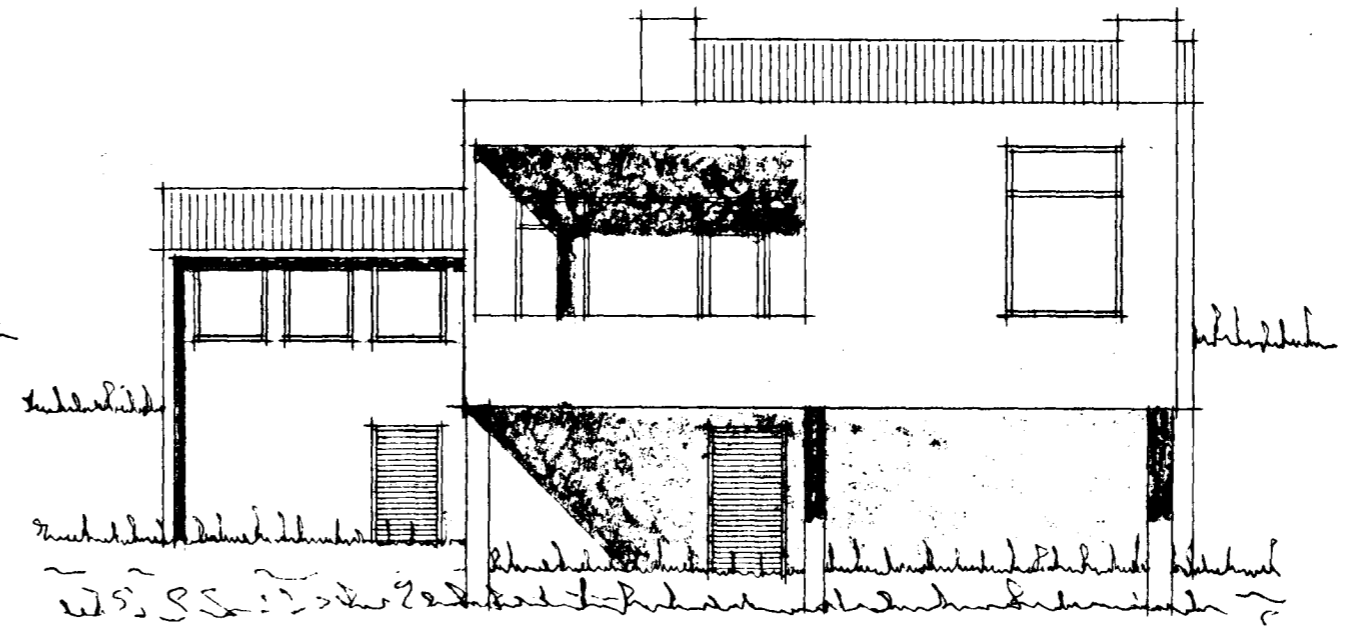

Nord-vestur

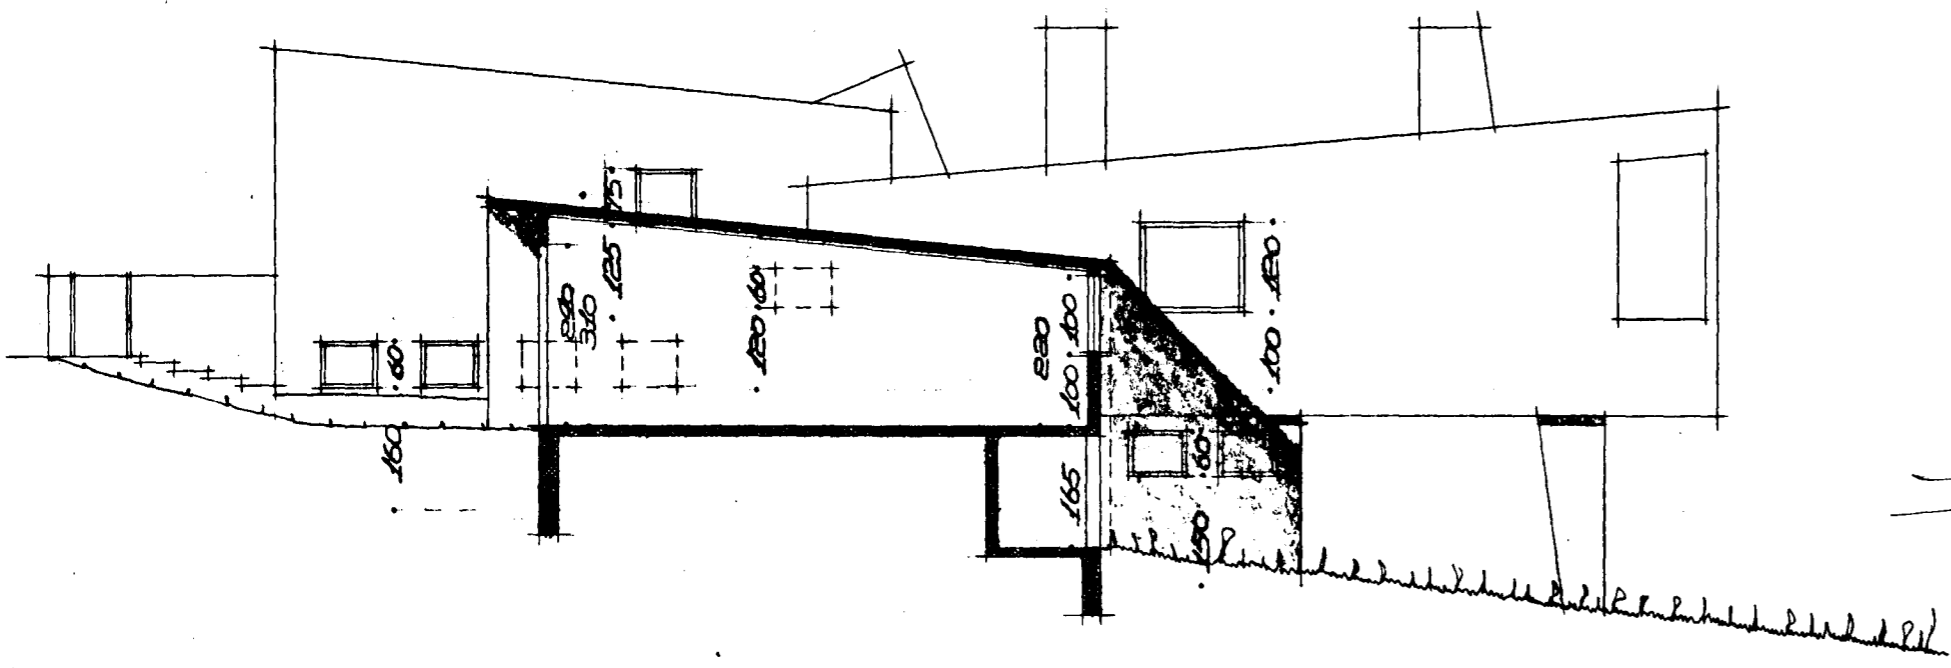

Nord-ostur

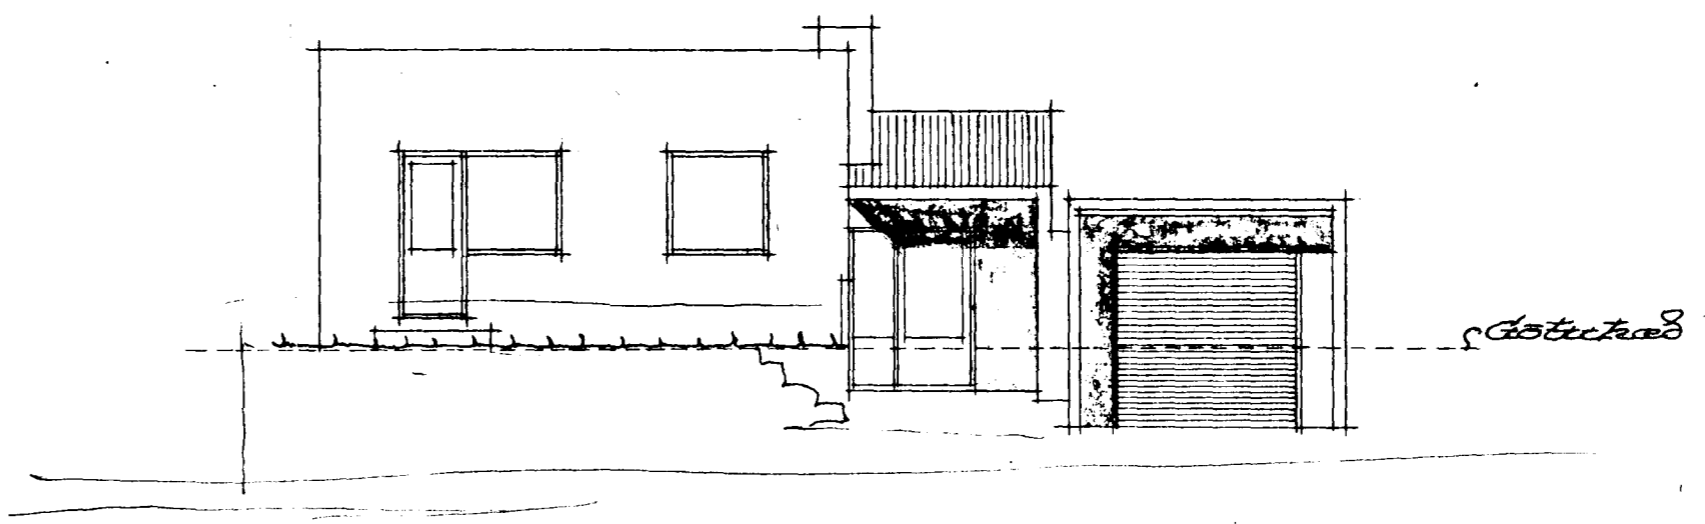

Sud-ostur

Ölduból 40

Reykjavík, 5.8.1954.
Stgr. Thordarson,
arkitekt.
V.NR. 93-11 T.NR. 202.