

SKÝRINGAR:

STILLINGE OG LOFTSKRIFA Á ÖLLUM ÖRNUM. DANFOSS FVIR. LOKAR Á ÖLLUM ÖRNUM. PÍPUR VANDLEGAÐ SVARTAR SÉAL MÁLA MED ASFALTÁHLÍNIVAG OG EINIANGRA HÆÐ 20 MM. GLEBULLARHÖLKUM OG VEFJA MED PLASTDÚK. 7,5 CM (3") PLAST EÐA GLEBULL 12,5 CM (5") GLEBULL. TÁKNAR 1245. TÁKNAR BAKÉTS.

VEGGJANNGRÖN:


ÞAKJANNGRÖN:

ÖFNASKRÁ ΔT = 40°C



NR.	HITTAÞ. KCR/M ²	HESTA LENGÐ	HESTA HÆÐ	TÆNNA	ÖPN.
001	12,75	2400	700	AB10	
002	6,85	1000	700	CD10	
003	20,48	3500	1000	AB10	
004	2,10	1000	700	CD10	
005	5,45	1200	900	AB10	
101	9,08	3300	300	AB10	
102	5,59	1300	700	AB10	
103	8,00	600	900	CD10	
104	1,68	500	700	CD10	
105	2,32	1000	700	AB10	
106	7,30	800	700	AB10	
107	8,56	1500	700	CD10	
108	10,26	2400	600	CD10	
201	11,15	2400	700	AB10	
202	9,10	1500	700	AB10	
203	7,16	500	700	CD10	
204	9,18	1500	700	CD10	
205	15,28	2400	700	CD10	
206	5,17	800	700	CD10	

Σ = 15746 kcal

TENGIMYND HITAVEITU

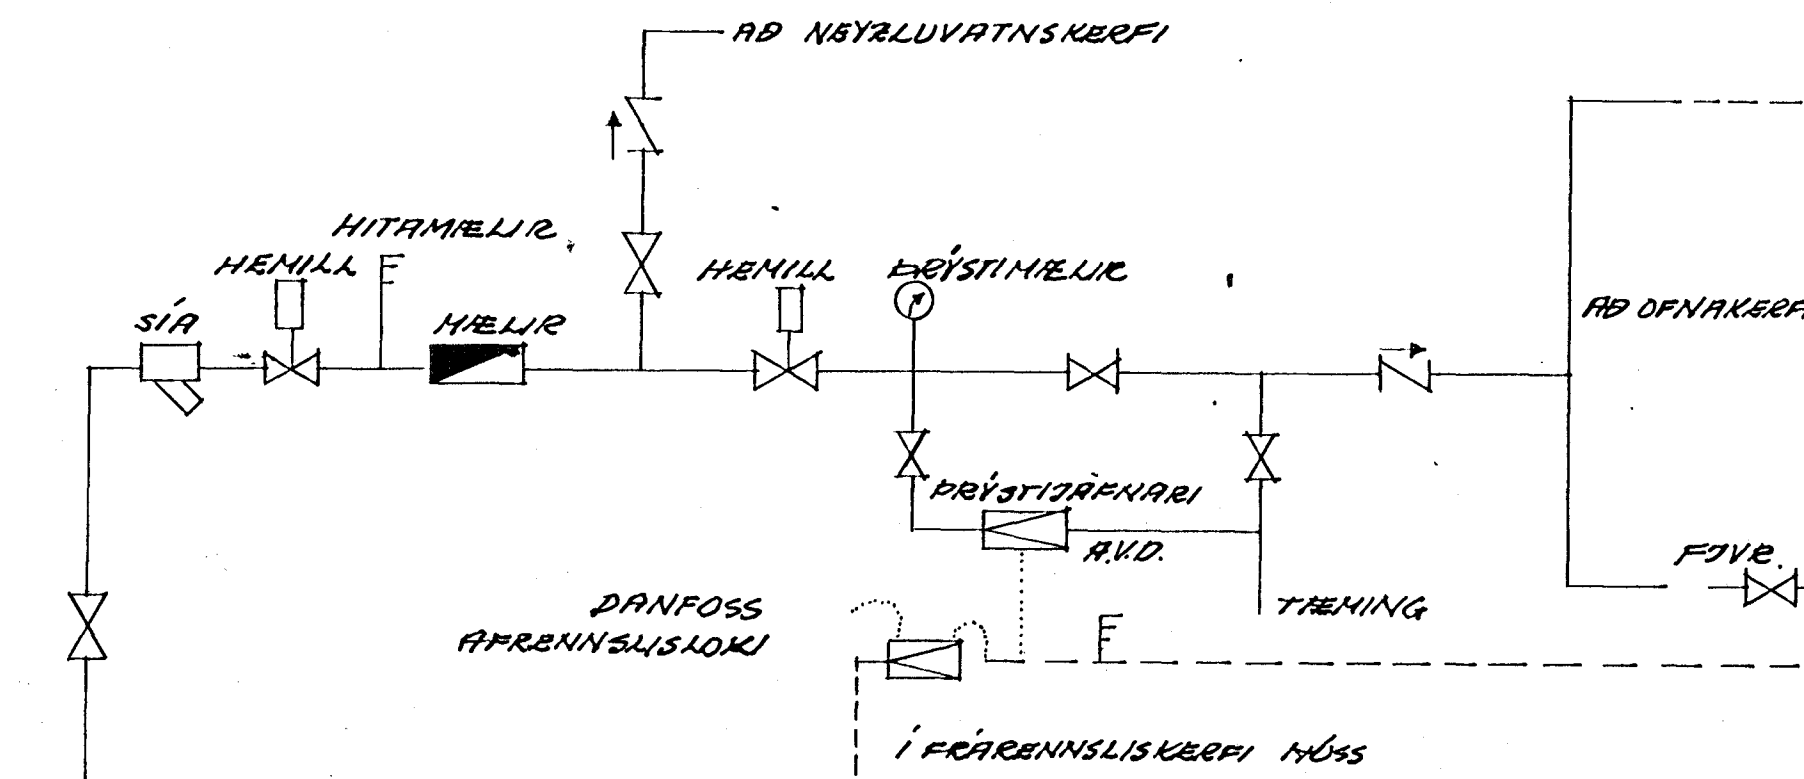

AFSTÖÐUMYND 1:500

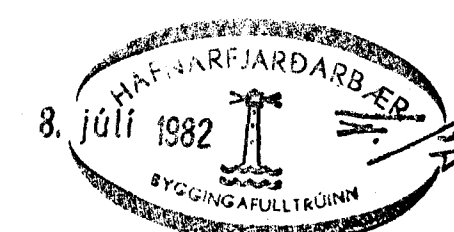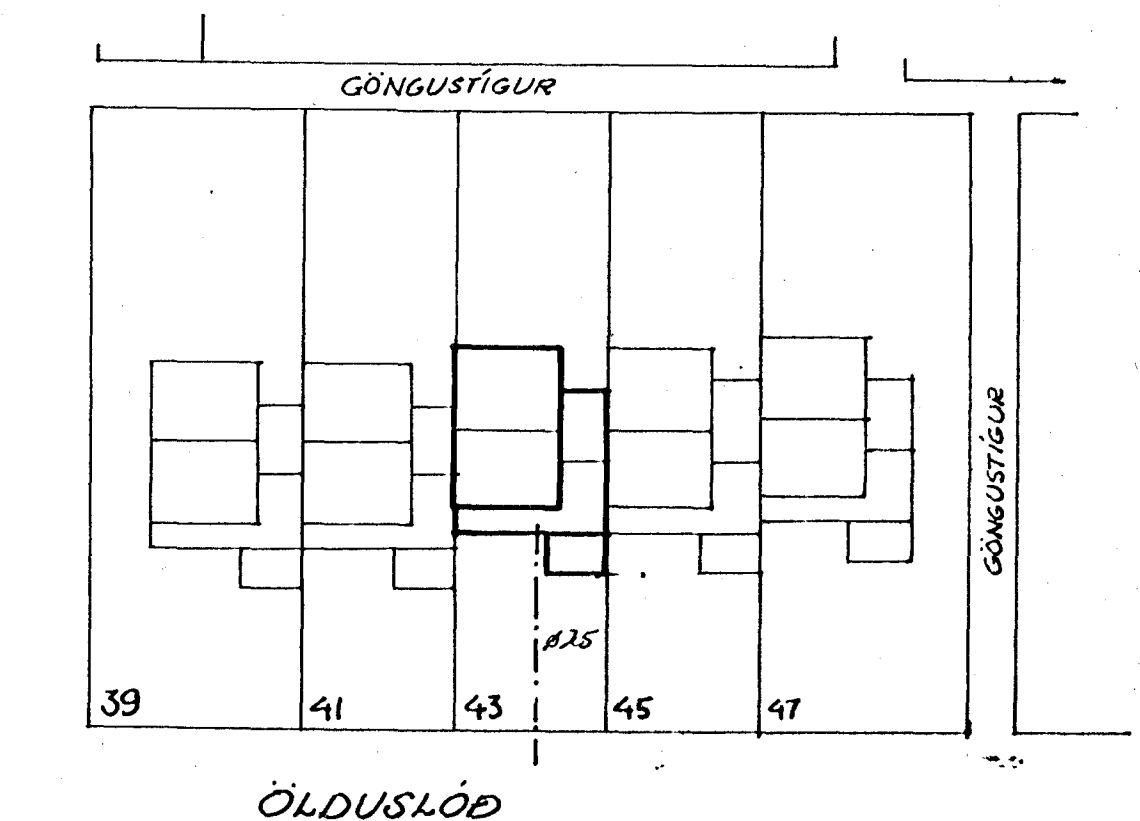

ÖLDUSLÖÐ 43 HAFNARFIRÐI
 HAFNARFIRÐI JÚN. 1982.
 HITLAGNIR, GRUNNMYNDIR, ÖFNASKRÁ, TENGIMYND
 TEIKN. NR. 4.1
 REIKN. H.Þ.
 TEIKN. A.Þ.
 HALDÓR HANNESSON BYGGVERKFR.
 GUNNARSSUNDI 10, HAFN. S. 53423