

SKÝRINGAR:

STILLINGE OG LOFTSKRÚPA Á ÖLLUM ÖFNUM. DANFOSS FJVR LOKAR Á ÖLLUM ÖFNUM. PÍPUR VINDULEGAR SVARTAR. SKUL MÁLÐ MED ASFALTMÁLNINGU OG EINANGRÐ MED 20 MM. GLEBULLARHÖLKUM OG VEFDI MED PÍSTDÚK. 7,5 CM (3") PLAST EÐA GLEBULL. 14,5 CM (5") GLEBULL. TÁKNAR RÍFS. TÁKNAR BANGAS.

VEGG- OG DÖRANGRUN:

VEGGANGRUN: TÁKNAR RÍFS. TÁKNAR BANGAS.


ÖFNASKRÁ ΔT = 40°C

NR.	HITATAP KCAH/T	MESTA LAMA	MESTA HÆÐ	TENGI	ÖFN.
001	1275	2400	700	AB10	
002	685	1000	900	AB10	
003	1000	1500	700	AB10	
004	210	900	700	AB10	
005	545	1200	900	AB10	
006	680	1100	600	CD	
101	1145	3300	300	AB10	
102	657	1300	700	AB10	
103	800	600	900	CD10	
104	169	300	900	CD10	
105	232	800	900	AB10	
106	855	400	700	CD10	
107	669	1500	700	CD10	
108	1026	1800	600	CD10	
201	1115	2400	700	AB10	
202	910	1500	700	AB10	
203	716	500	700	CD10	
204	918	1500	700	AB10	
205	1528	2400	700	CD10	
206	577	800	700	CD10	


Σ = 15769 kcal

2 ÖFNAR

TENGI MYND HITABITU

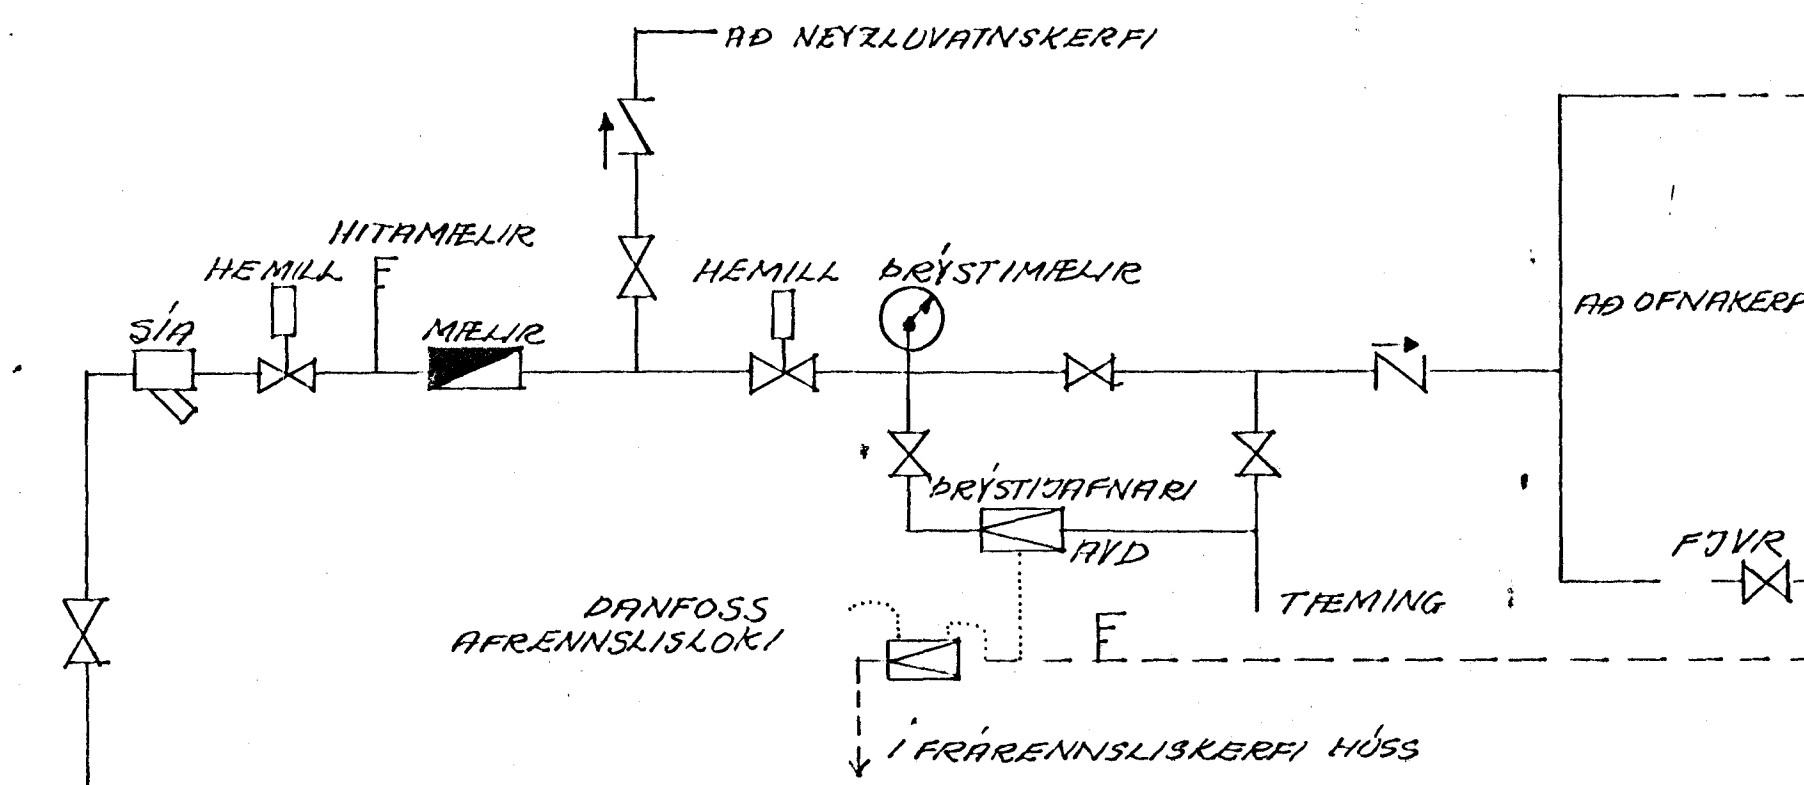

AFSTÖÐUMYND 1:500

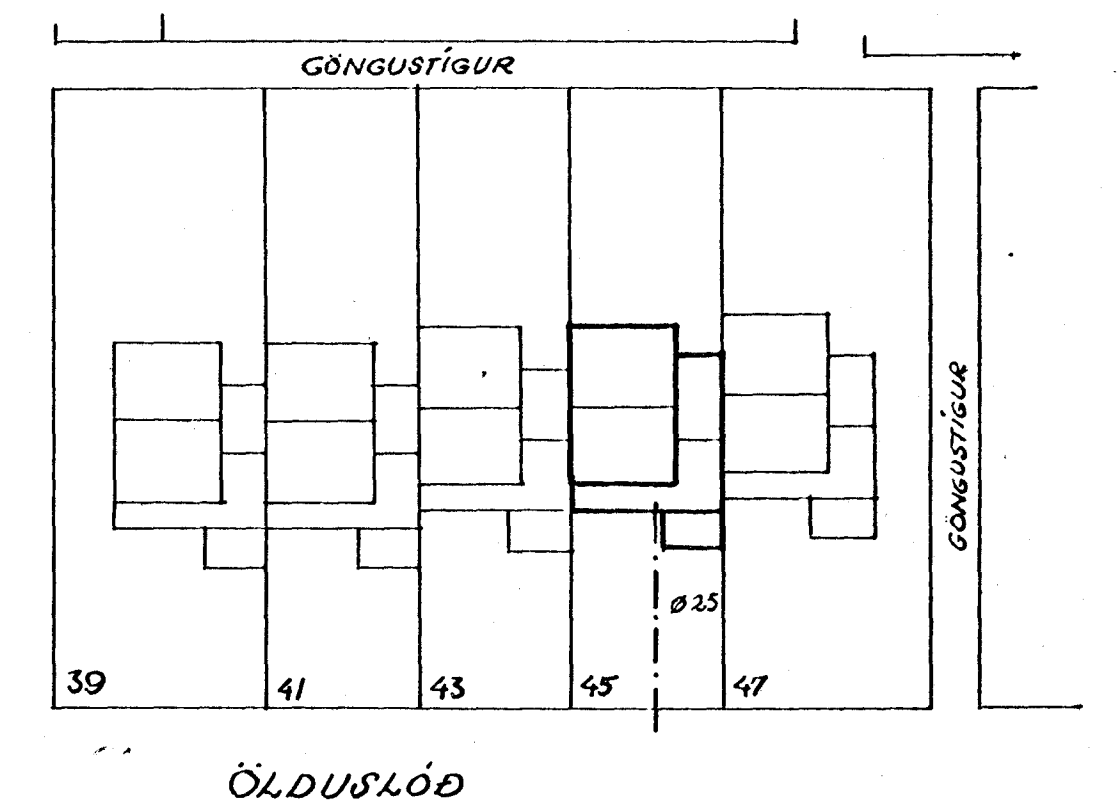

ÖLDUSLÖÐ 45 HAFNARFIRÐI  
 HAFNARFIRÐI JÚN. 1982  
 HITALAGNIR, GRUNNMYNDIR, ÖFNASKRÁ, TENGI MYND  
 TEIKNING NR. 4.1  
 RÆIKN. P.P.P.  
 TEIKN. P.B.  
 HALLDÓR HANNESSON BYGG. VERKFR.  
 GUNNARSSUNDI 10, HAFN. S. 53423