



KERFI RÚMMYND

≈ 1:50

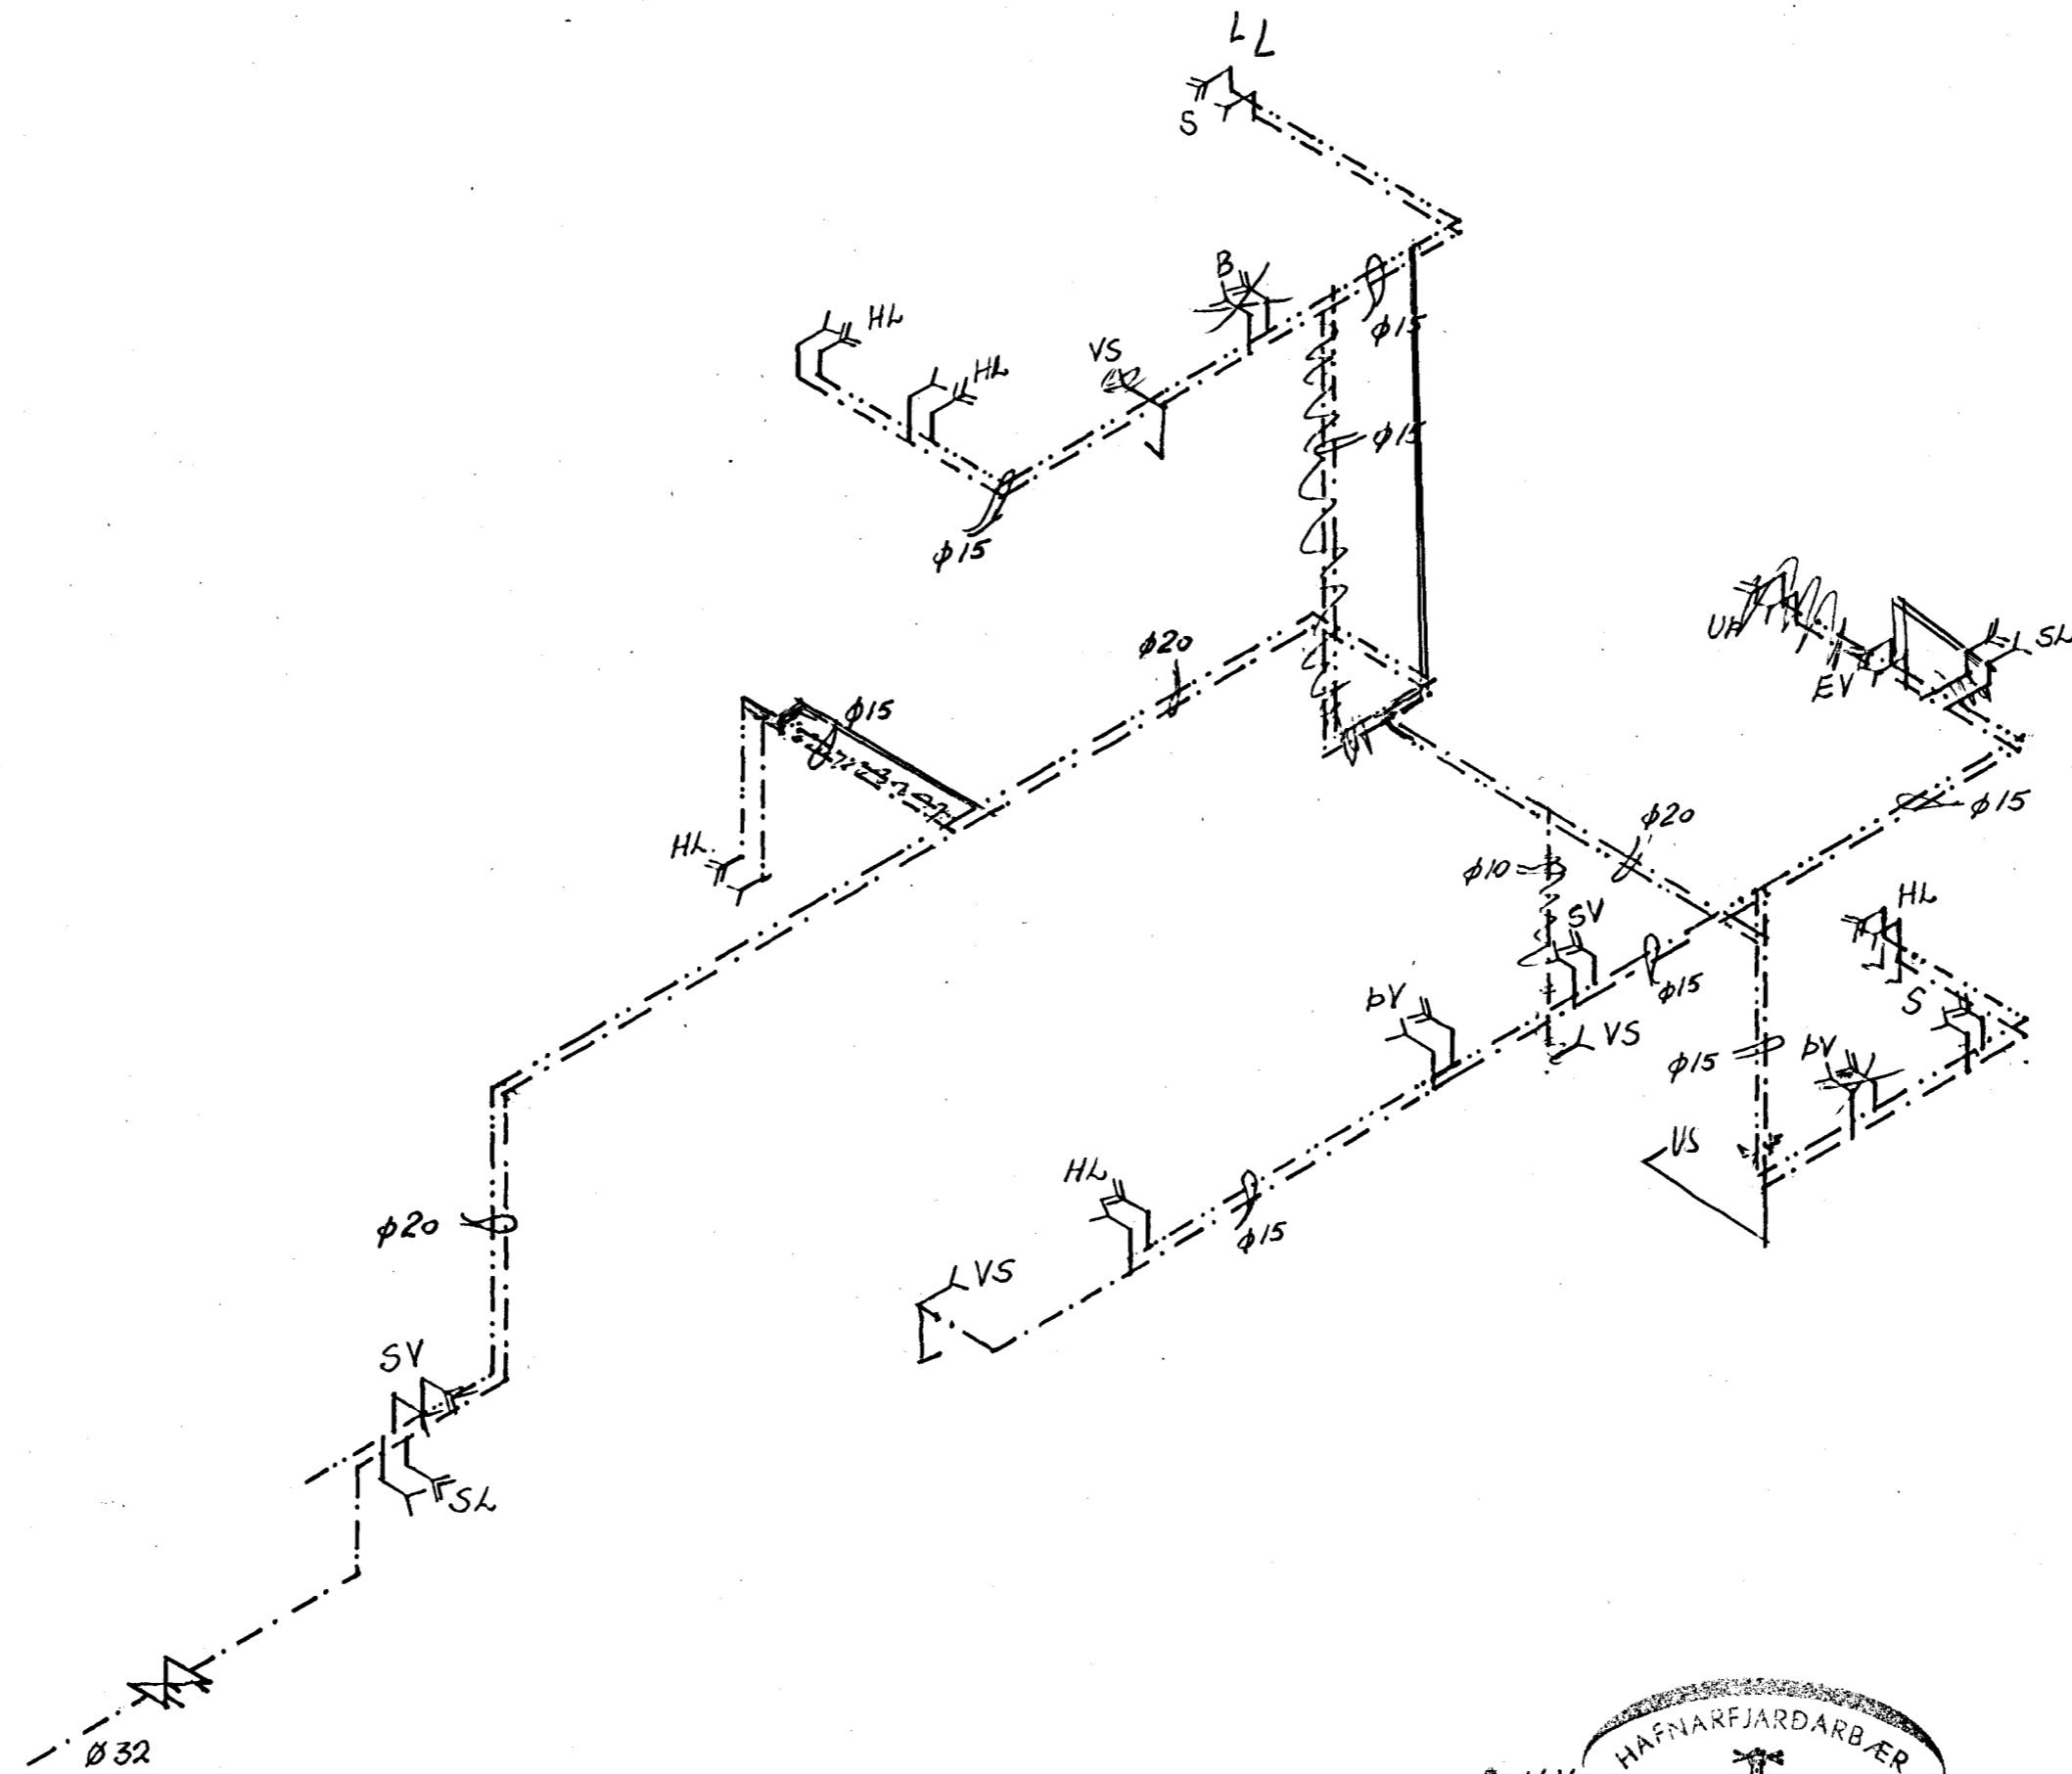

φ20 = φ 3/4"
 φ15 = φ 1/2"
 φ10 = φ 3/8"

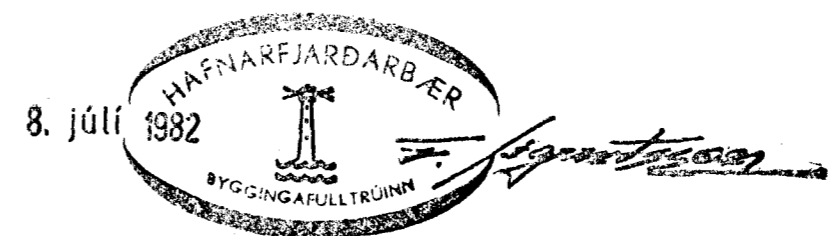

ÖLDUSLÖD 47 HAFNARFIRÐI	HAFNARF. JÚNÍ 1982
VATNSLÖGN RÚMMYND	TEIKNING NR. 3.2. REIKN. <i>[Signature]</i> TEIKN. <i>[Signature]</i>
HALLDÓR HANNESSON BYGG. VERKFR. GUNNARSSUNDI 10 HAFN. S. 534 23	