

SKÝRINGAR:

STILLIHÉ OG LOTTSKRÚPA Á ÖLLUM ÖRNUM. DANFOSS FYRIR LOKAR Á ÖLLUM ÖRNUM. PÍPUR VENTULEGAR SVARTAR SKAL MÁLA MED ASFALTMÁLNINGU OG EINANIGRI MED 20 HL. GLEBULLARHÖKUM OG VEFOR NBD RUSTDÚK 7,5 CM (3") PLAST EBA GLEBULL 12,5 CM (5") GLEBULL TÄNNAR RÁS TÄNNAR BAUGS

VEGGEINANGRUN:


ÞAKKINGAR:

ÖFNASKRÁ ΔT = 40°C



| NR. | HITAFR<br>KCAL/h | HÉSTA<br>LÉNGD | HÉSTA<br>HÉÐ | TENGI | ÖFN. |
|-----|------------------|----------------|--------------|-------|------|
| 001 | 1275             | 2400           | 700          | AB10  |      |
| 002 | 685              | 1000           | 900          | AB10  |      |
| 003 | 2048             | 3500           | 700          | AB10  |      |
| 004 | 1061             | 800            | 700          | CD10  |      |
| 005 | 399              | 800            | 700          | CD10  |      |
| 006 | 545              | 1200           | 300          | AB10  |      |
| 007 | 1368             | 2000           | 700          | CD10  |      |
| 101 | 908              | 3300           | 300          | AB10  |      |
| 102 | 559              | 1300           | 700          | AB10  |      |
| 103 | 834              | 600            | 900          | CD10  |      |
| 104 | 281              | 500            | 700          | CD10  |      |
| 105 | 431              | 1000           | 700          | AB10  |      |
| 106 | 900              | 800            | 700          | AB10  |      |
| 107 | 856              | 1500           | 700          | CD10  |      |
| 108 | 1026             | 2400           | 300          | CD10  |      |
| 201 | 1115             | 2400           | 700          | AB10  |      |
| 202 | 910              | 1500           | 700          | AB10  |      |
| 203 | 716              | 500            | 700          | CD10  |      |
| 204 | 918              | 1500           | 700          | CD10  |      |
| 205 | 1528             | 2400           | 700          | CD10  |      |
| 206 | 517              | 800            | 700          | CD10  |      |

Σ = 18880 kcal

TENGIMYND HITAVEITU

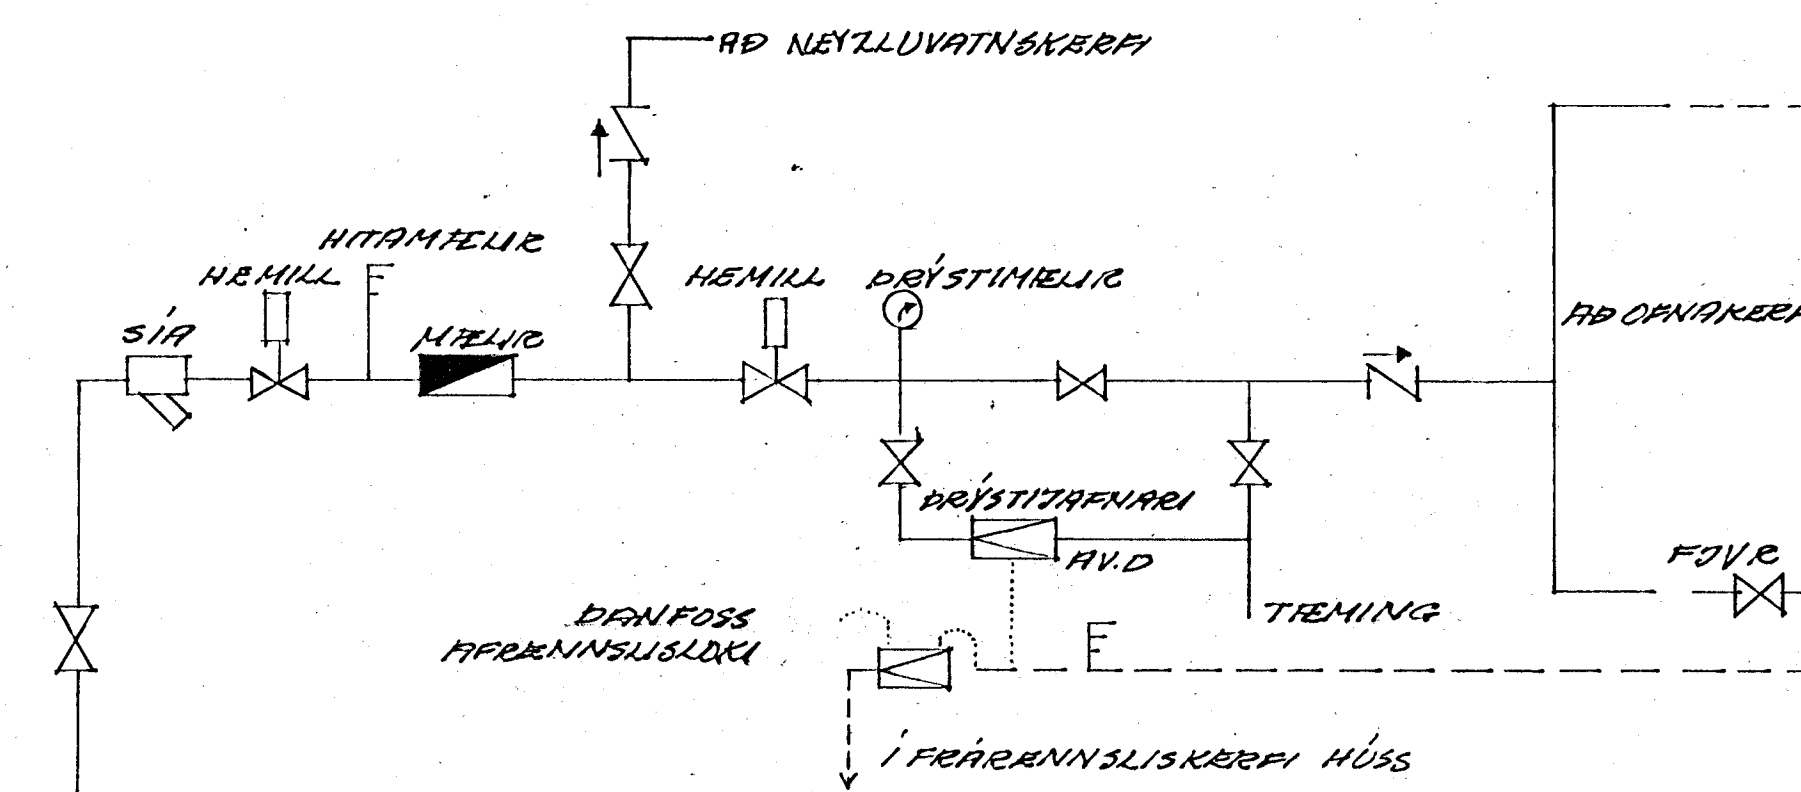

AFSTÖÐUMYND 1:500

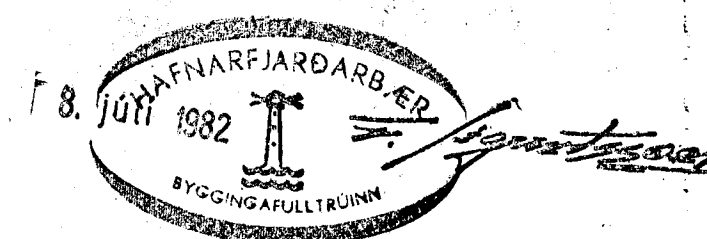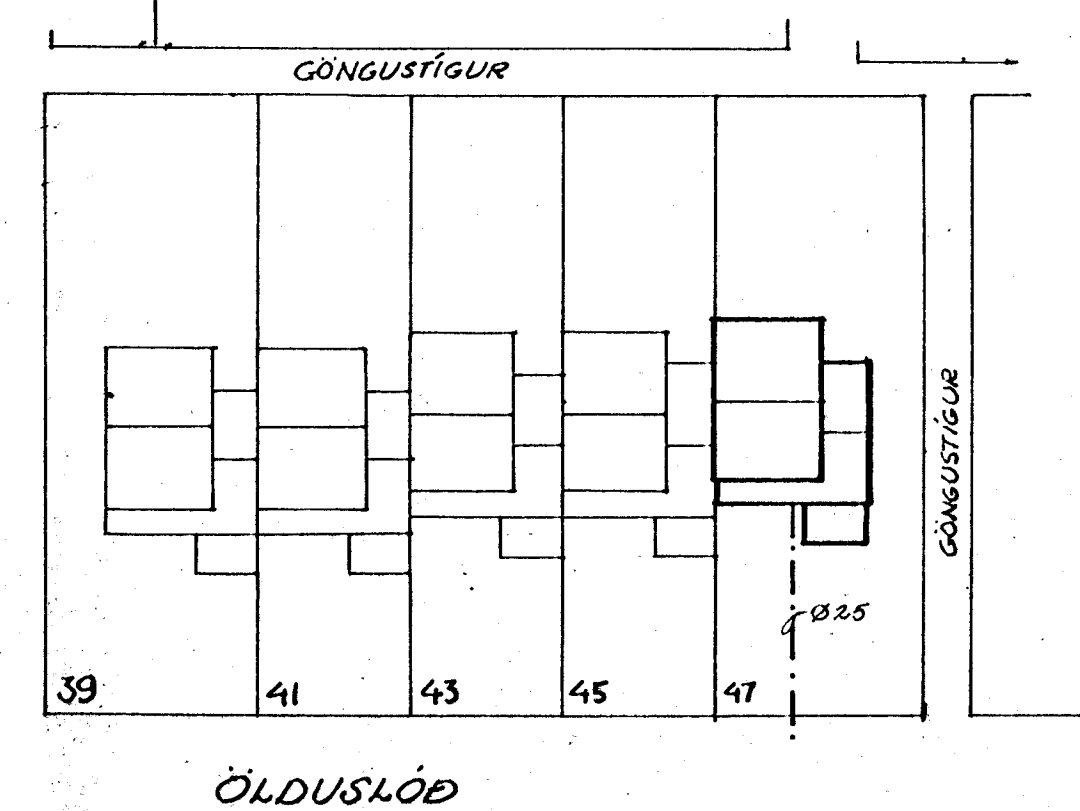

**ÖLDUSLÓÐ 47 HAFNARFIRÐI**  
 HAFNARFIRÐI JÚN. 1982  
 HITALAGNIR, GRUNNMYNDIR, ÖFNASKRÁ, TENGIMYND  
 HALLDÓR HANNESSON BYGGVEKMF.  
 GUNNARSSUNDI 10, HAFN. S. 53423