





Samþykkt þann

13 OKT. 1998


Byggingarútlittrúnn í Hafnarfirði
Erlendur Hjálmarsson

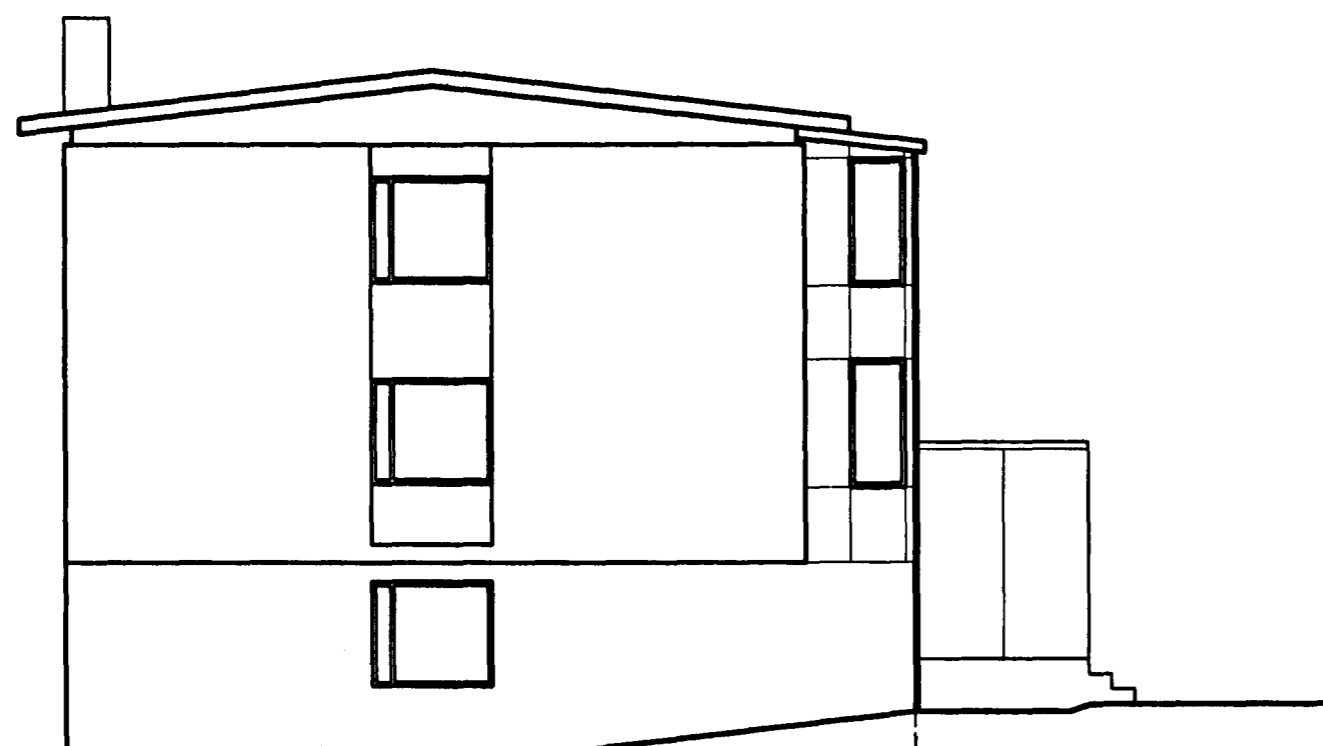


SUDVESTUR HLID
MKV. 1:100

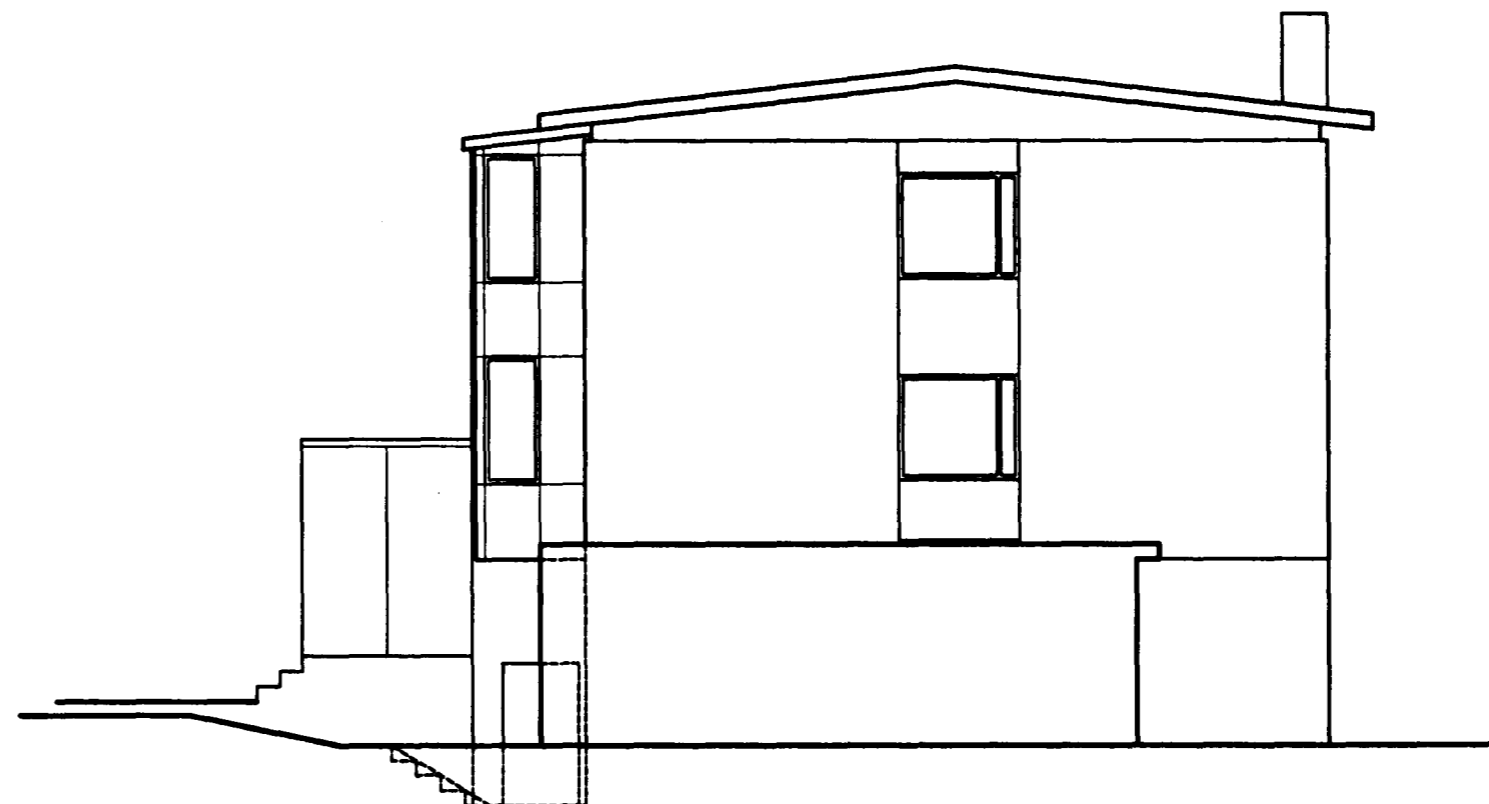

NORDAUSTUR HLID
MKV. 1:100

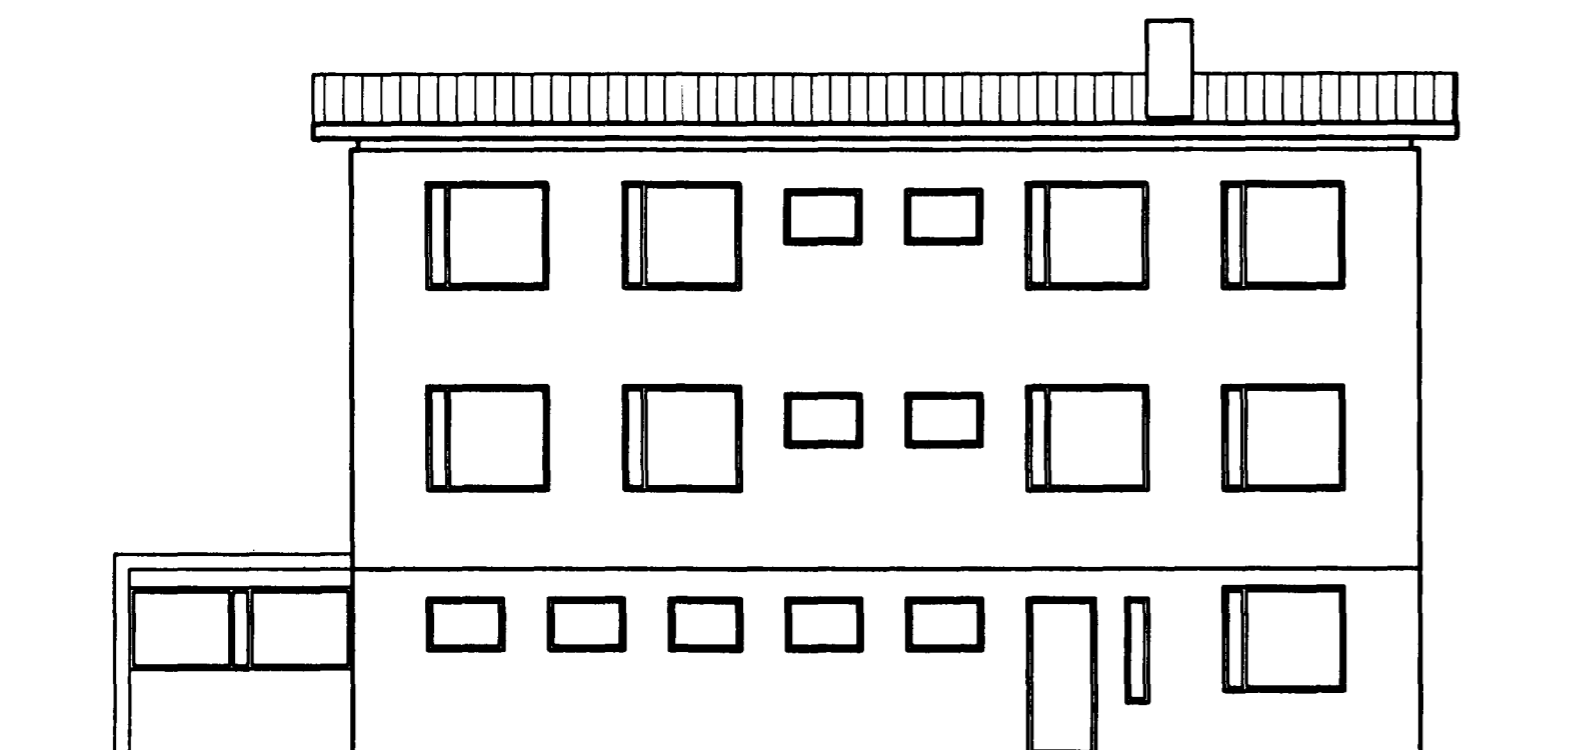

NORDVESTUR HLID
MKV. 1:100

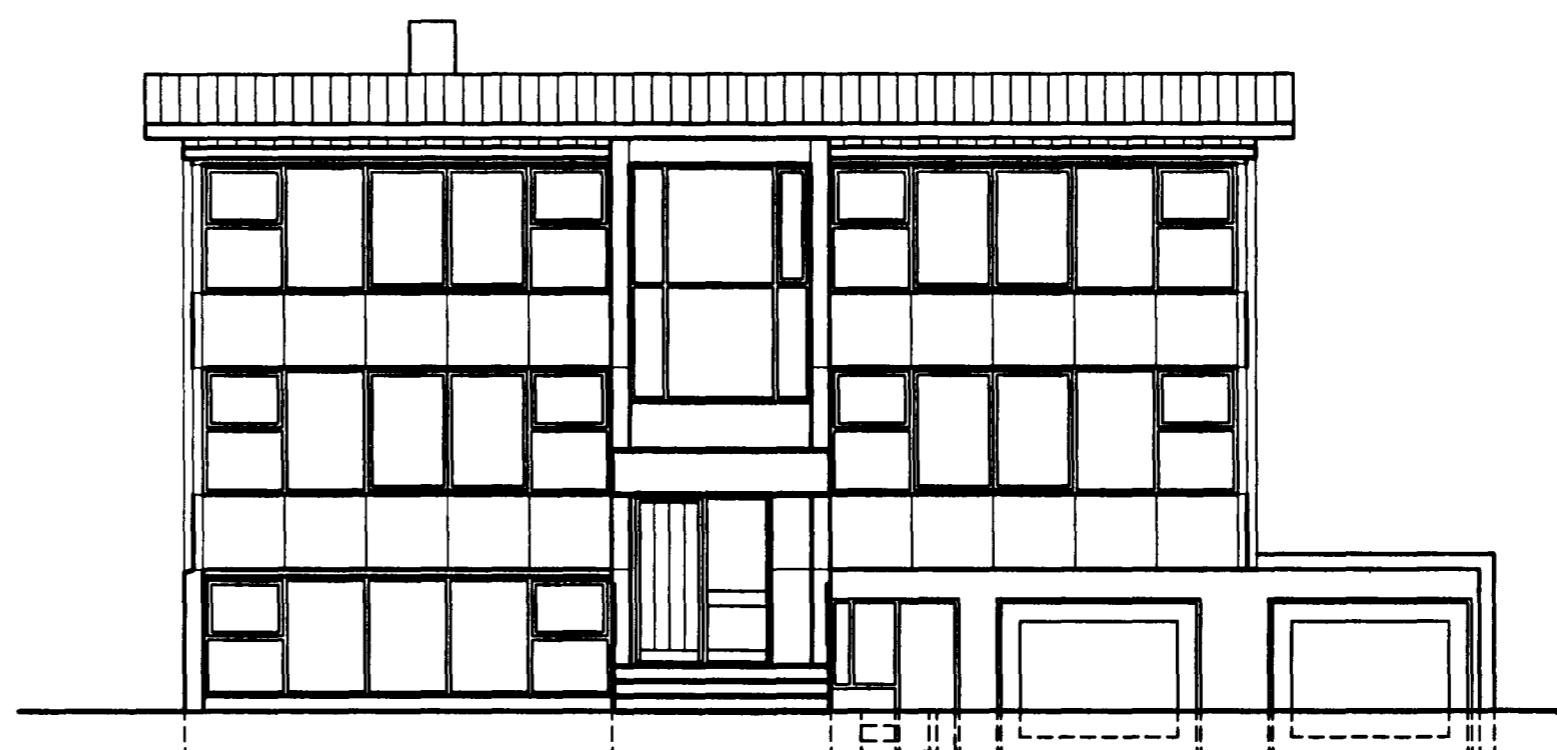

SUDAUSTUR HLID
MKV. 1:100

Br. nr.	Dags.	Af.	Breyting
(A)	16.09.98	PF	Opnun svalaglugga lagferð
(B)			
(C)			
(D)			

TEIKNISTOFAN
TORGID
RÁÐGJÖF - HÖNNUN - EFTIRLIT

ARMÚLI 36, 108 REYKJAVÍK, Sími 568-8866, FAX 568-8878
Þorsteinn Friðbjólfsson, Magnús Þ. Guðmundsson,
byggingateknifreðingur Innanhússarkitekt.
Kt. 211055-5299 Kt. 240854-5559

ÖLDUTÚN 12
HAFNARFIRÐI

Teikningarheiti: Útanhússkleðning og lokun svala
Útlitsmyndir

Dags. 04.08.1998 Kvarði 1:100

Hannað PF Teiknað PP Samþ. *[Signature]*

Verknr. 98-910 Teikn.nr. 103 Breyt.nr. A