



5 Snid Mkv. 1:50

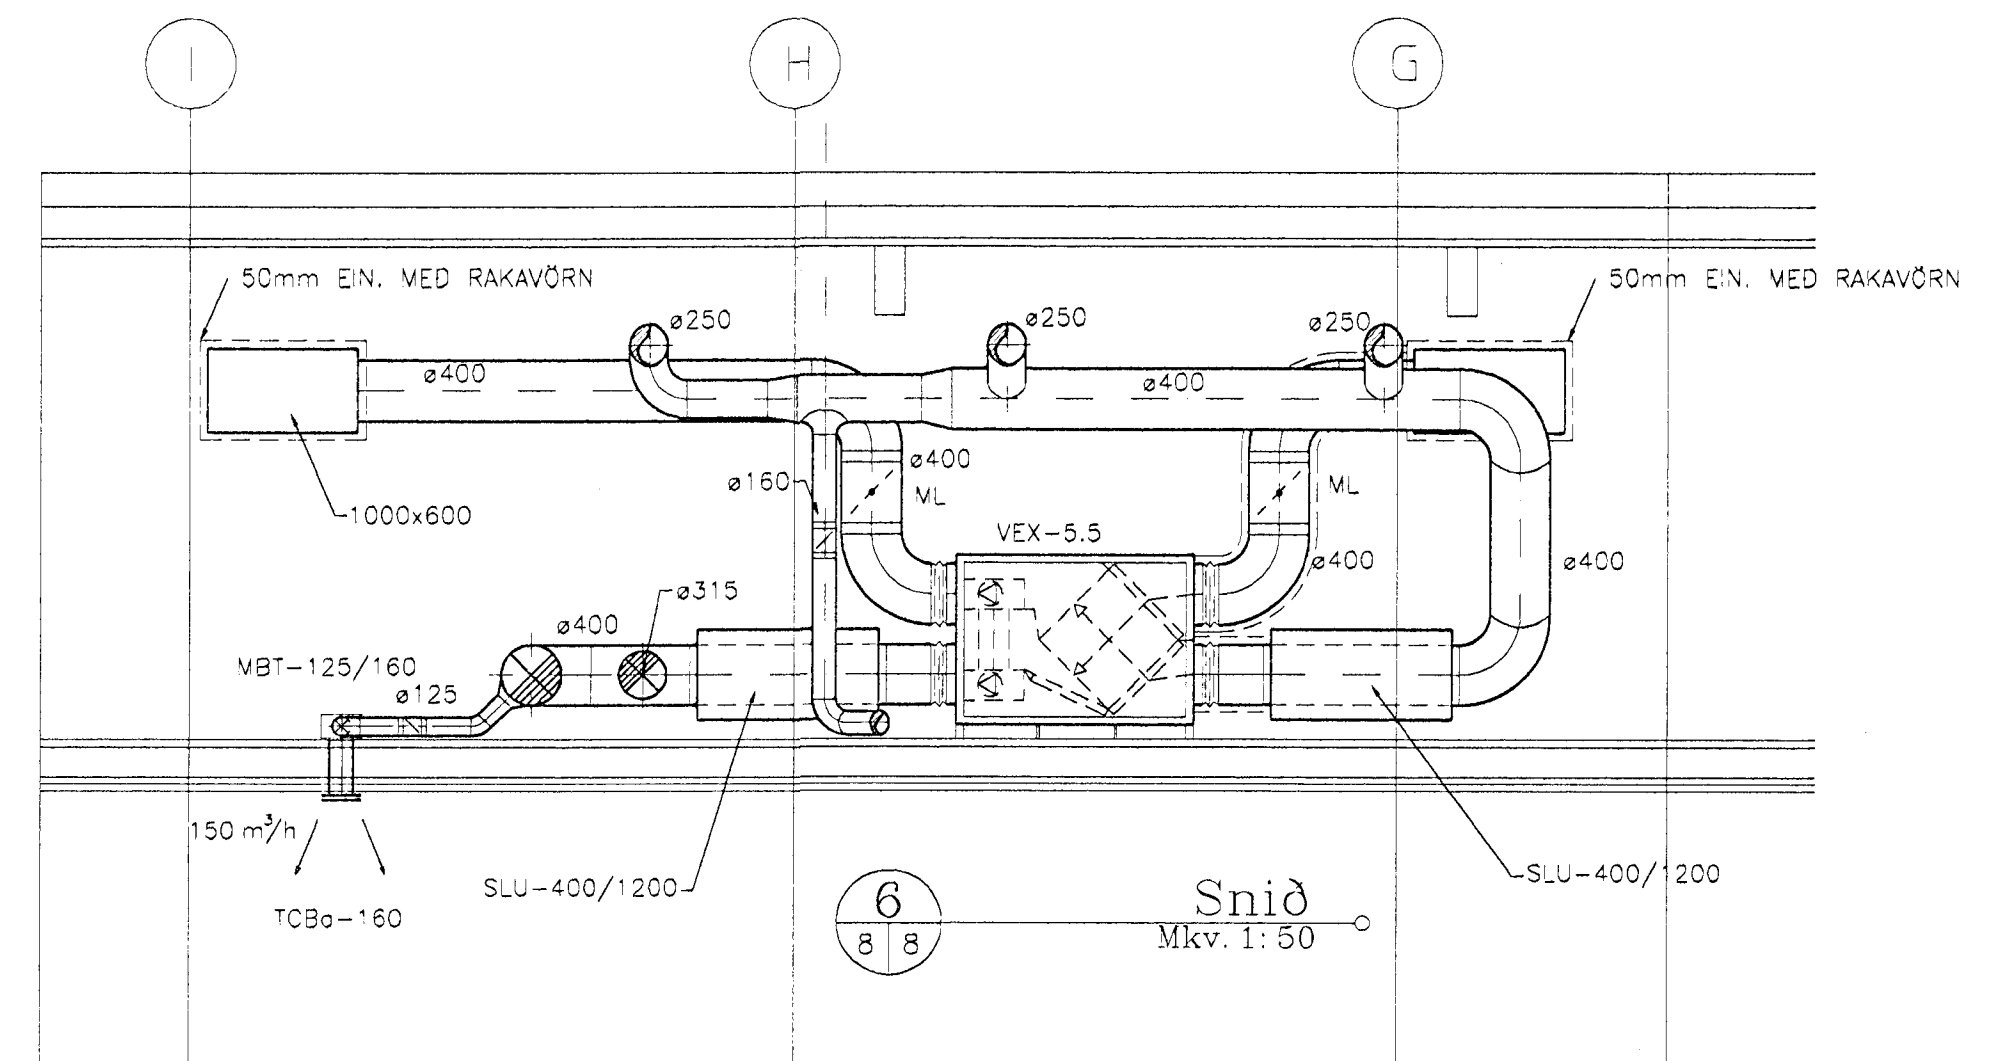

6 Snid Mkv. 1:50

10. des. 1997  
VINNUTEIKNING

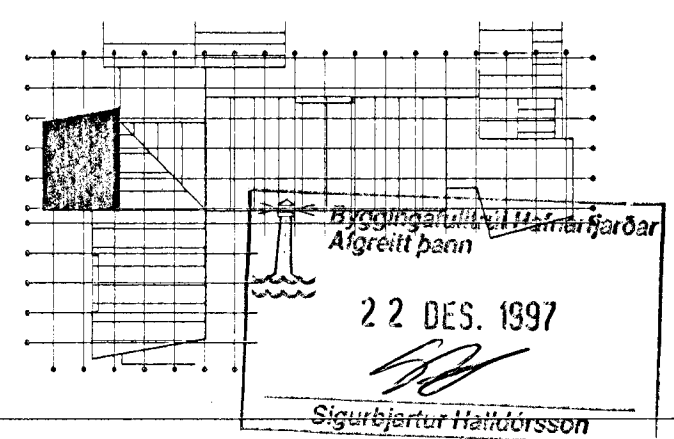

22 DES. 1997

Sigurbjartur Halldórsson

		<b>LAGNATÆKNI</b>		0 1 2 3 Mkv. 1:50		<b>EINSETNING ÖLDUTUNSSKÓLA 1. áfangi-viðbygging</b>	
		HÖNNUNAR OG RÁÐGJAFARSTOFA				Kvæði: 1:50	
		HAMRABORG 12 200 KÓPAVOGUR				Máttur: AS/FSK Daga: OKT. 1997	
		Sími 564 5252 Fax 564 5251		Samb: <i>Sigrún S. Kristjánsson</i>		Tæknir: AS Bók nr.	
		Netfang lagnatækni@island.is		Kennitala: 300346-3409		Væð. nr.: 181	
		Ave. Sólvarson Fróðv. S. Kristjánsson				Skjal nr.: 181HELD	
Nr. Daga Breyting		Af				GRUNNMYND OG SNID 5 OG 6	
						L.08	