




10. des. 1997
VINNUTEIKNING

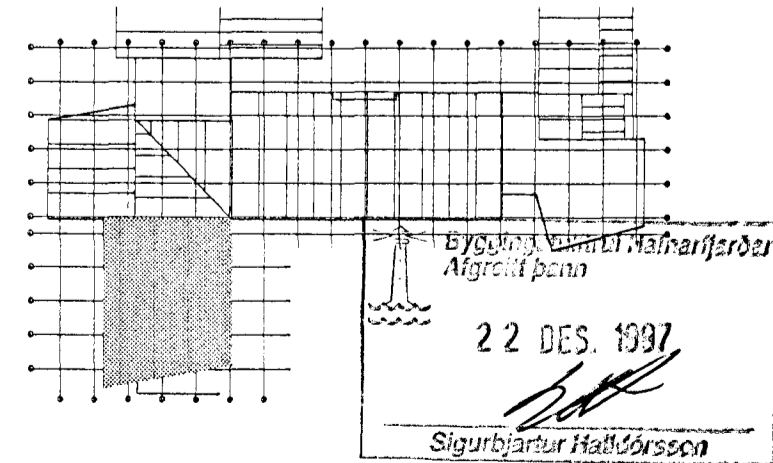

LAGNATEKNI HÖNNUNAR OG RÁÐGJAFARSTOFA HAMRABORG 12 200 KÓPAVOGUR Sími 564 5252 Fax 564 5251 Netfang lagnatekni@islandia.is Axel Selvarsson Frjáls S. Kristjánsson		0 1 2 3 Mkr. 1:50	EINSETNING ÖLDUTUNSSKÓLA 16fangi-viðbygging FRÆRENSLISKERFI FRÆRENSLIS- OG REGNVATSLÖGN 1. HÆÐ GRUNNMYND	Skala: 1:50 Hönnun: HBG/FSK Dags: Okt. 1997 Teiknað: HBG Blað nr. Verk nr.: 181 F.08 Skjal nr.: 181HELD
---	--	----------------------	---	---