


A
03/11

Snið
Mkv. 1: 20


- ø25/hús-A
- ø40/hús-B
- ø25/hús-F
- ø25/hús-C

- SKÝRINGAR**
- HEITT NEYSLUVATN
 - KALT NEYSLUVATN
 - HITALÖGN FRAMRÁS
 - HITALÖGN BAKRÁS
 - BRUNAVATNSLÖGN
 - UPPBLANDAD VATN
- HL = HANDLAUG
 - VS = VATNSALERNI
 - RV = RÆSTIVASKUR
 - GO = GUFUOFN
 - UP = UPPVOTTAVÉL
 - EV = ELDHÚSVASKUR
 - LP = LOFTPÚDI
 - BRSL = BRUNASLANGA
 - DS = DVAGSKAL
 - SB = STURTUBAD

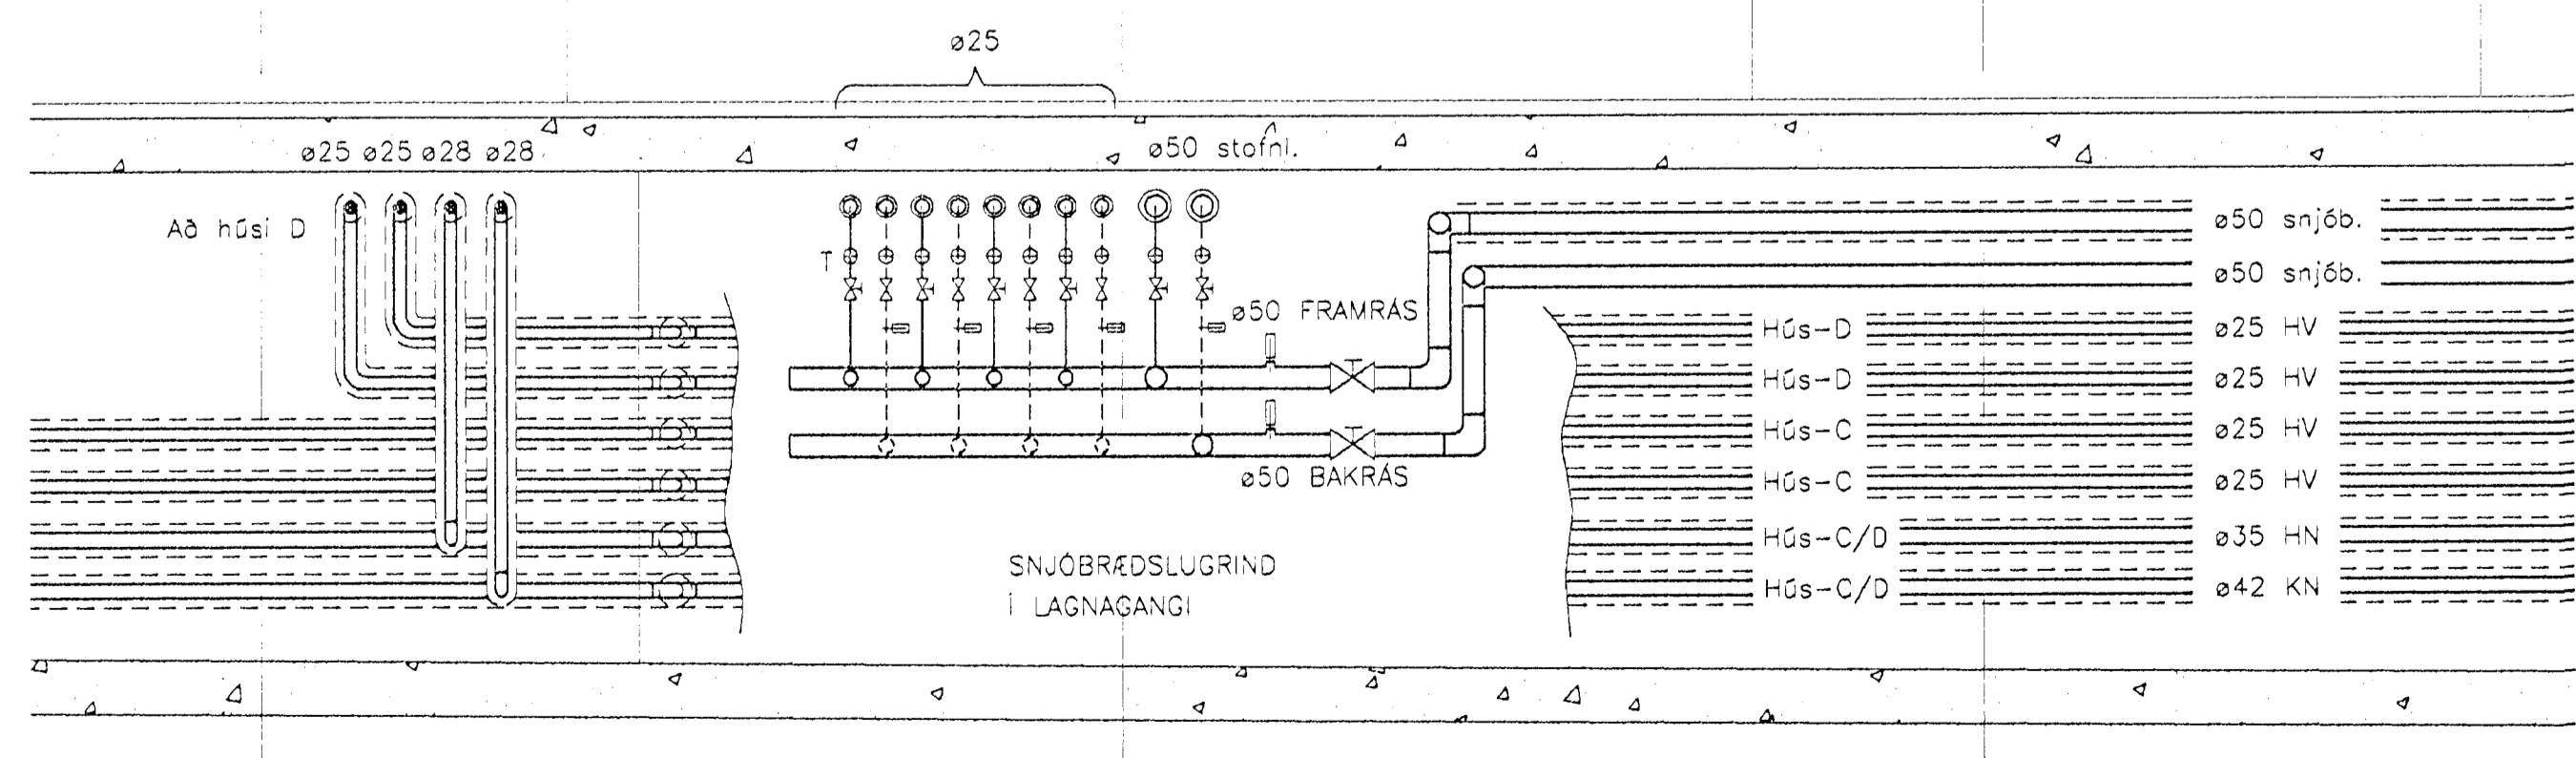

1
02/11

Ásýnd
Mkv. 1: 20

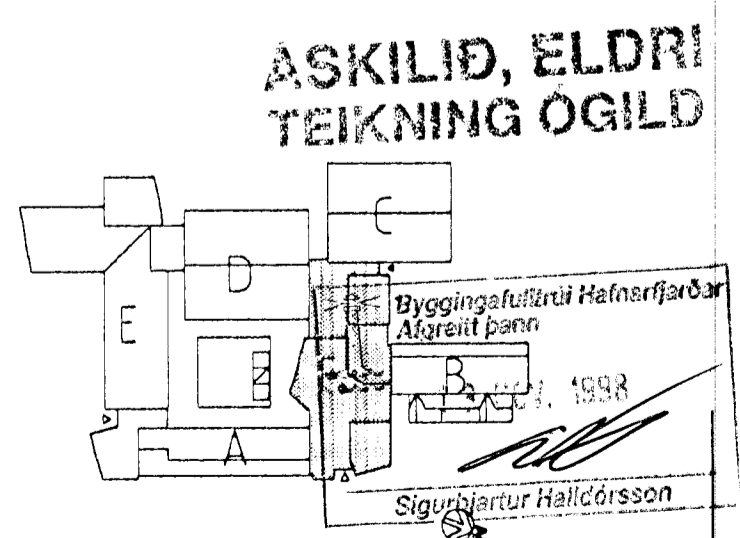

13. nóv. 1998
VINNUTEIKNING

LAGNATÆKNI HÖNNUNAR OG RÁÐGJAFARSTOFA HAVRABORG 12 200 KÓPAVOGUR Sími: 564 5252 Fax: 564 5251 Netfang: lagnatak@islandia.is		EINSETNING ÓLDUTÚNSSKÓLA 3.áfangi - Tengibygging PÍPUKERFI HITA- OG NEYSLUVATNSKERFI SÉRMYNDIR OG SNID Í KJALLARA
A 11.98 3. fróennisslógn í kjallara og lagin að sturtum allgöngu	Daga Breyting	Daga Maf. 1998 HBG 181 181 Heild fróennisslógn 3-áfangi