
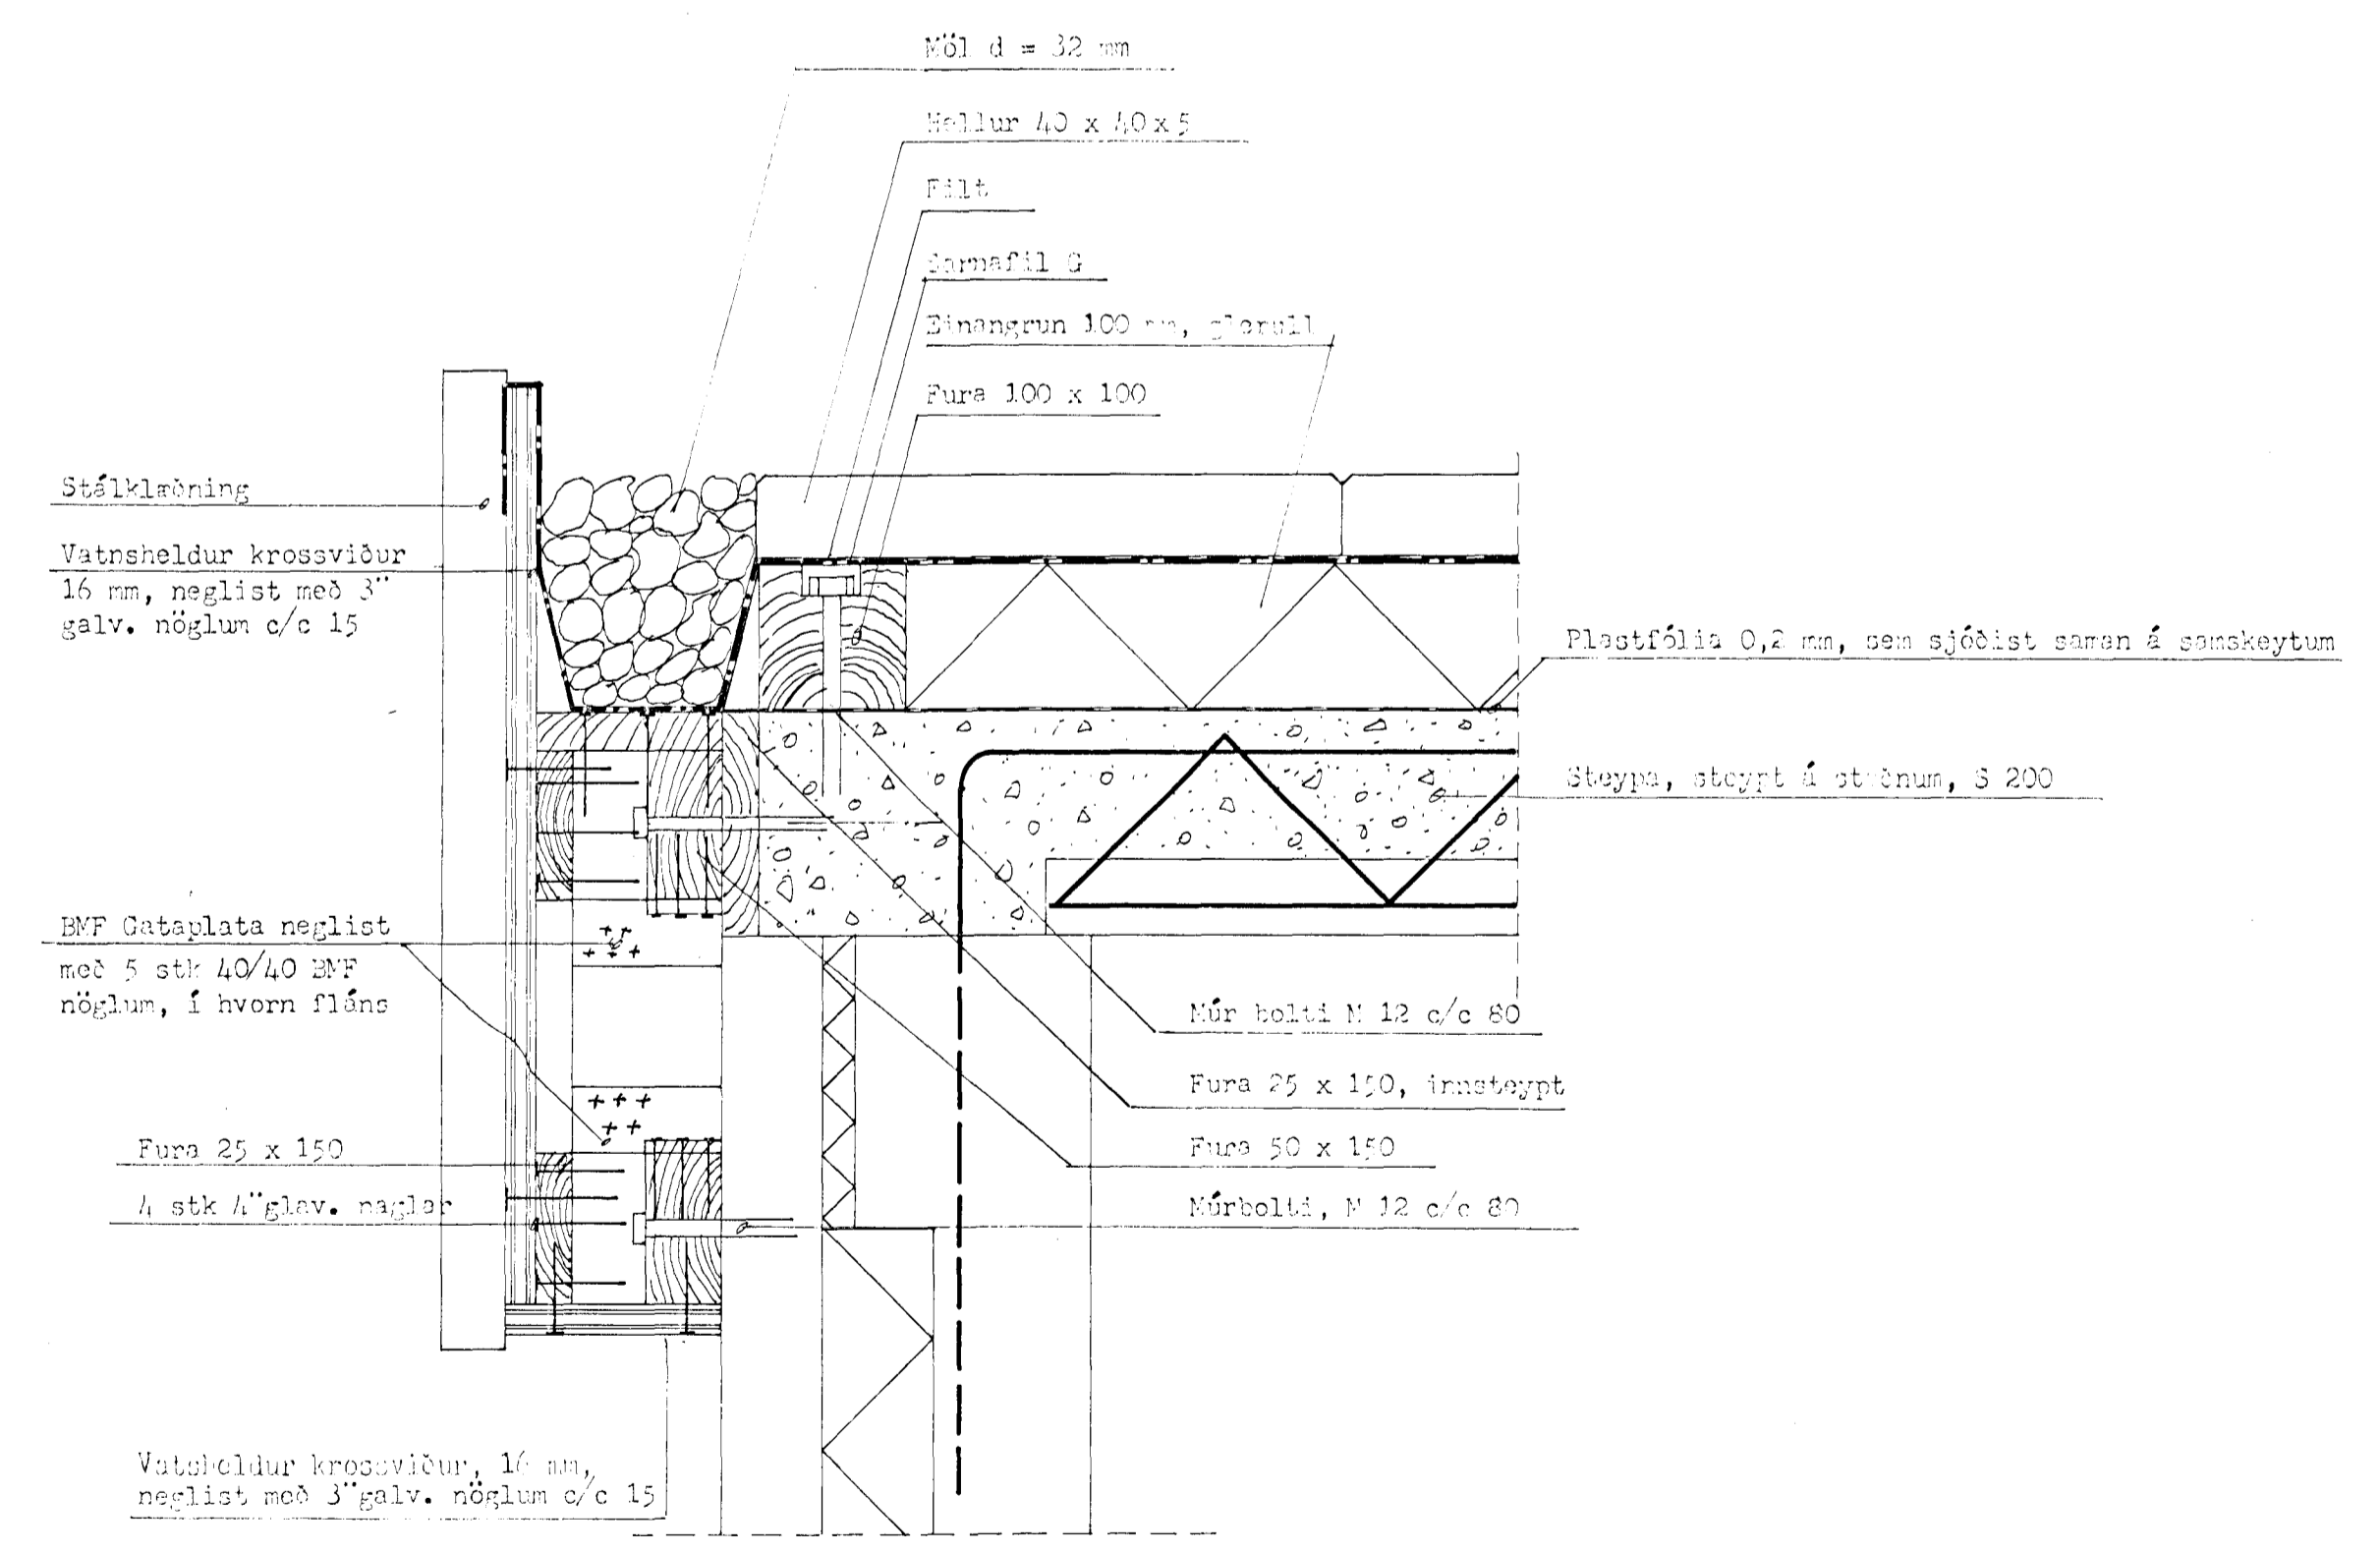


44

55

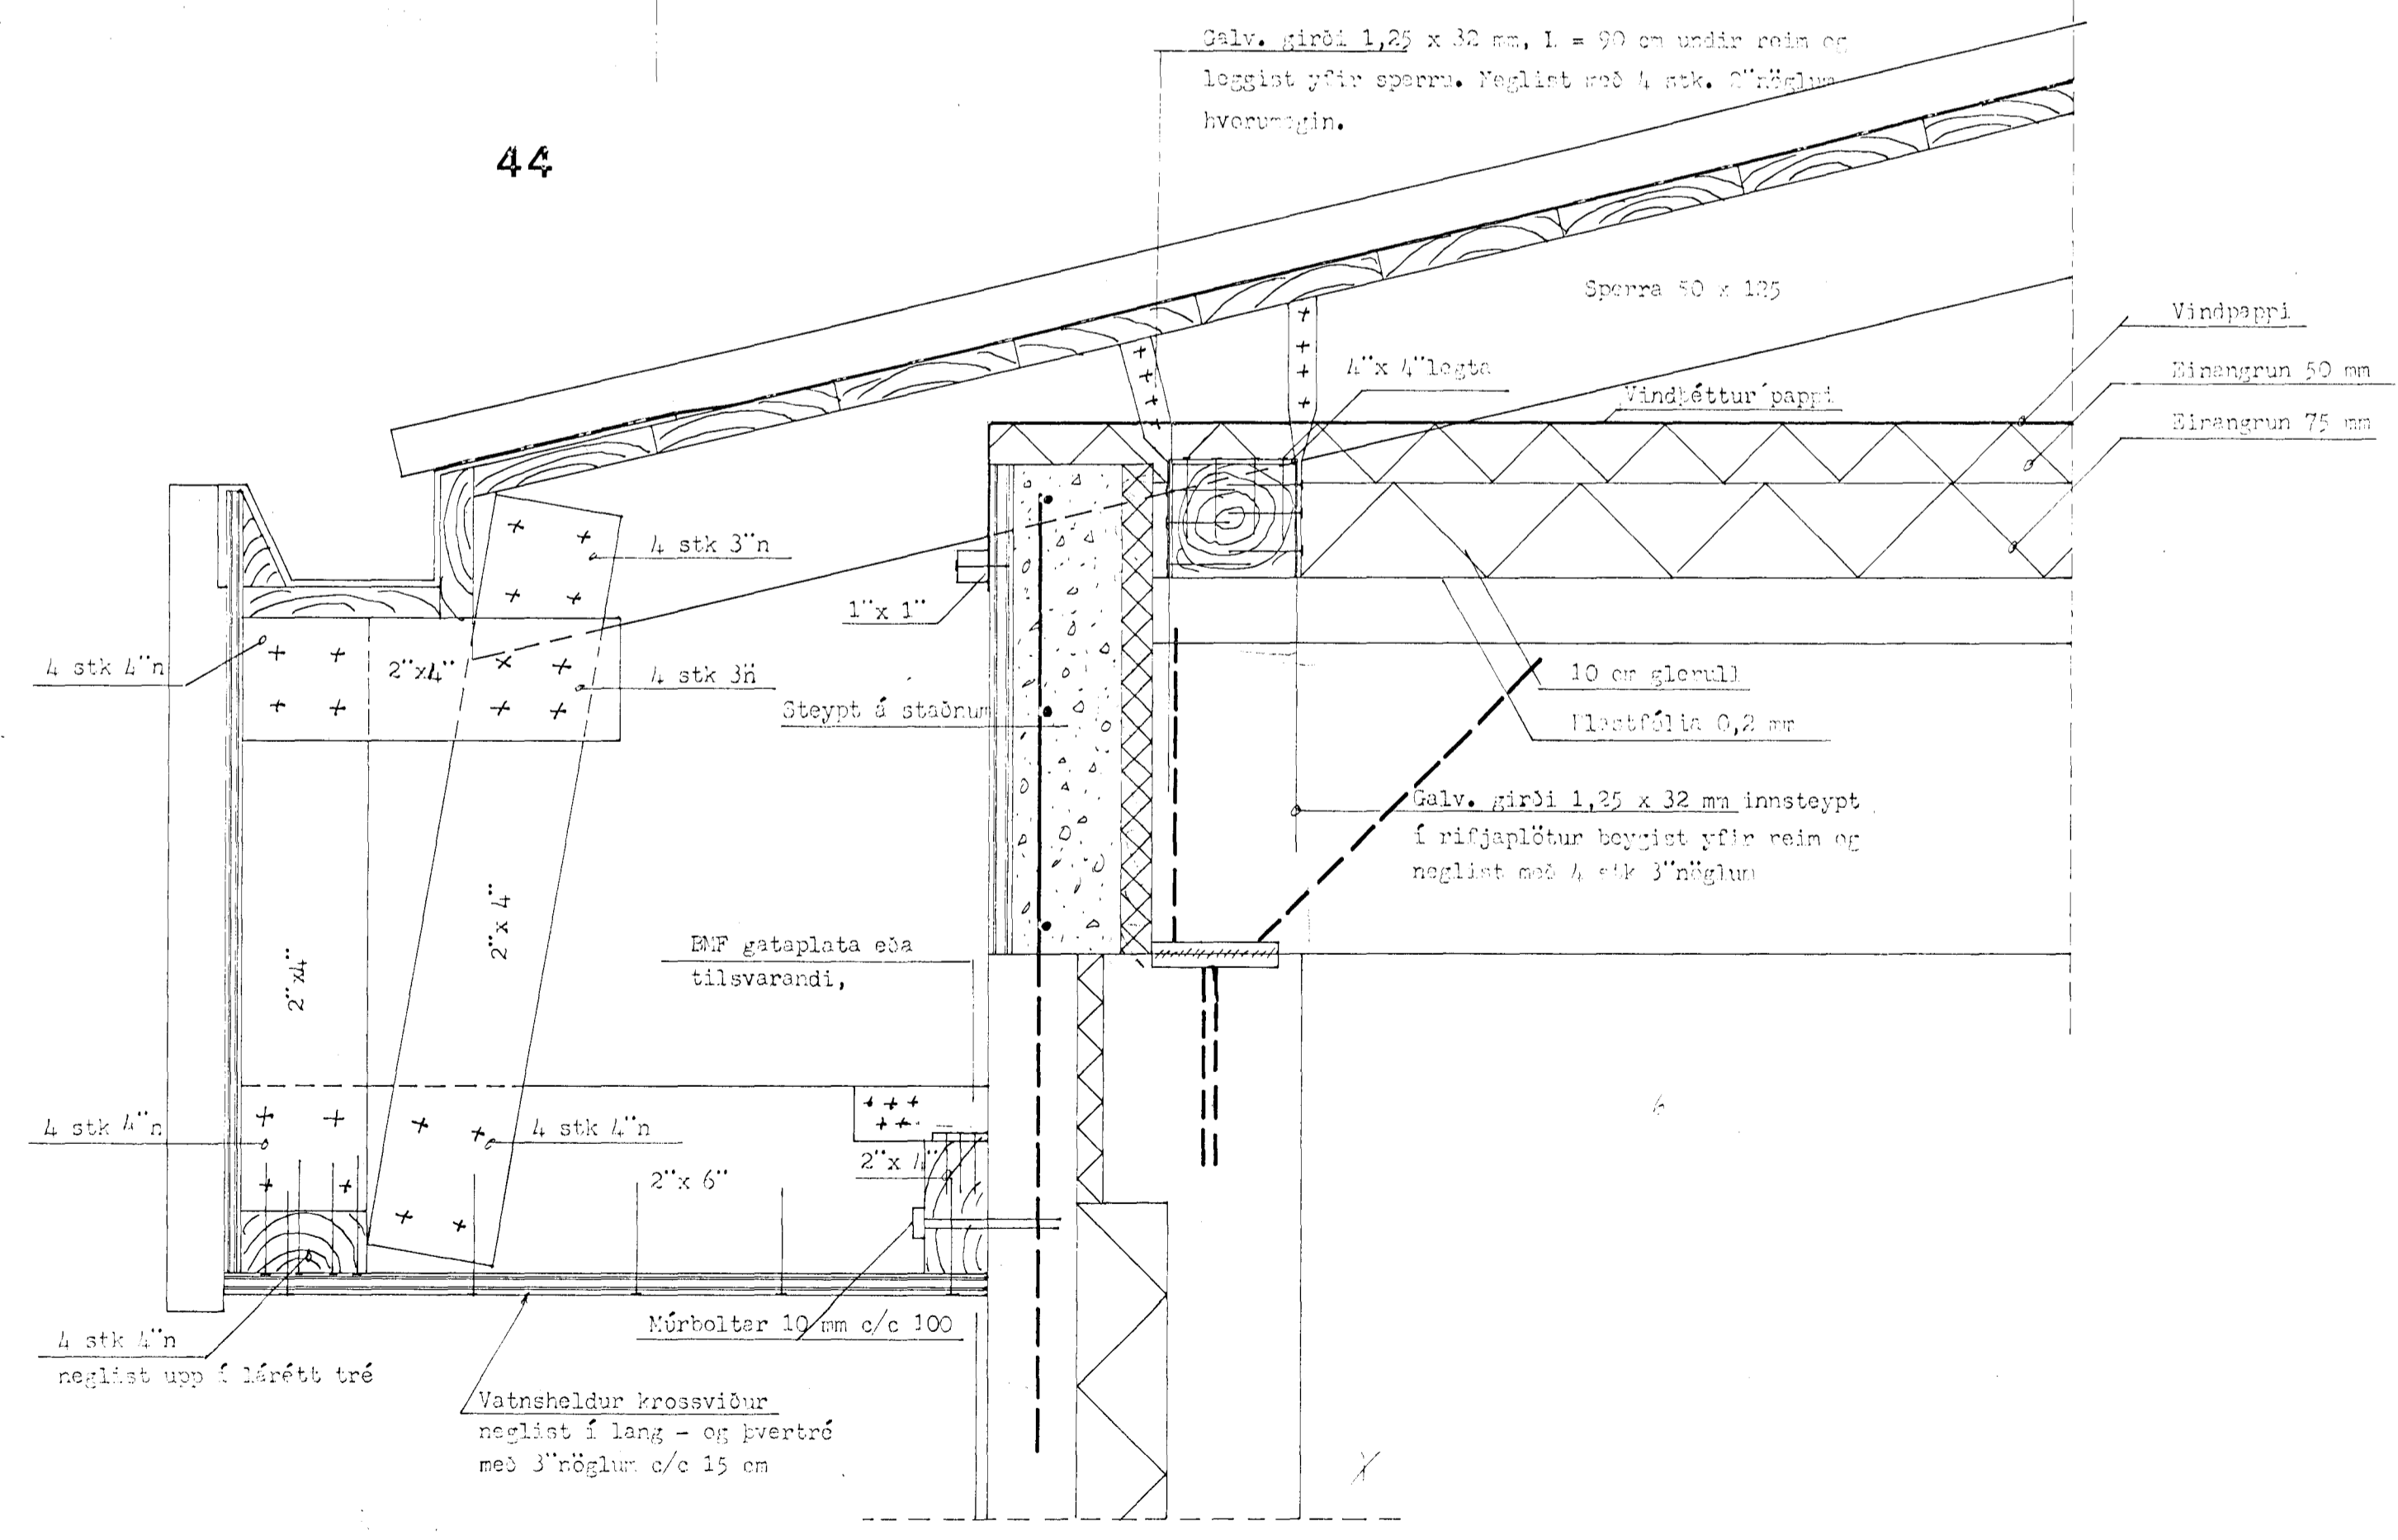

11

66

**ÍTAK O.F. VERKFRÆÐISTOFA** TEIKN. NR. **041-326**  
 Túngötu 6, Rvík, S. 26305  
 Útdráttur, J. Ófngi  
 Hannad íþj + sh  
 TEIKNAD  
 YFIRF.  
 MKV. 1:10  
 SAMA *Stavos*