


NÝBYGGING ÖLDTÚNSSKÓLA

VIÐHVAMMUR 1
 INNGANGUR
 GK:41.75

VIÐHVAMMUR 3
 BYGGINGARREITUR

REYKJANESBRAUT

ÖLDUGATA

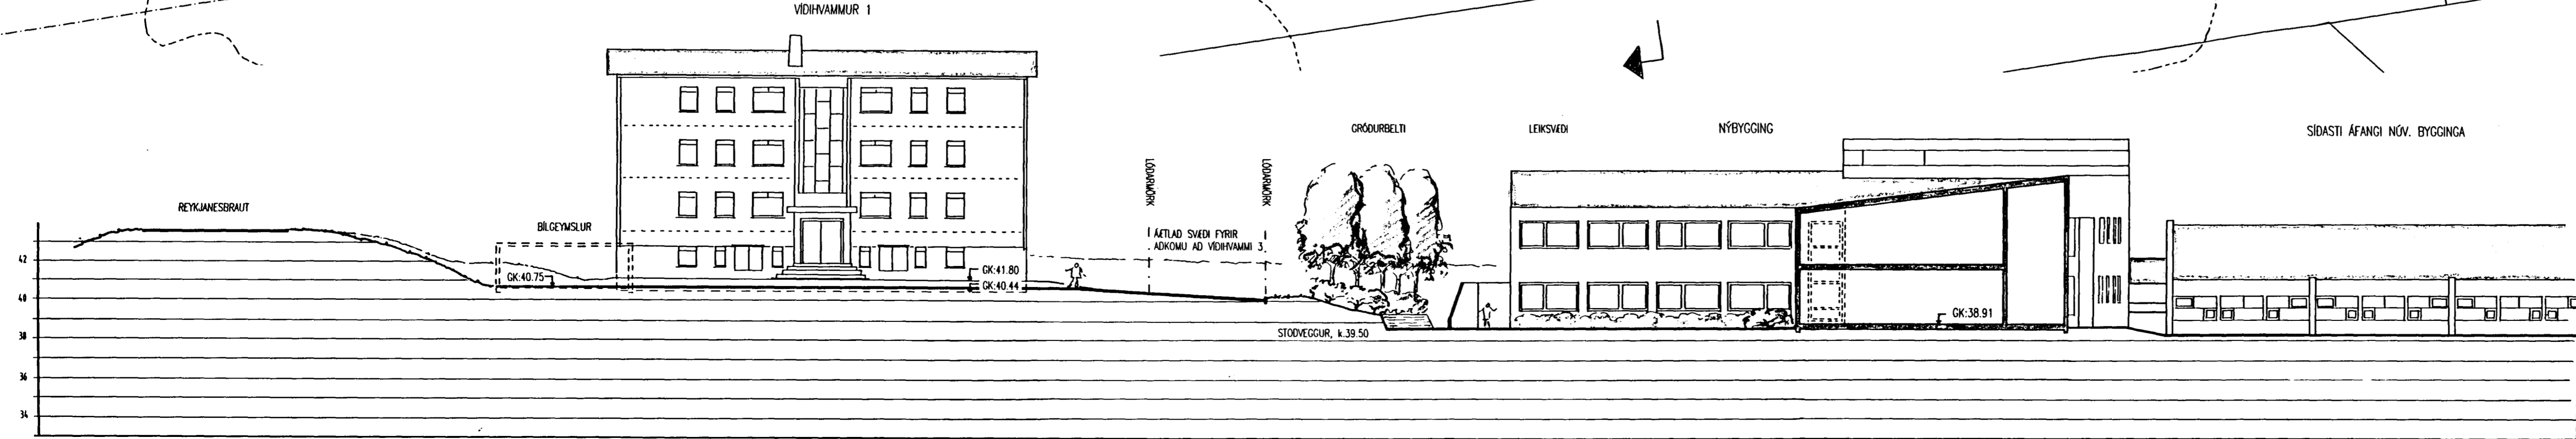

EINSETNING ÖLDTÚNSSKÓLA
 AKKOMUSVEÐI VIÐ VIÐHVAMM

Kvarði: 1:200 Flokkur: 1400 C Teikn nr:
 Dags: 08.10.1999erkrn: Hannóð: PH
 Breyting: Telknoð: PH

Landslagsarkitektar
 REYKJANESBRAUT 27 - 101 REYKJAVÍK - SMAR: 552 1875 & 552 7255
 TELEFAX: 552 7297 - NETFANG: landslag@centrum.is