



FISKVINNISLUHÚS AÐ ÖSEYRARBRAUT NR. 3 HAUFNARFIRÐI M 1:100.
1. ÁTANCI

Einar Sigurðsson
Jón Hannar
Triggi Kristjánsson

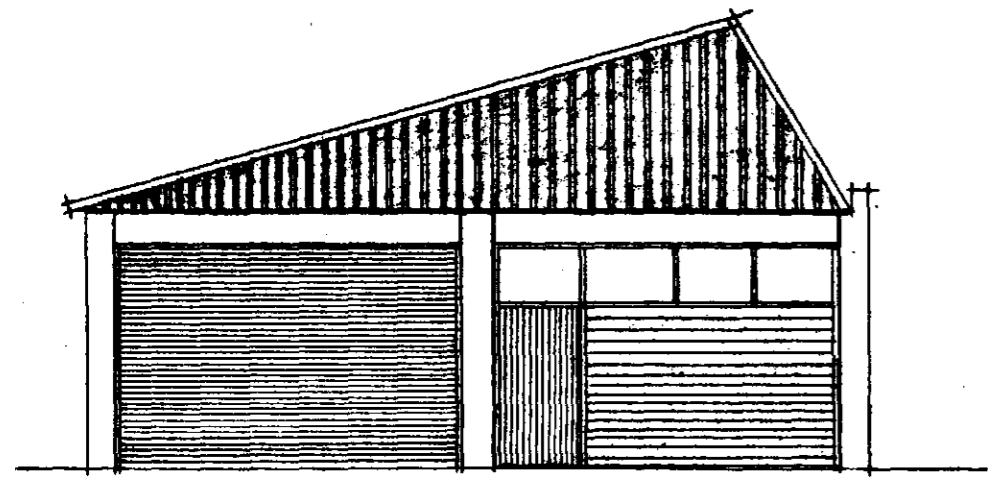


NOÐSUD

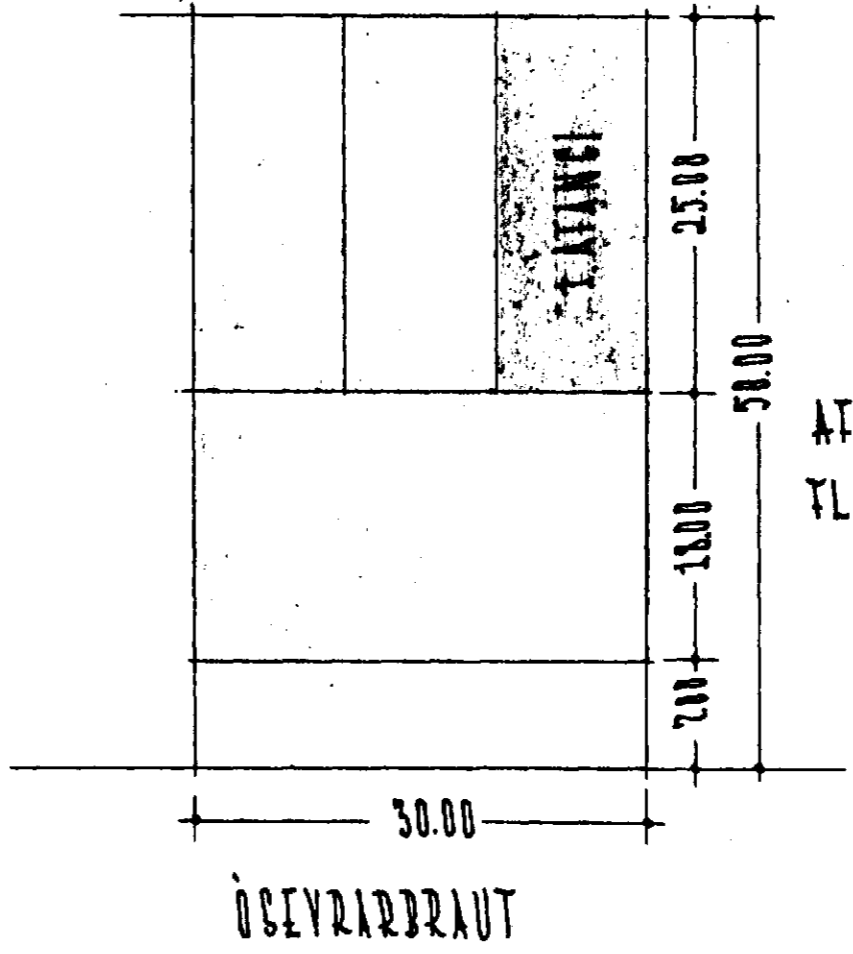

ATGÖTUMYNI M 1:500
FLATARMÁL 1. ÁTANCA 253,25 M²

tifftopdf - www.rubissoftware.com - Demo Version

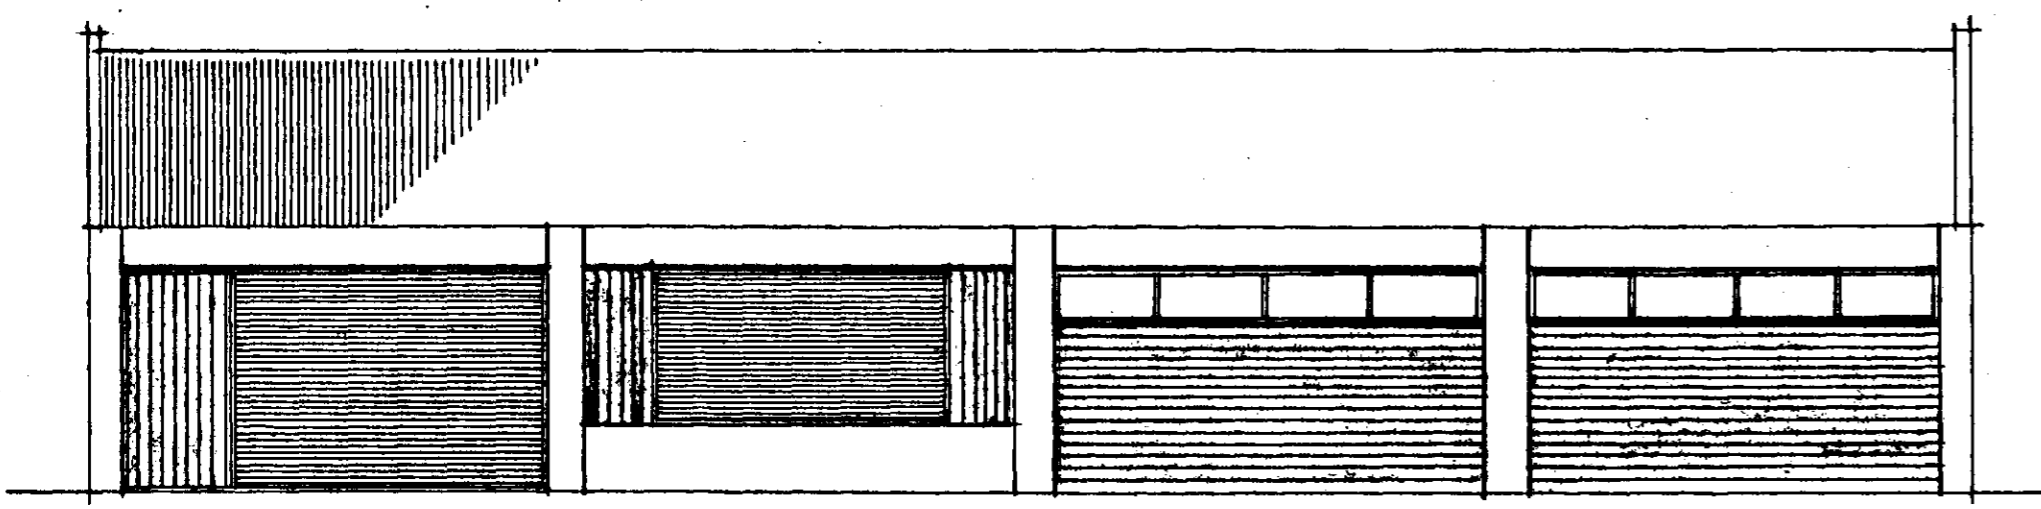

AUSTUR

Triggi Kristjánsson

REYKJAVÍK Í JÚNÍ 1962
Hjartan Sveinsson