


Ósegt. G.

SNIG A-A 1:100

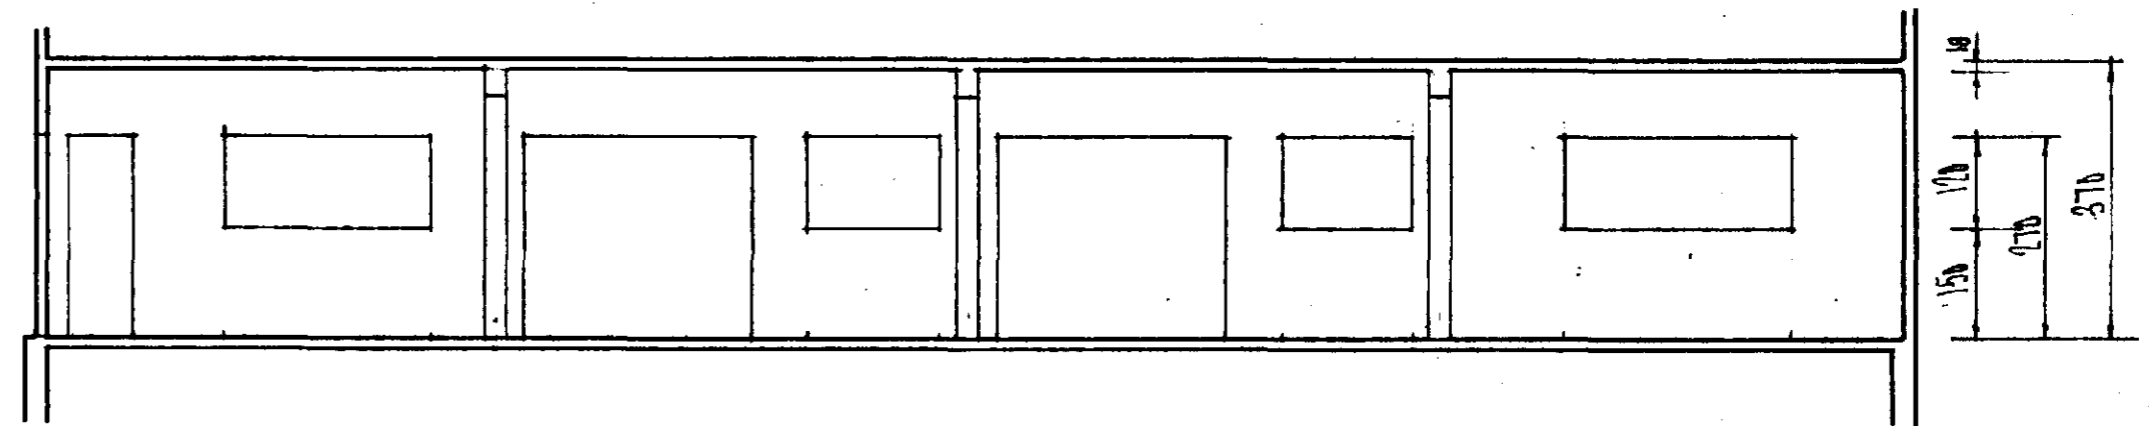

Prófkennitali	Stofa	G. 6rt. af
TRÉSTÍF.		Stn: 14303
ALHÉTTA VASKI OG SÚSTA		Stn. 601d
		P.O. Box 10
Skv. 1:100	FISKVINNSLUHUS Í HAFNARFIRÐI.	
Stofn. T.S.	GRUNNMYND OG SNIG	
Stofn. T.S.	A. HED A. HLUPI.	
Samf.		
Daga 19-61	nr. 04-43	af 04