
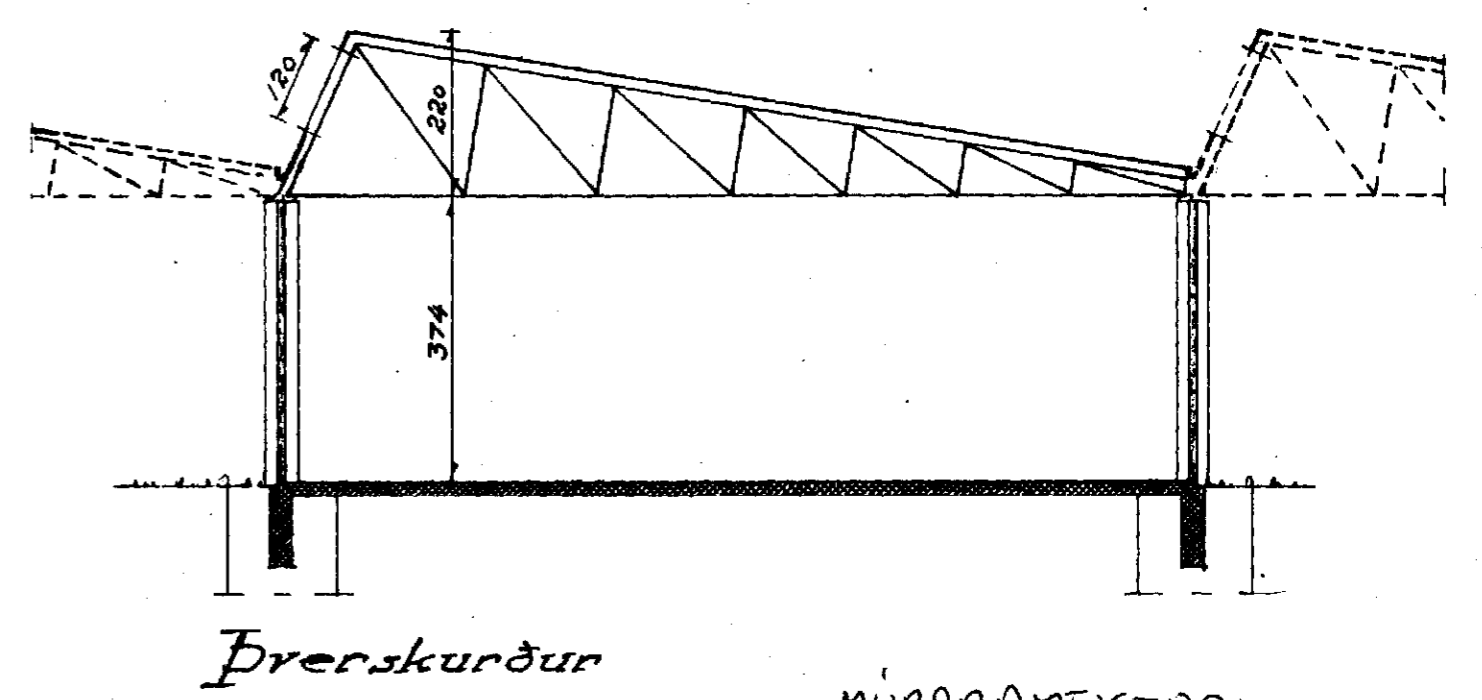
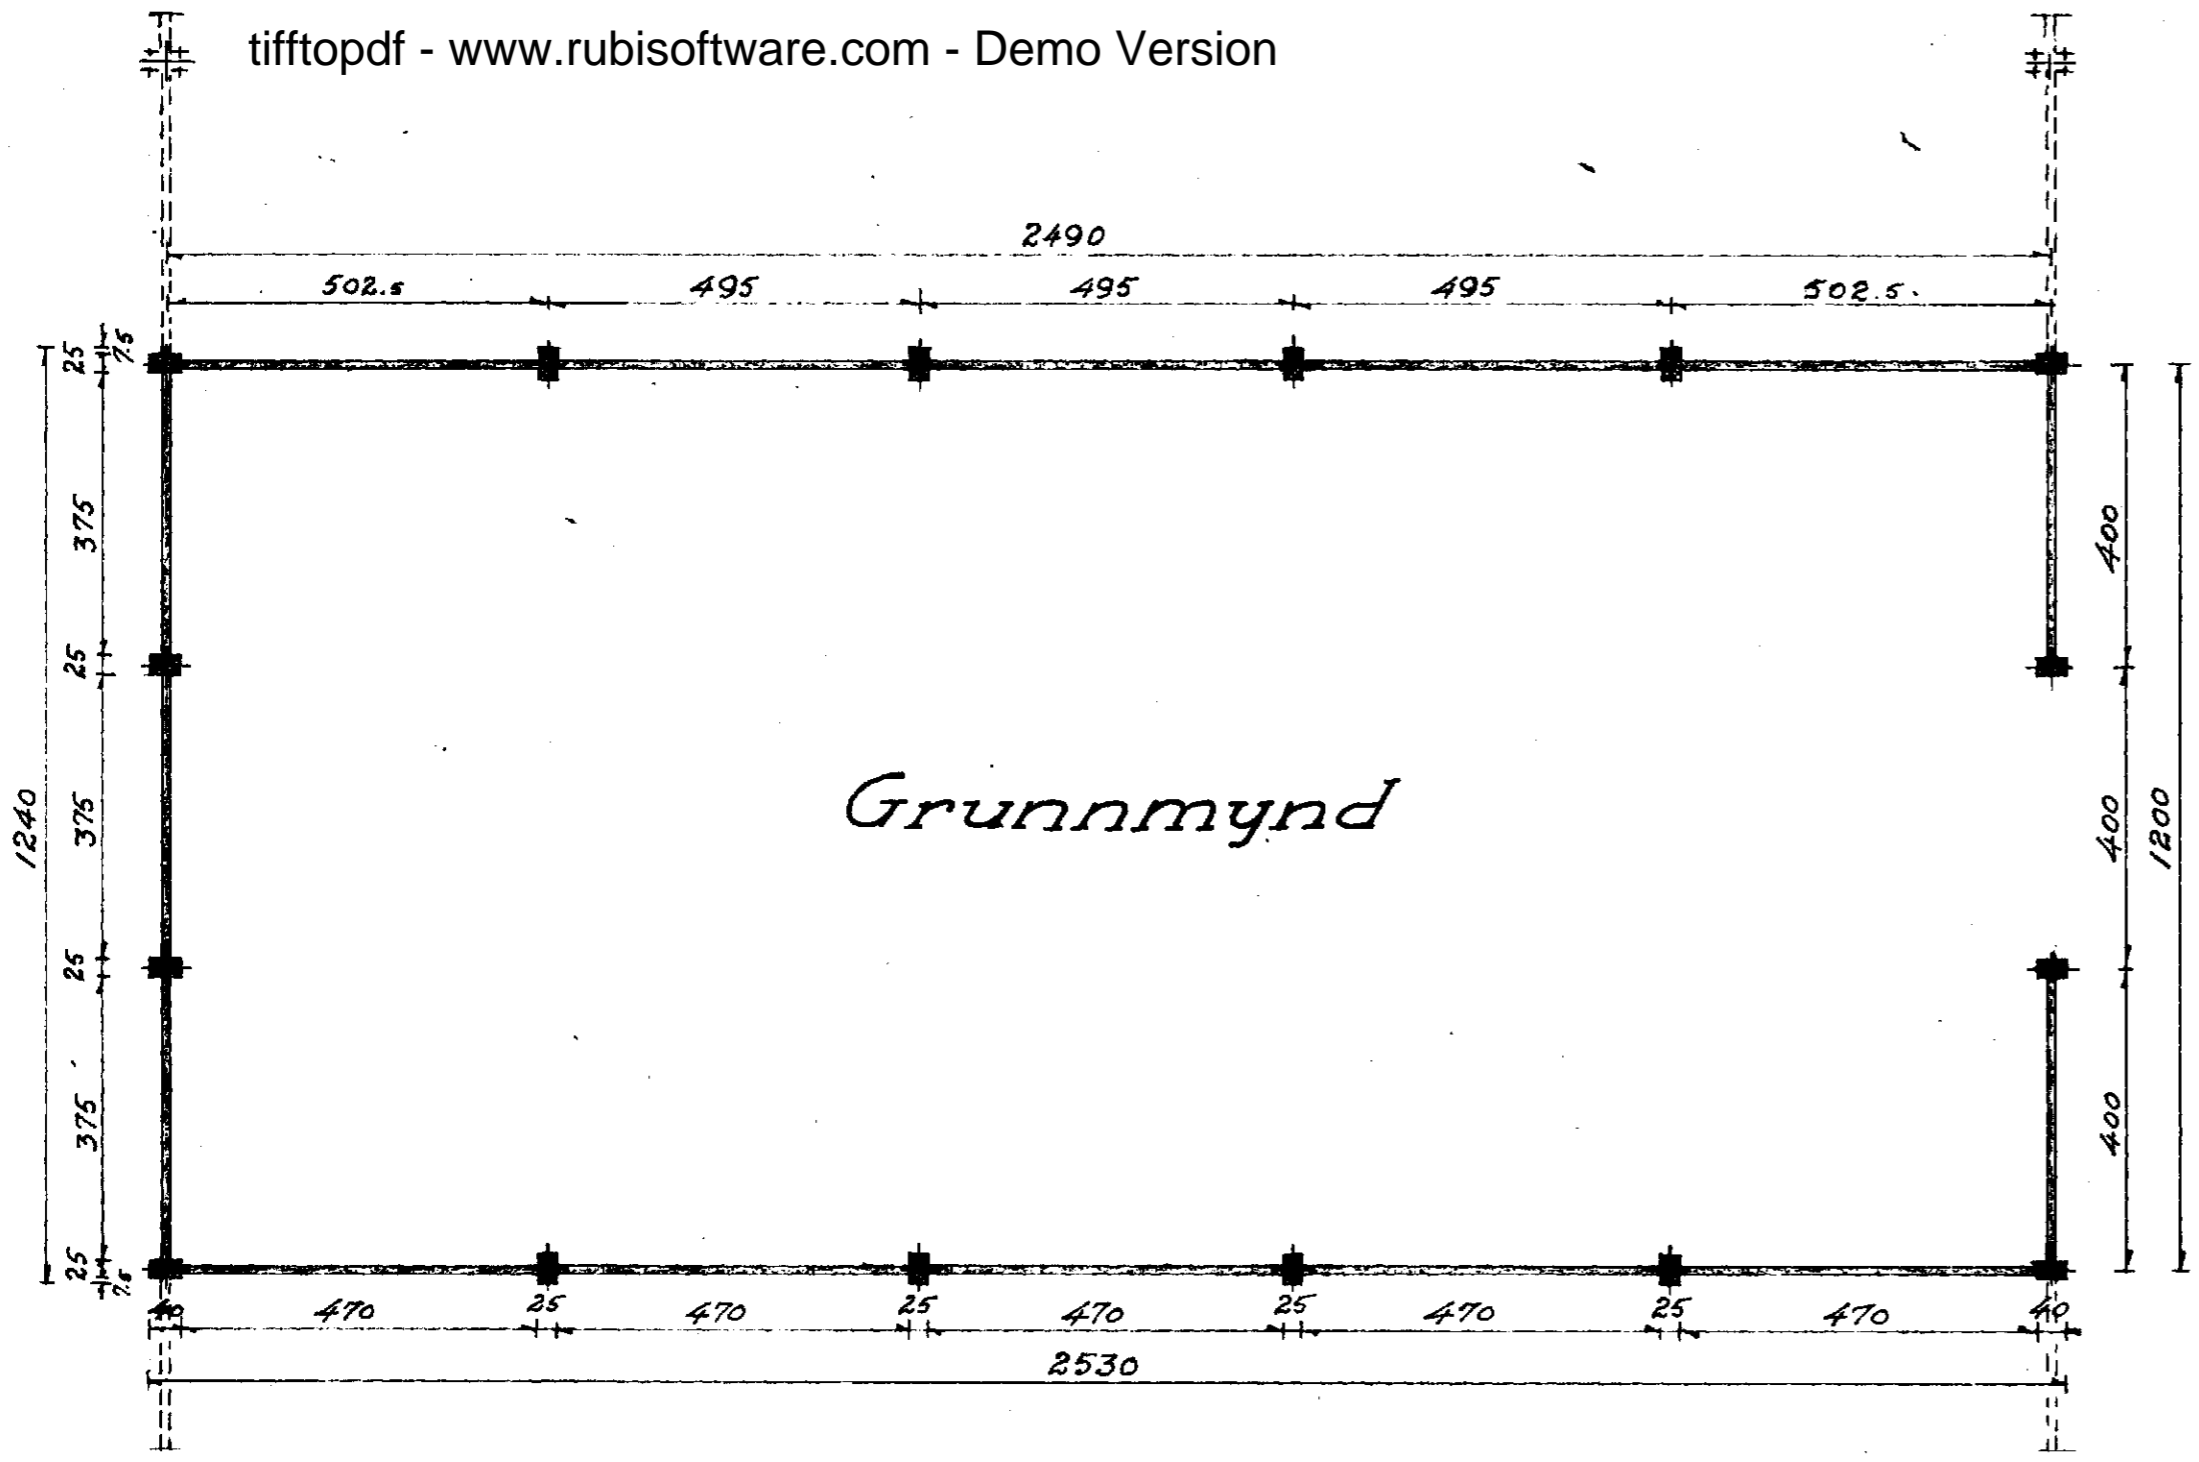
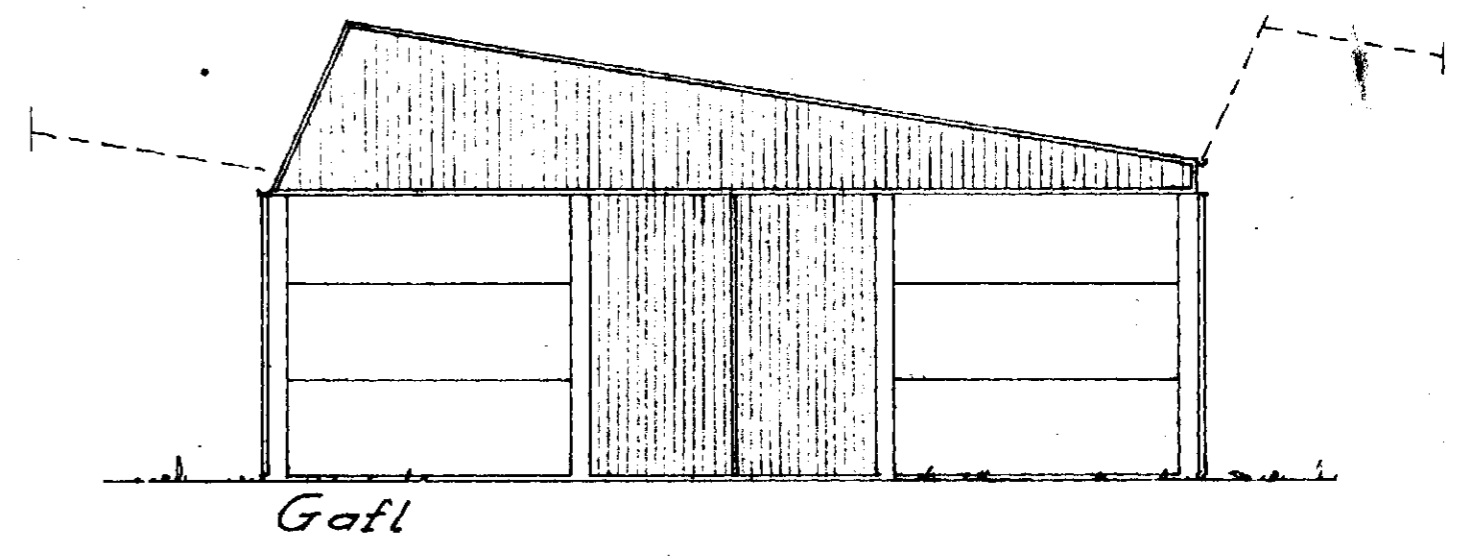
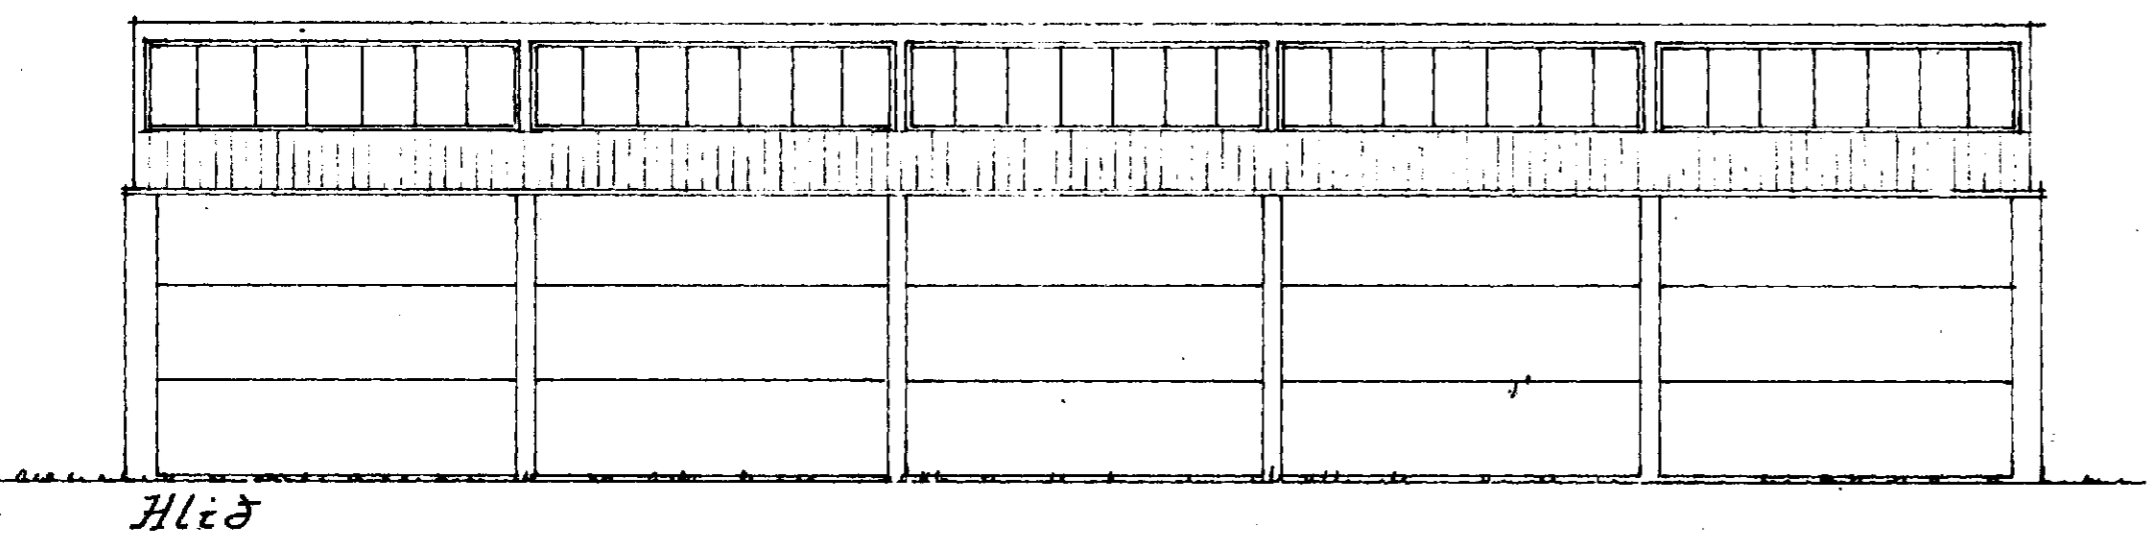
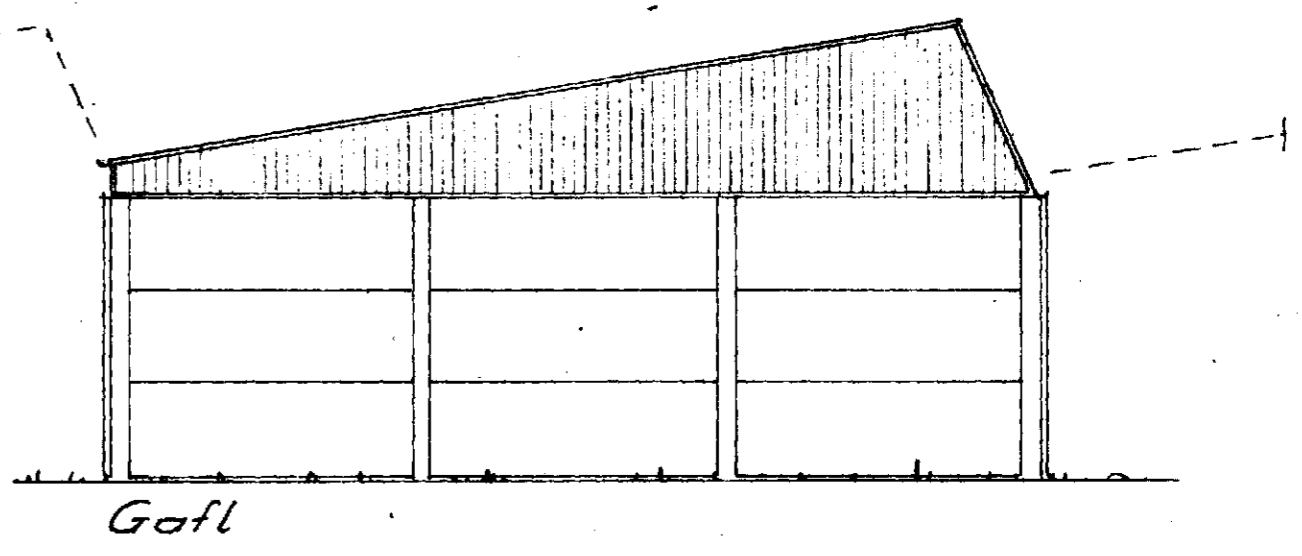


samþykkt á fundi bygginga-  
 ráðsins p. 28.3.1962  
 BYGGINGAFLUTRÚNN  
 L. h. I HAFNARFIRDI  
 F. Hagnýsson.  
 Samp. með Kvæði

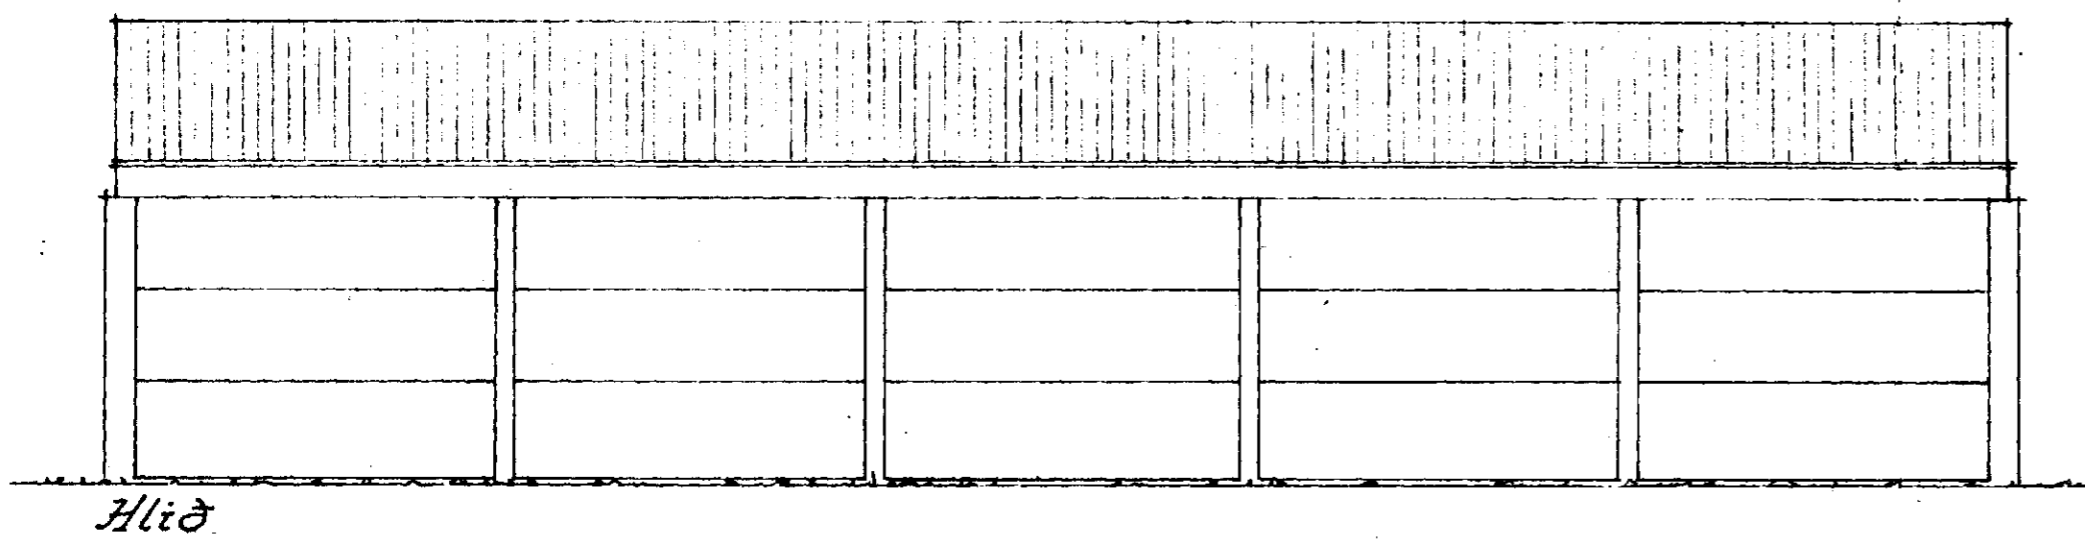

MÚRAMEISTARI

HÚSAMÍÐAMEISTARI

Þ. ÞÓR H. Gísli Guðjónsson

<b>BJÖRGVIN SÆMUNDSSON FVFI</b>		<b>AKRANESI SÍMI 518</b>	
<b>SKEMMA I</b>	TEIKN. NR. 62-6-1	M.K.V. 1:100	REIKN.
ÓSEYRARBR. <del>11</del>	9-11	DRAS. 20-3-1962	TEIKN.S.G.