



SNID 1:50

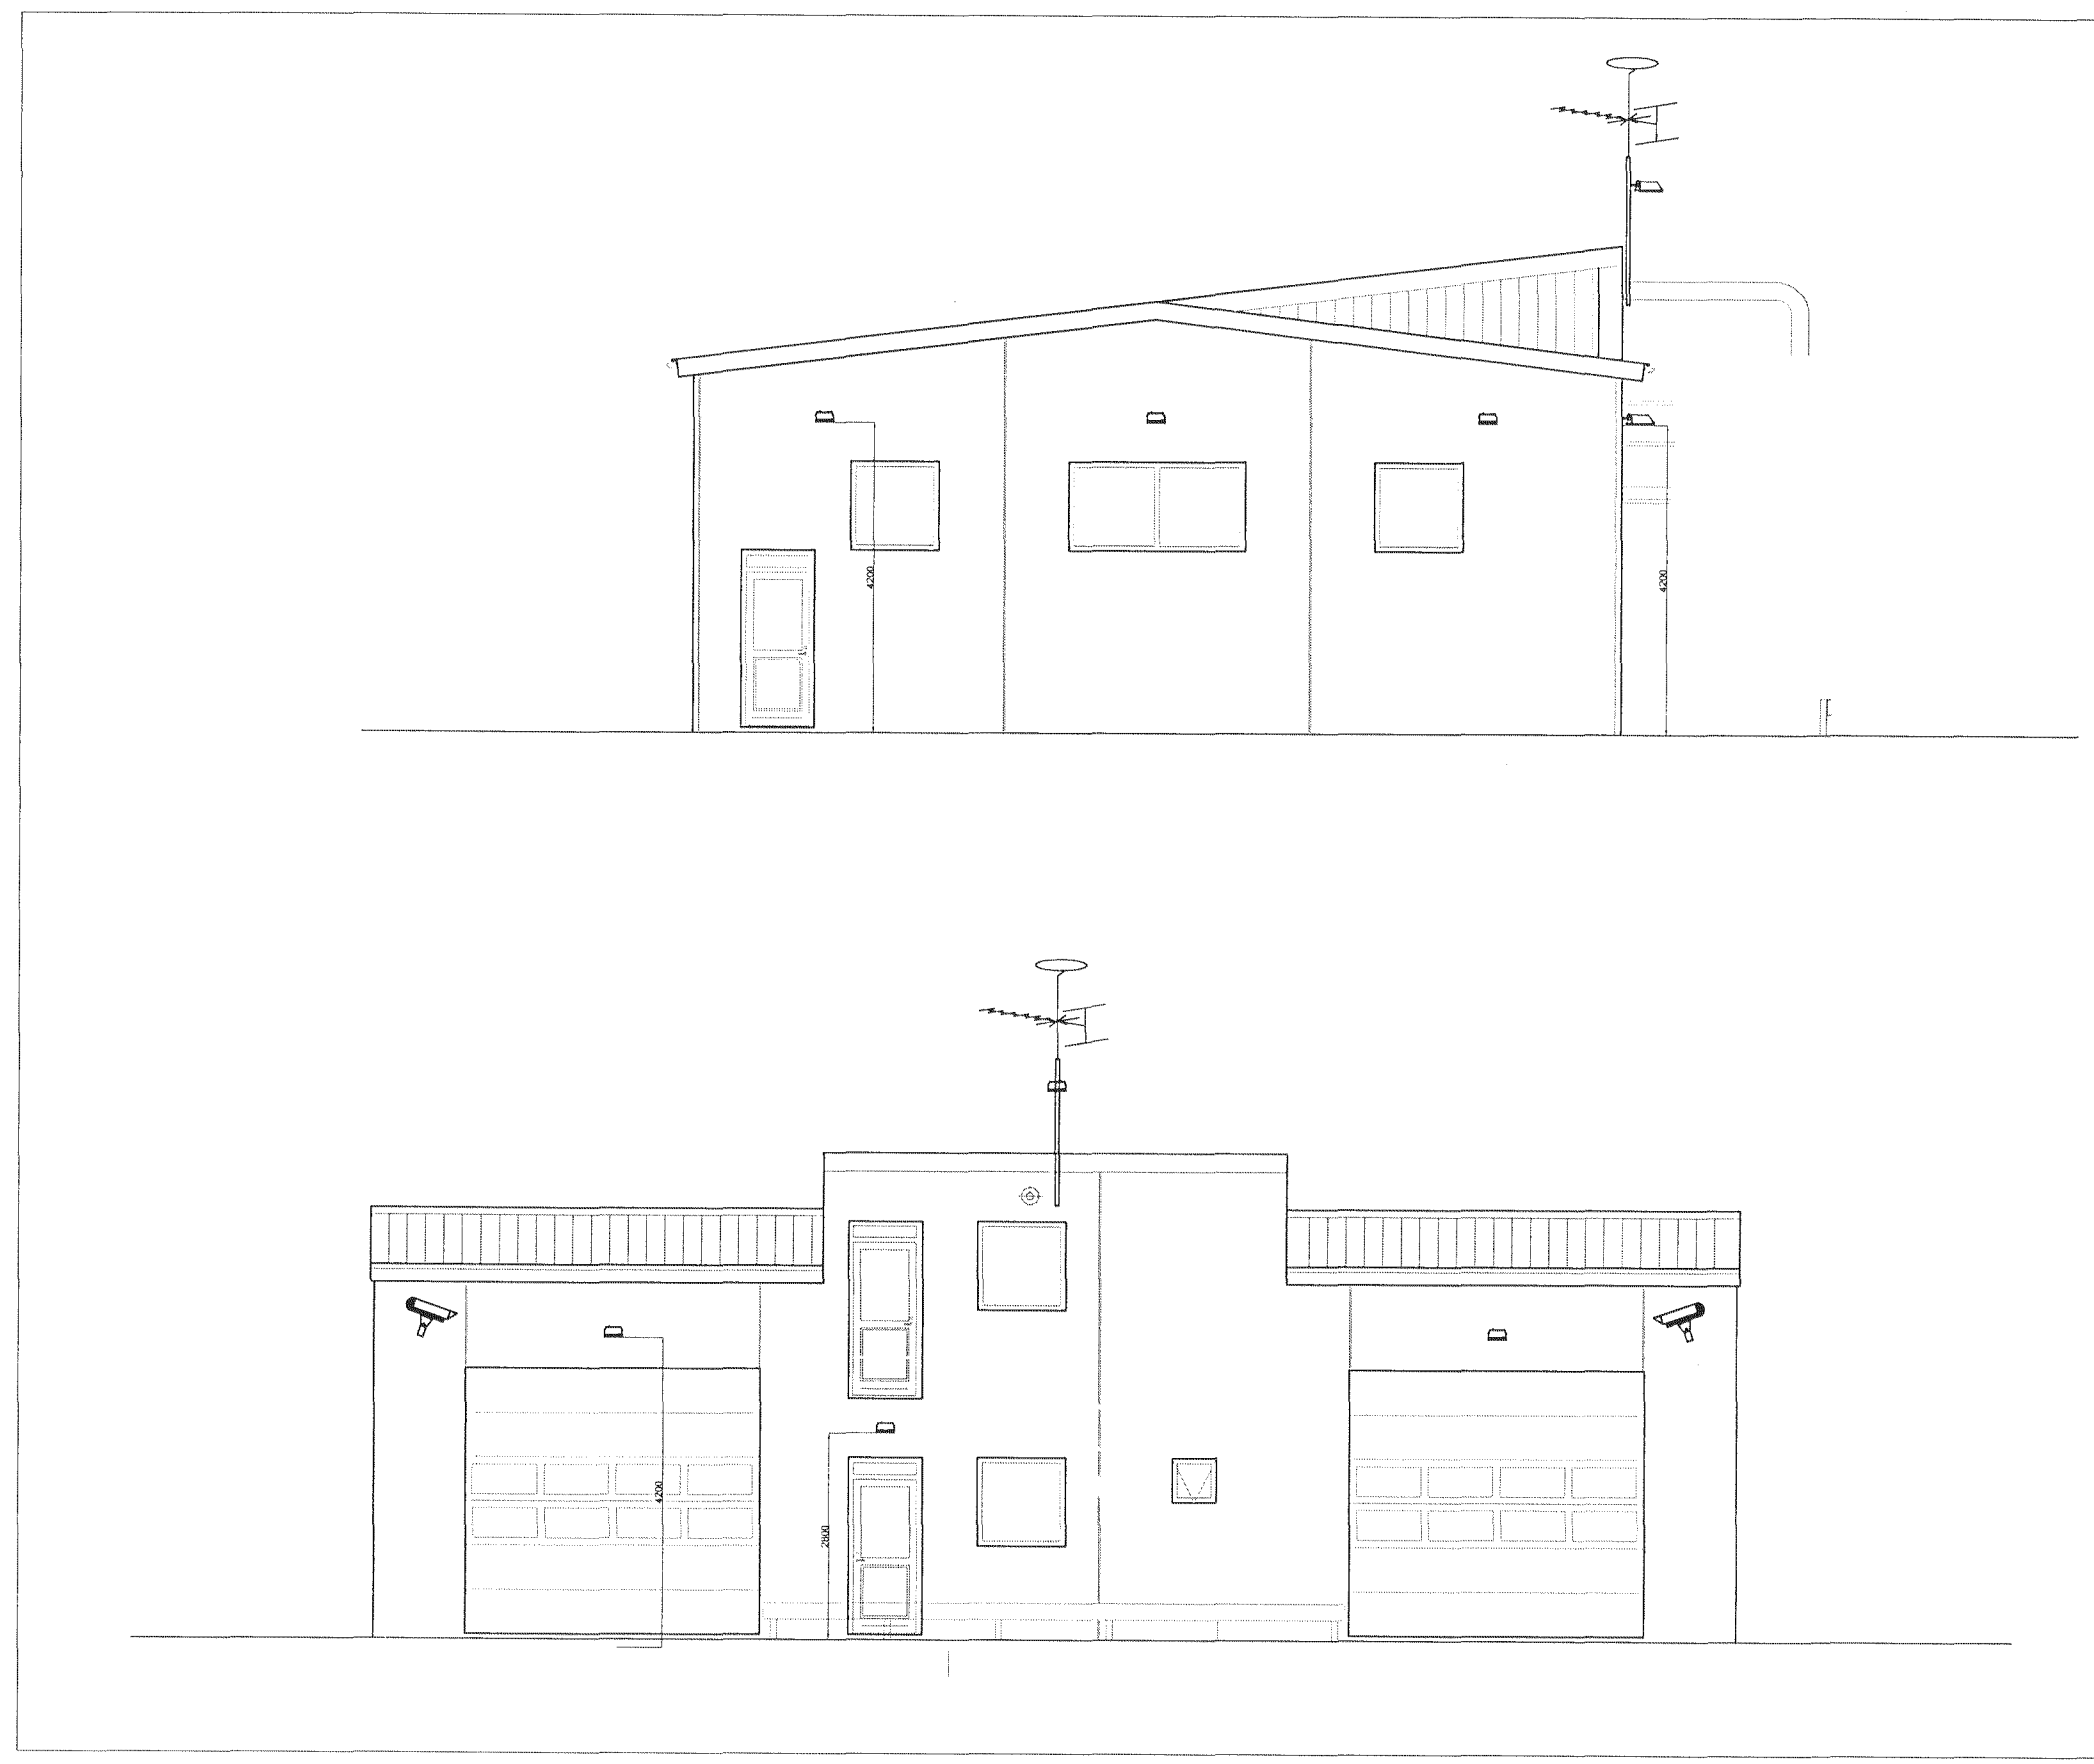


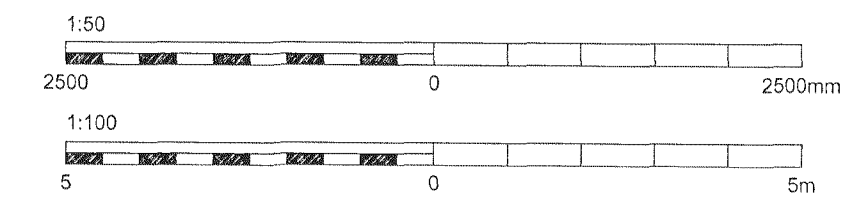
SNID 1:100

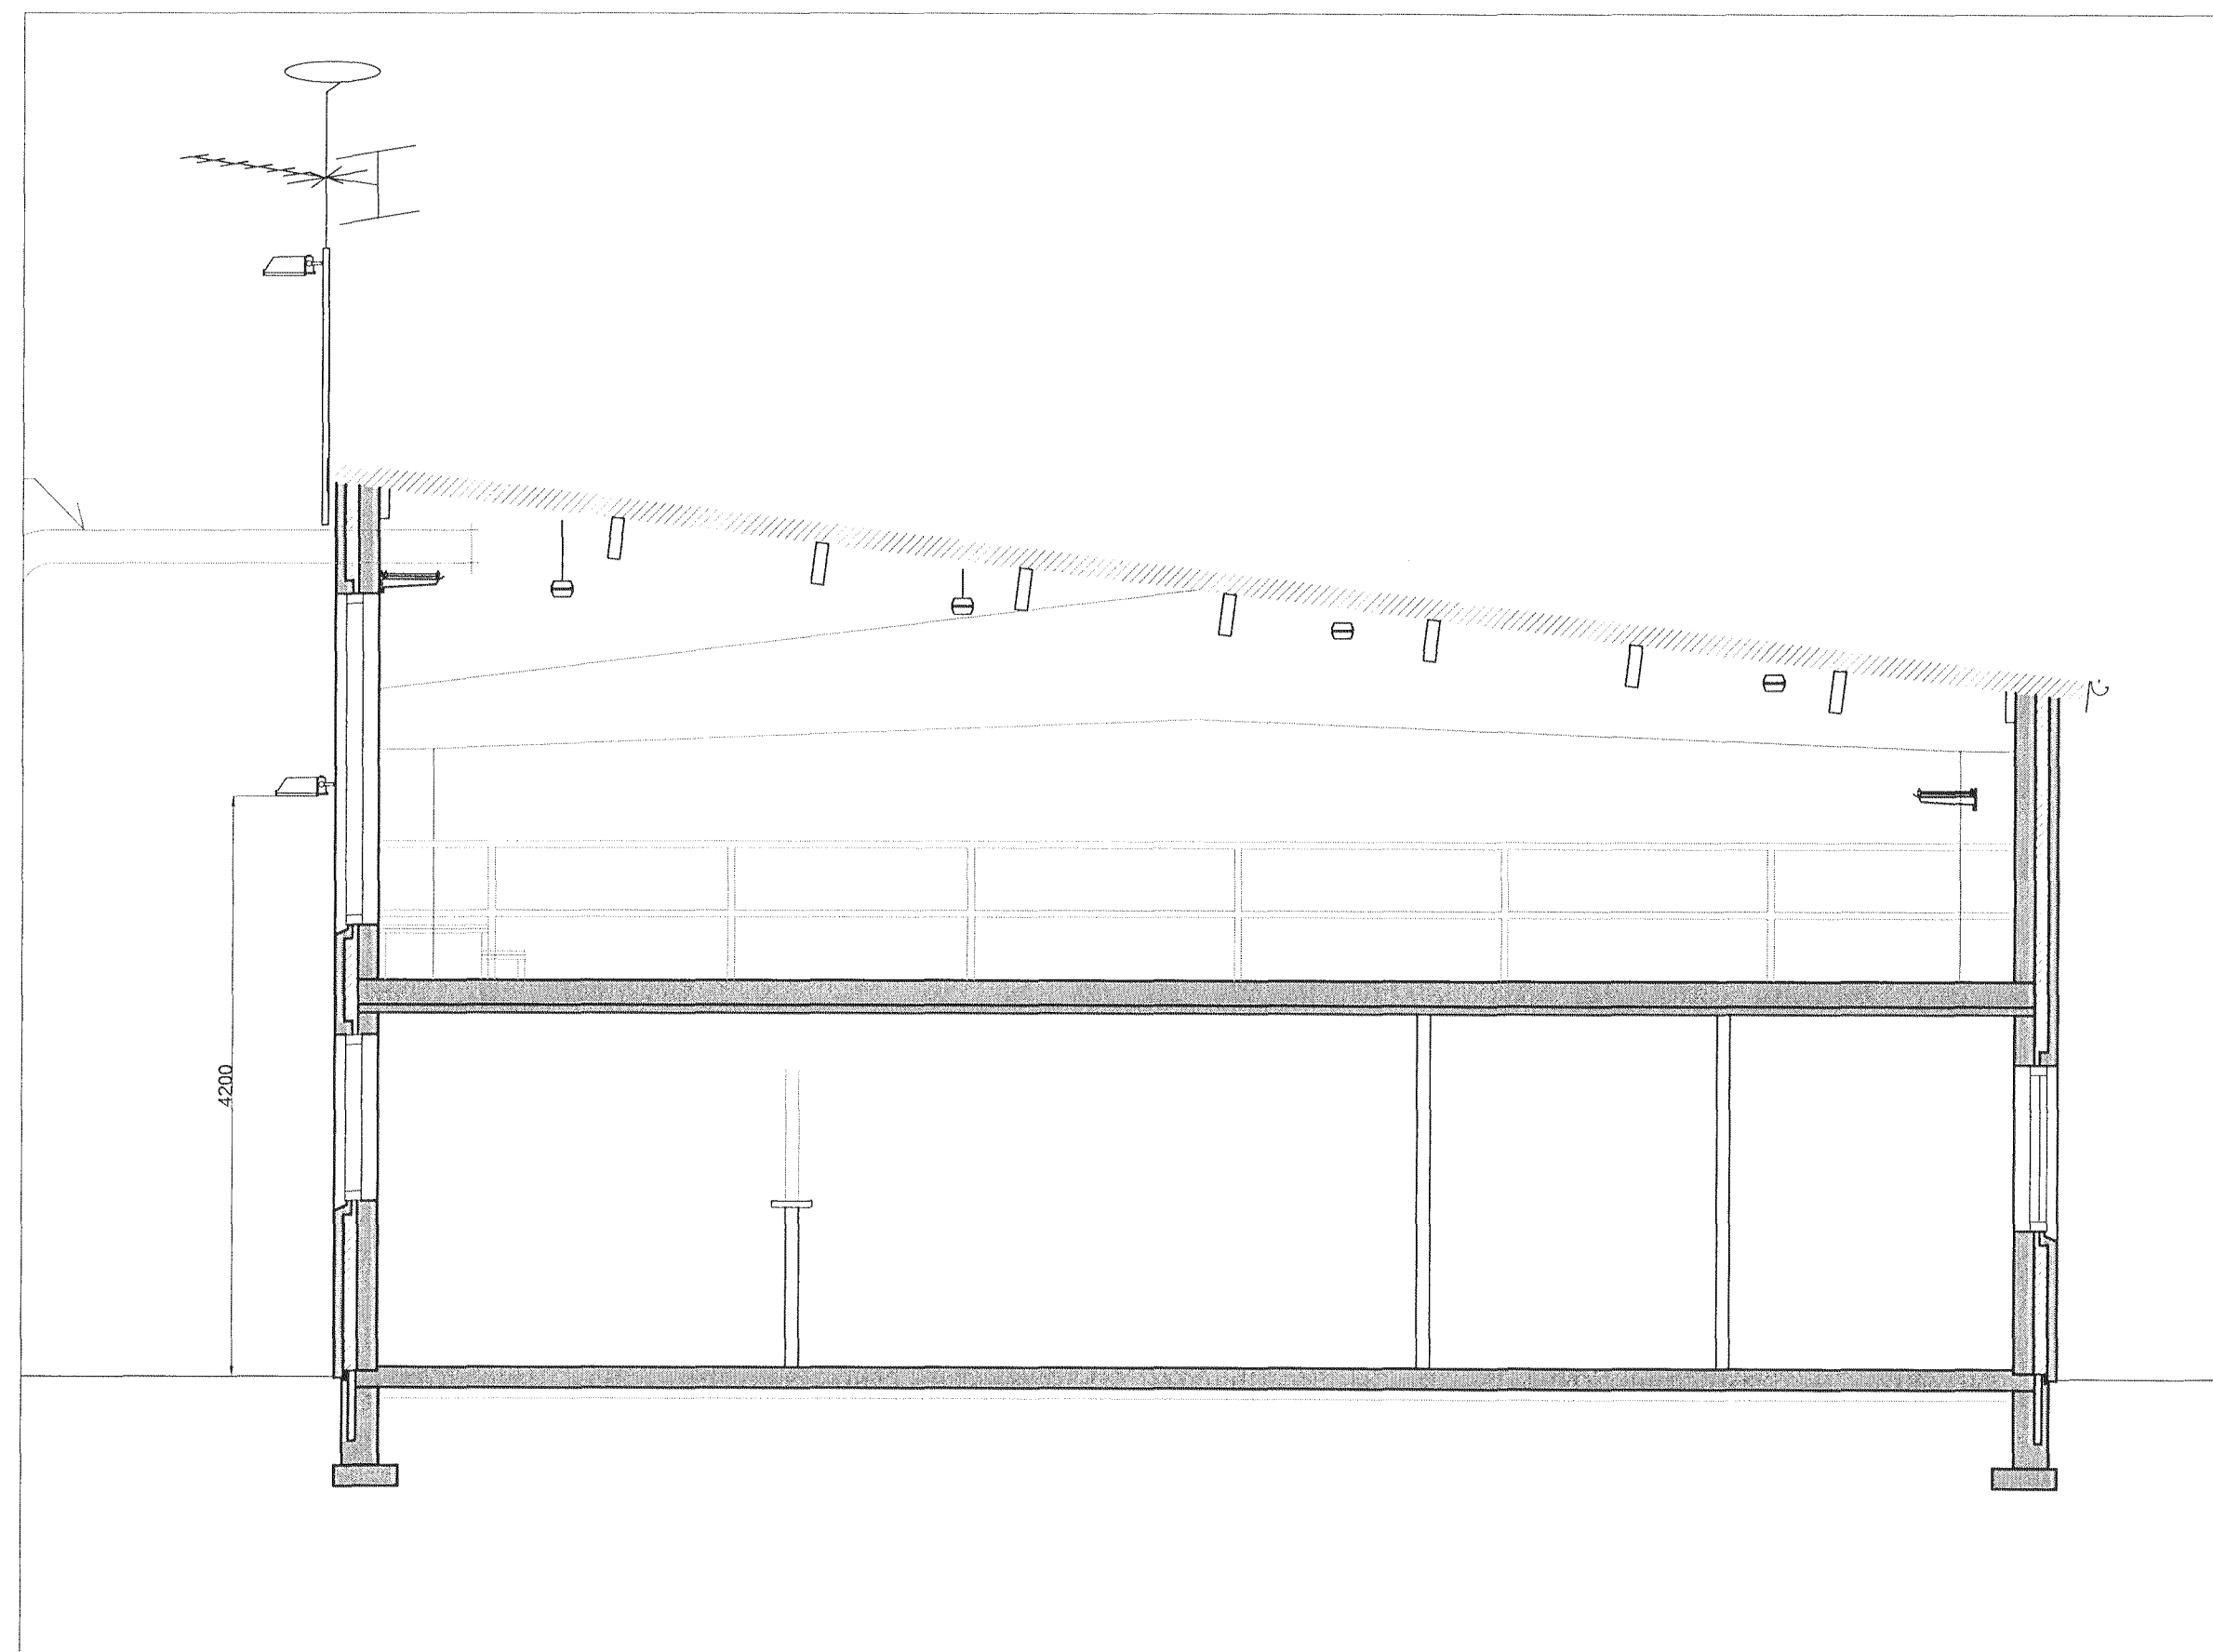

SNID 1:50

7/2 2011 H

ÚTGÁFUERILL					
NR:	DAGS:	SKYRINGAR:	HA:	YF:	SP:
B1	01.02.2011	VERKTEIKNING	JPA	GS	
DAGS UNDIRSKRIFTAR:		NAFN OG KT. SAMRÆMINGARHÖNNUNAR:			
7/2 2011		Pjetur Lárusson			
 MANNVIT VERKFRÆÐISTOFA					
<small>GRENSÁSVEGI 1, 108 REYKJAVÍK, Sími: 422 3000, Fax: 422 3001 VEFANG: www.mannvit.is, NETFANG: mannvit@mannvit.is KT: 430572-0169</small>					
ÓSEYRARBRAUT 16 STÖÐVARHÚS 220 HAFNARFJÖRÐUR					
HEITI TEIKNINGAR SÉRTEIKNINGAR SNID					
DAGS:	HANNAÐ / TEKN.	YFIRFARID:	TEIKNINGANR.:		
27.10.08	JPA JPA		R10		
MKV.:	BL. NR.:	N. BL. NR.:			
1:50 / 1:100	09	10			
SAMBYKKT / KT.:		VNR.:		ÚTGÁFA:	
Karl 220761-3479		3.151.245		B1	



© ÖLL ÁRNOT OG AFRYRILIN TEIKNINGAR, AD BLUTA EÐNA HEILO, ER NAÐ SKRIFAÐU LEYFI HÖNNUNAR