


GRUNNMYND 1.HÆÐ MKV. 4



GRUNNMYND AF LOFTUM MKV. 4

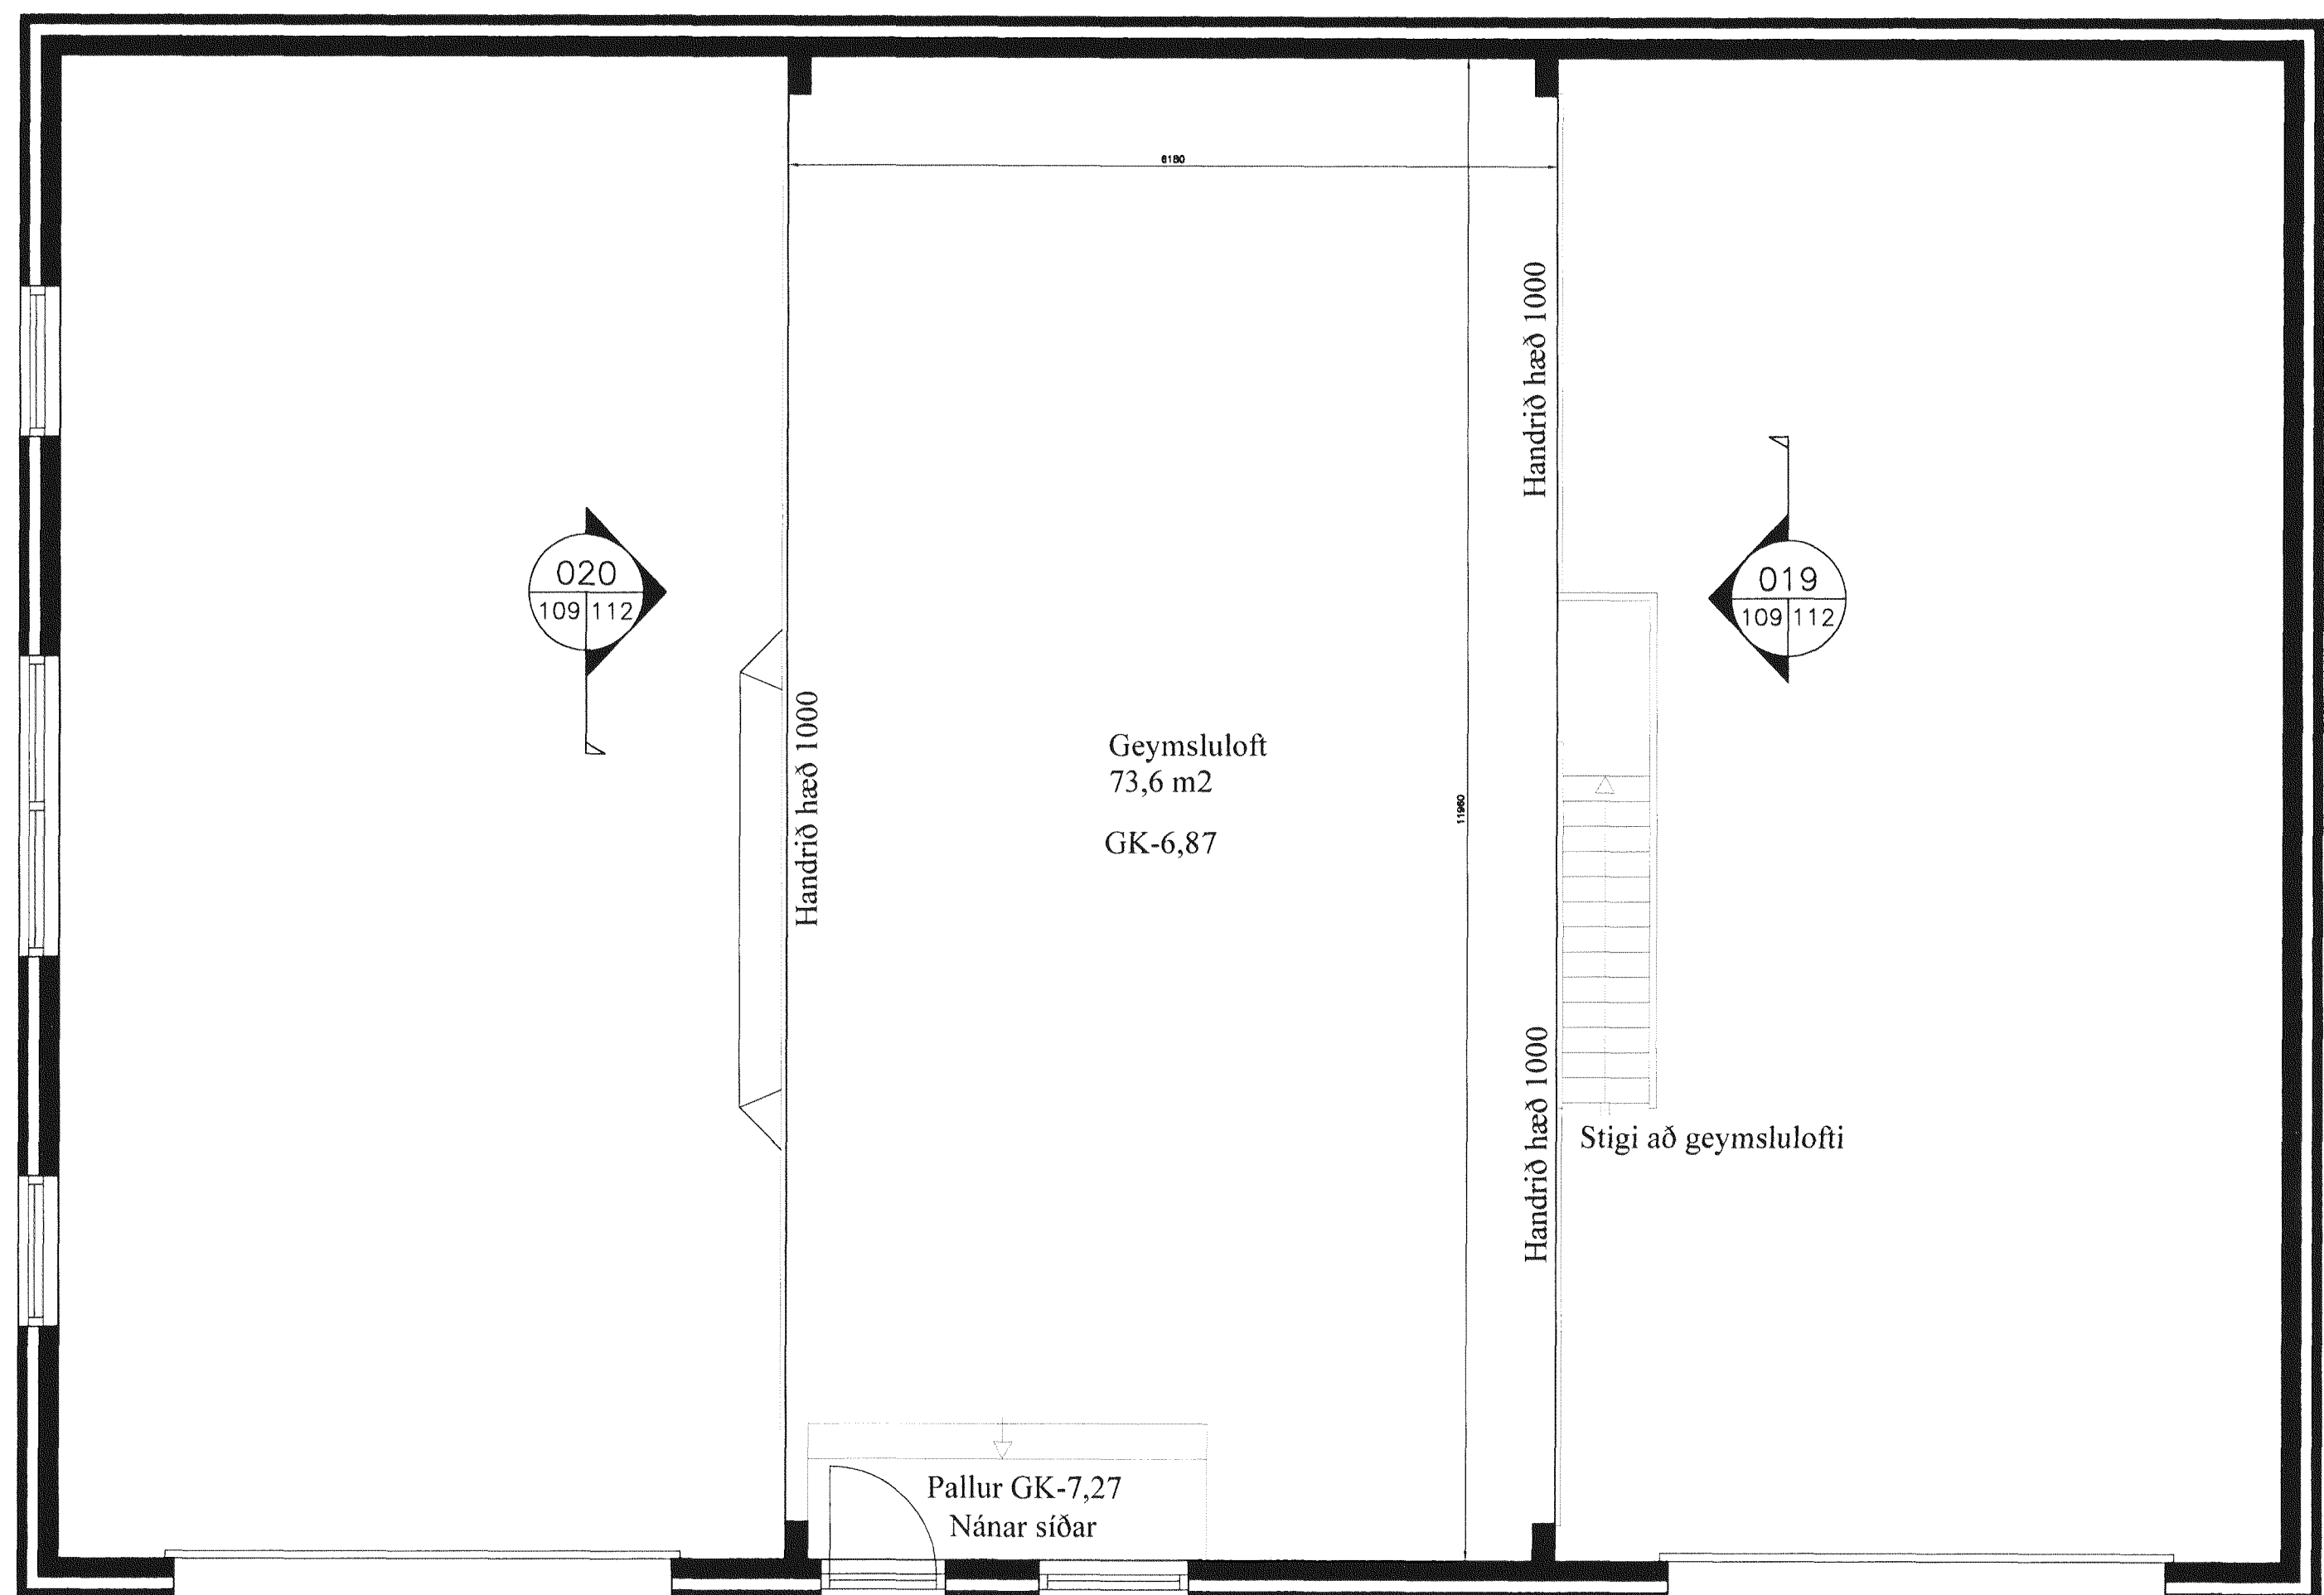

GRUNNMYND GEYMSLULOFTS MKV. 4

Samþykkt þann
12 APR 2011
 Byggingafráttir og Hönnun
 F.h. Hrólfur S. Gunnlaugsson

NR.	DAGS	SKÝRINGAR	HA.	YF.	SP.
B1	17.11.08	FRUMÚTGÁFA	BV	LÁ	S_1
B2	05.02.11	TEIKNINGIN UPPFÆRD	BV	LÁ	


DAGS. UNDIRSKRIFTAR: NAFN OG KT. SAMRÆMINGARHÖNNUNÐAR:
 UNDIRSKRIFT SAMRÆMINGARHÖNNUNÐAR:



GRENSÁSVEGI 1, 108 REYKJAVÍK. Sími: 422 3000, FAX: 422 3001
 VEFANG: www.mannvit.is NETFANG: mannvit@mannvit.is

HEITI VERKS:
ÓSEYRARBRAUT 16
 STÖÐVARHÚS HAFNARFIRÐI

HEITI TEIKNINGAR:
 INNRI-FRÁGANGIR
 YFIRLIT YFIR INNRETTINGAR

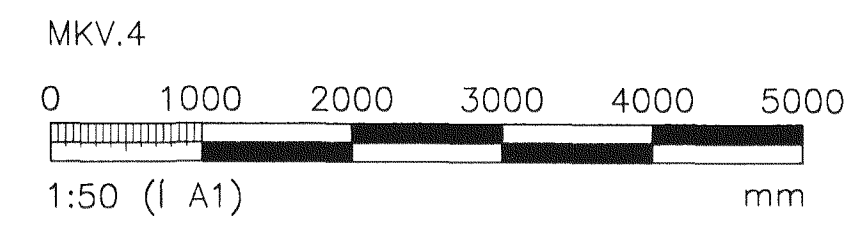

TEIKNAD:	BV	BLAD NR.	0	N. BL. NR.	0	TÖLVUSKRÁ	Innréttingar 2011.dwg	VNR:	3.151.245
HANNAD:	BV	YFIRFARID:	LÁ	MKV:	1:50	A1		NR. TEIKNINGAR:	
DAGS. UNDIRSKRIFTAR:	NAFN OG KT. HÖNNUNÐAR:							A109	
UNDIRSKRIFT HÖNNUNÐAR:	MANNVIT	430572-0169					UTGÁFA:		B2

© ÖLL ANNOT OG SPRIÐUR TEIKNINGAR, AB, HÖLUR, KEIÐ, HÉLD, ER HÁÐ BÖRREGULUFTIÞRÞUNDA.