




GRUNNMYND
STIGI 1
mkv. 1 : 20

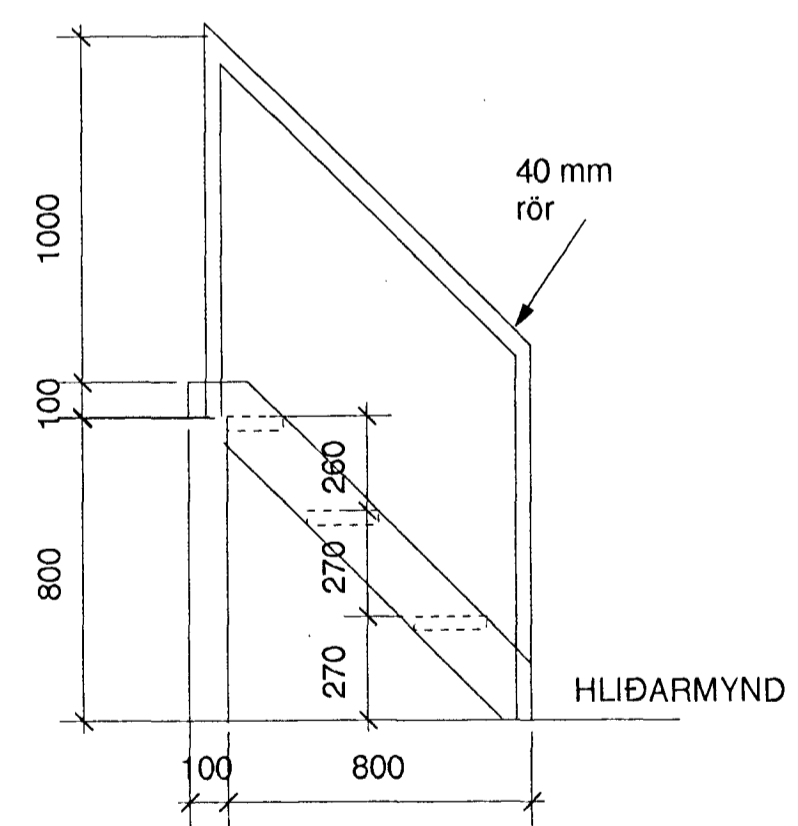


GRUNNMYND
STIGI 2
mkv. 1 : 20

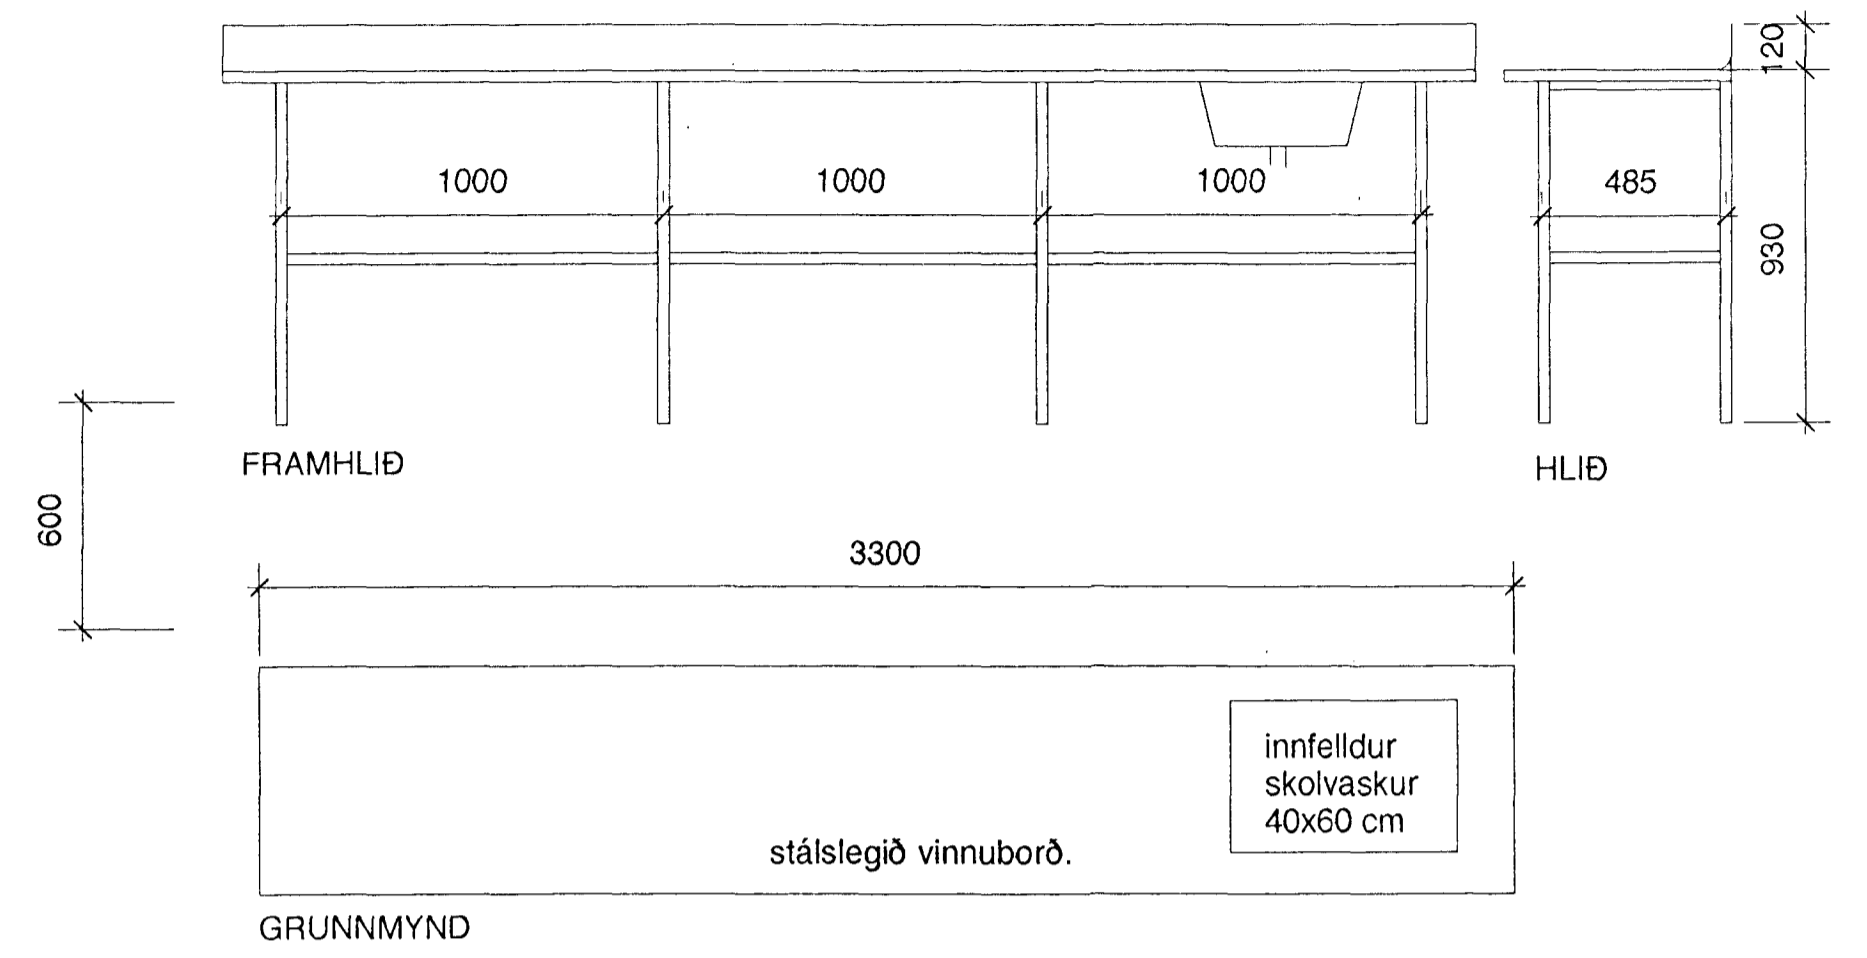

GRUNNMYND
VINNUBORD, mkv. 1 : 20

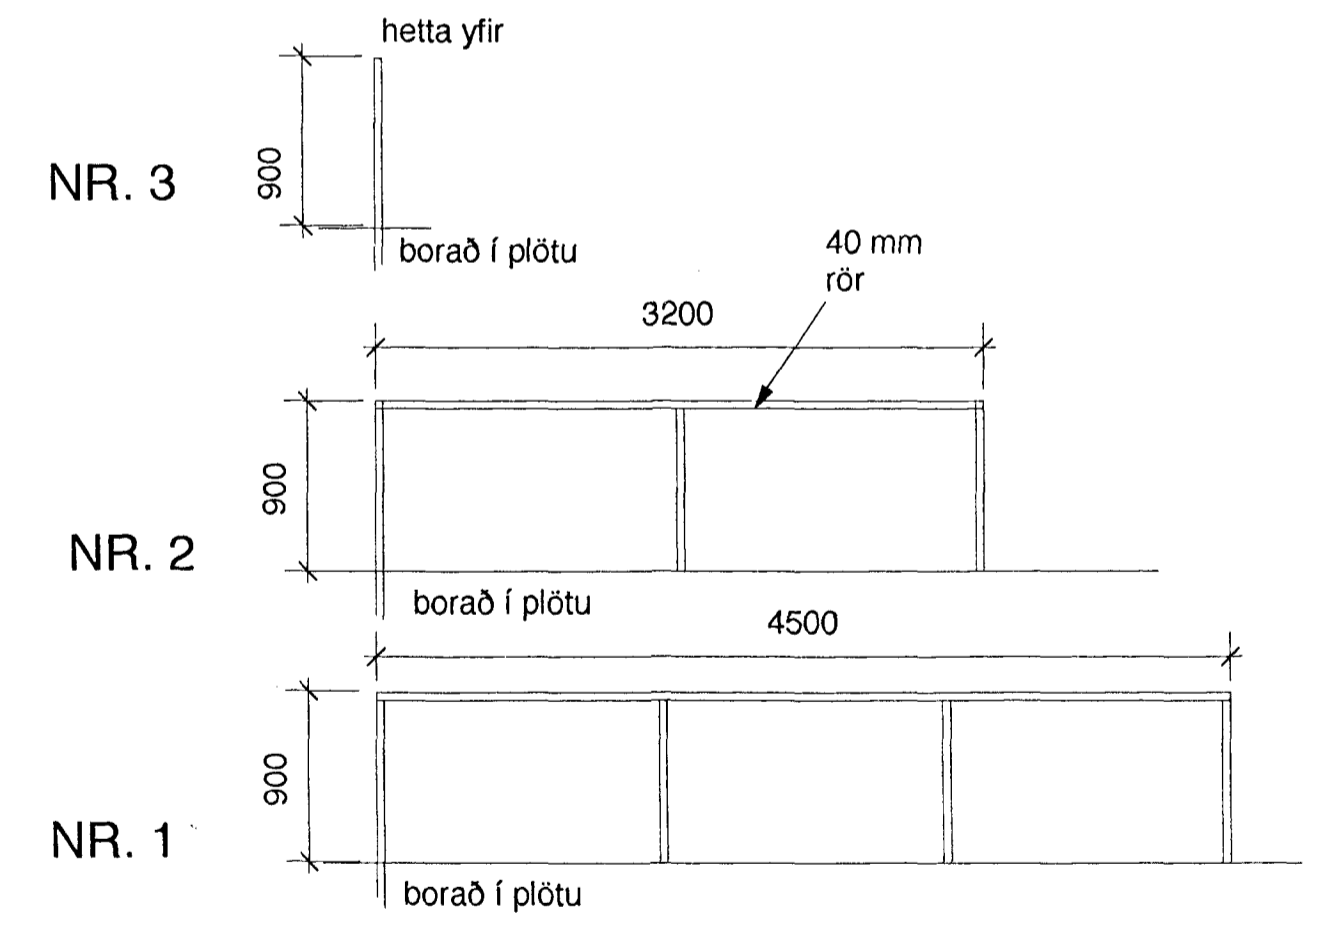

NR. 1
NR. 2
NR. 3
HANDRIÐ, STÓLPI, mkv. 1 : 40

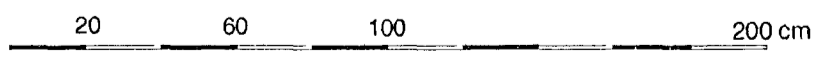

mkv. 1:20

DÆLUSTÖÐ, ÓSEYRARBRAUT

Arkitektar FAI Ární Fróðriksson Páll Gunnlaugsson Valdimar Harðarson
JÄRNSTIGAR, VINNUBORD, HANDRIÐ

Mkv. 1:20 Teknað Daga 26.08.1996

Arkitektar sf

Skógarhlíð 18, 101 Reykjavík
t. 551 10 10 fax 592 05 08

Teikn. nr. A 09