




LINA -2-

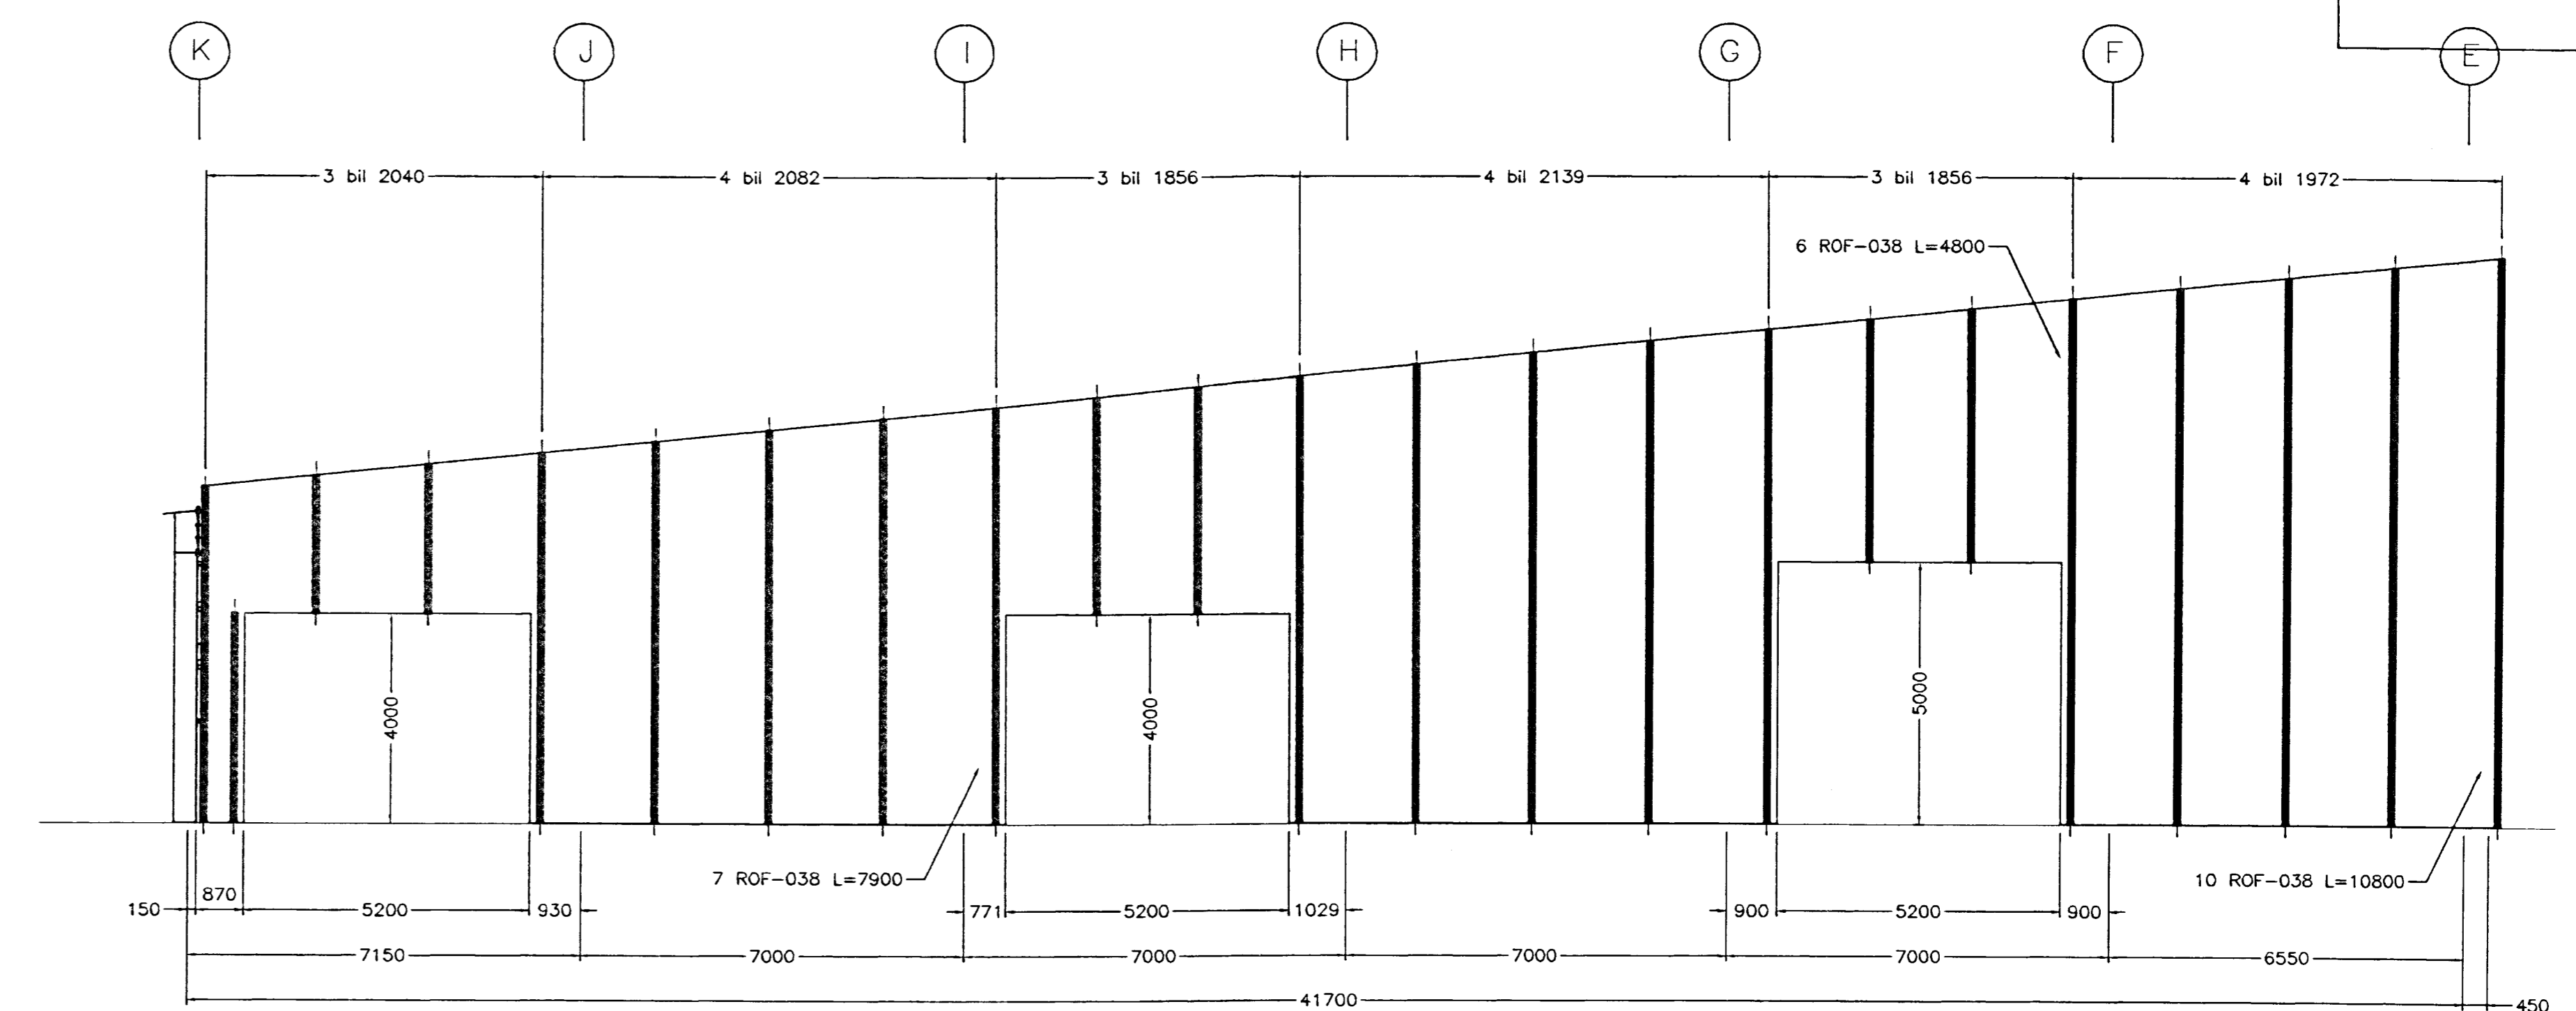

LINA -10-

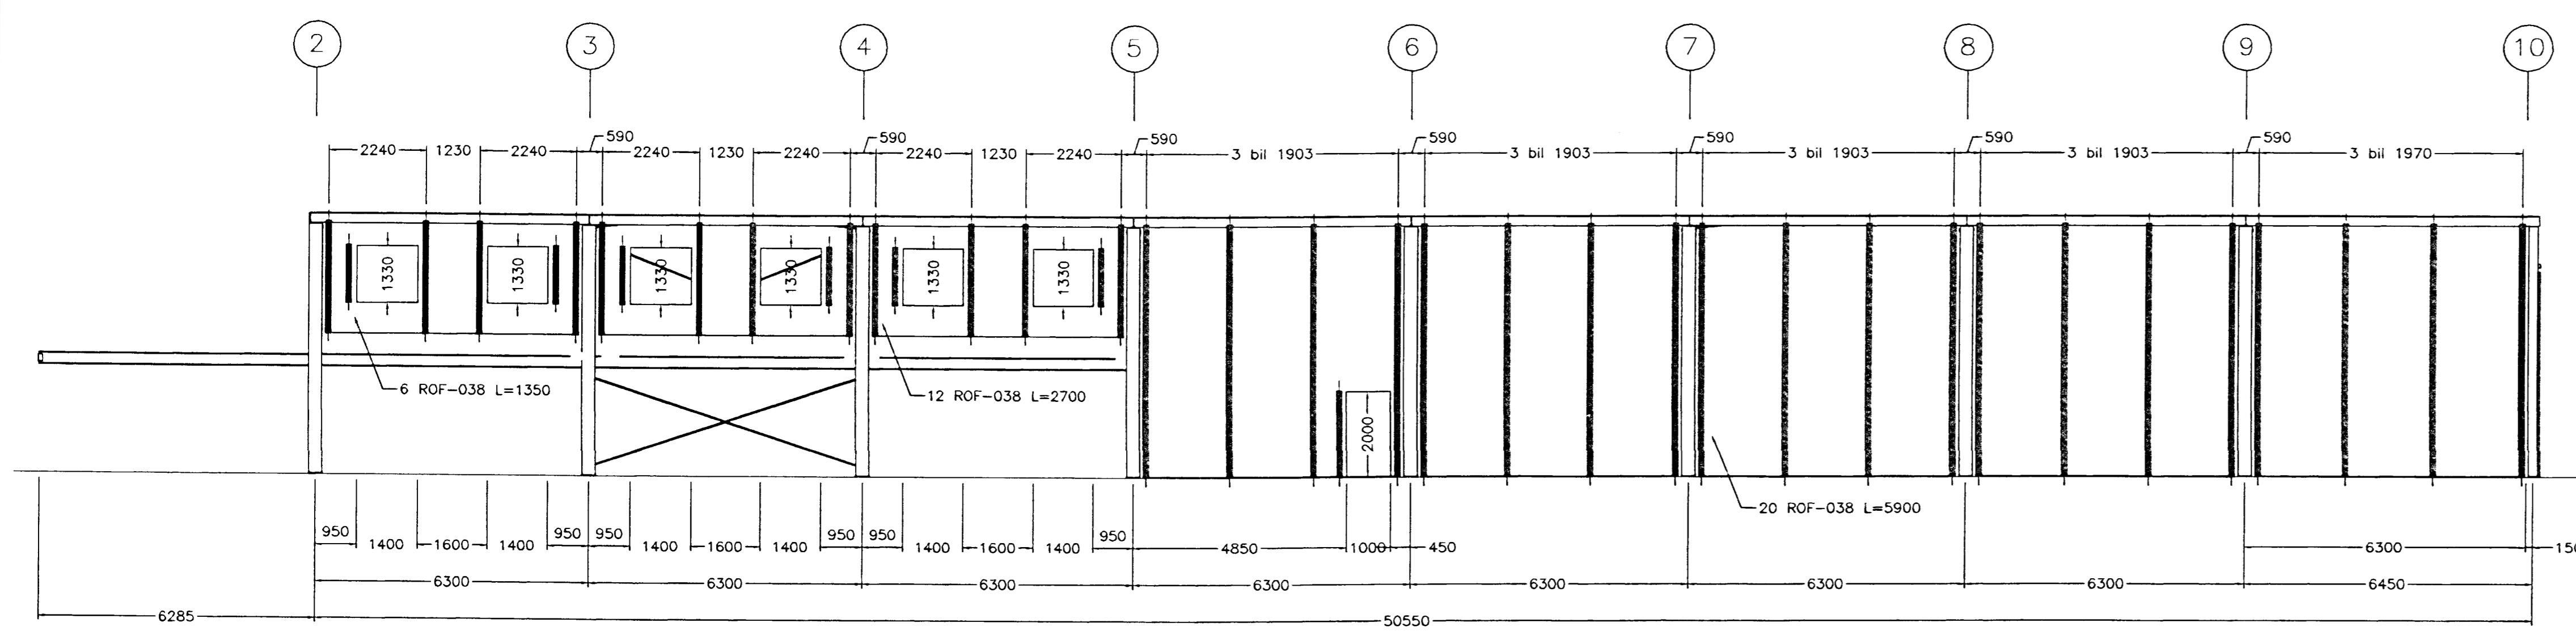

LINA -K-

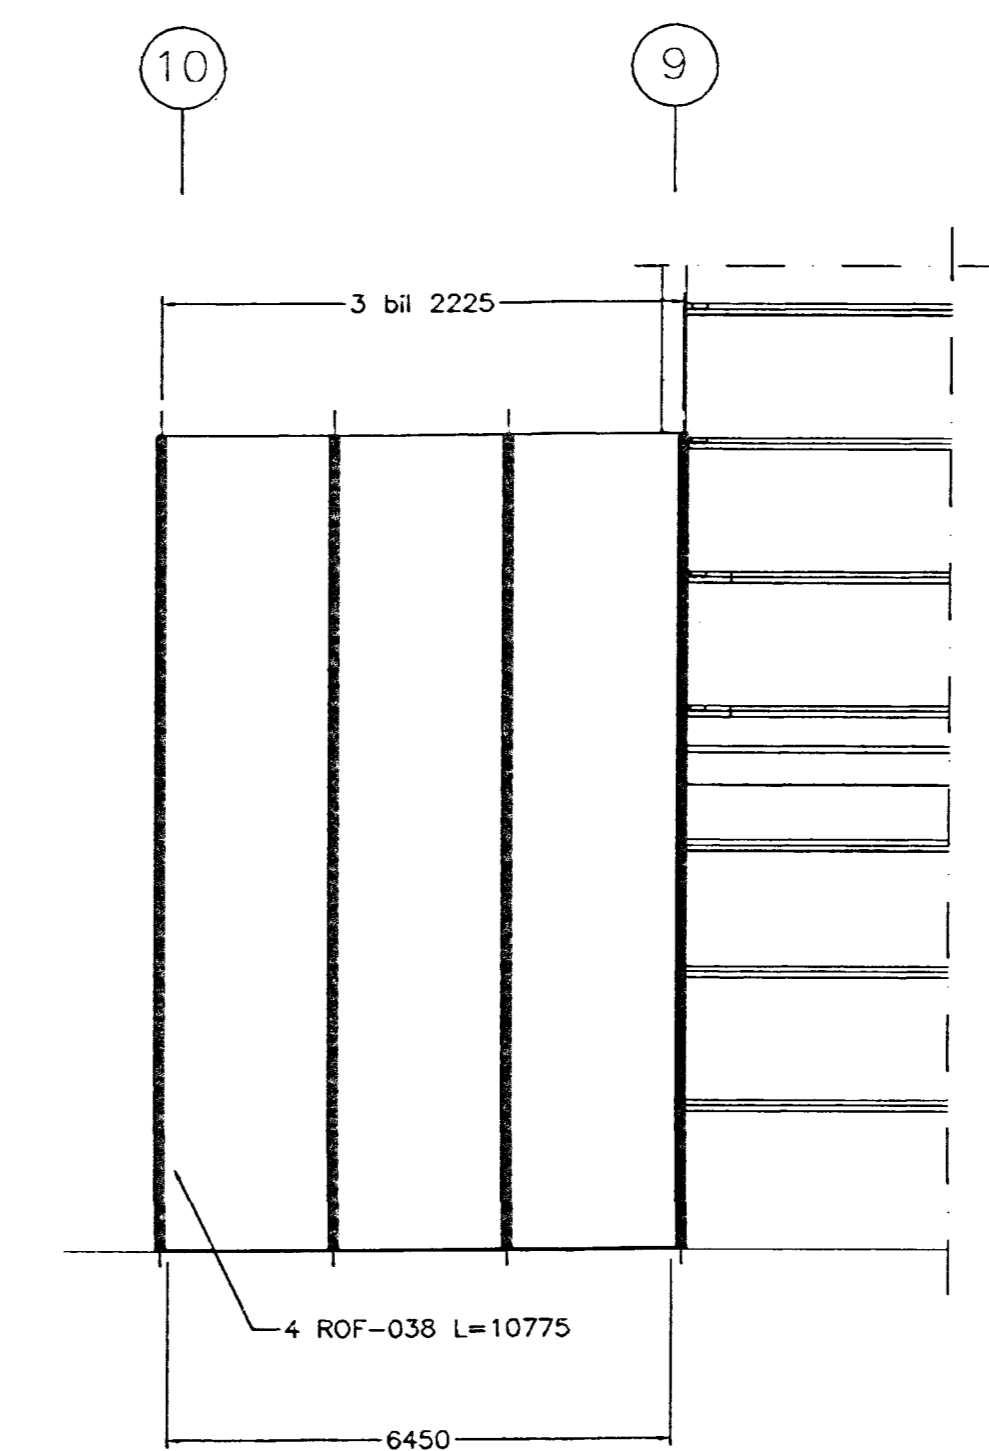

LINA -E-

YFIRLIT YFIR LEKTUR			
MERK.	MAGN	LÝSING	LENGD
ROF-038	19	OMEGA WALL 30-40-40-40-30 e=1 m.m GALVA	10.800 m.m
ROF-038	10	OMEGA WALL 30-40-40-40-30 e=1 m.m GALVA	4.800 m.m
ROF-038	11	OMEGA WALL 30-40-40-40-30 e=1 m.m GALVA	7.900 m.m
ROF-038	3	OMEGA WALL 30-40-40-40-30 e=1 m.m GALVA	3.600 m.m
ROF-038	4	OMEGA WALL 30-40-40-40-30 e=1 m.m GALVA	1.200 m.m
ROF-038	4	OMEGA WALL 30-40-40-40-30 e=1 m.m GALVA	10.775 m.m
ROF-038	12	OMEGA WALL 30-40-40-40-30 e=1 m.m GALVA	2.700 m.m
ROF-038	6	OMEGA WALL 30-40-40-40-30 e=1 m.m GALVA	1.350 m.m
ROF-038	20	OMEGA WALL 30-40-40-40-30 e=1 m.m GALVA	5.900 m.m



**VEKTOR**  
- hönnun og ráðgjöf -  
Nýbýlavegi 6, 200 Kópavogur.

Félagið er stýrt af Oddsson & Pásson  
Sími: 594-6600 Fax: 594-6600

ÓSEY  
LEKTUR

Tel. nr. \_\_\_\_\_  
Samskipti \_\_\_\_\_

Ískipting \_\_\_\_\_  
AGÚST 1999

Verk nr. \_\_\_\_\_  
S-850

Mælikvarði \_\_\_\_\_  
1:100

Tel. nr. \_\_\_\_\_  
S8500M