


LÍNA 1

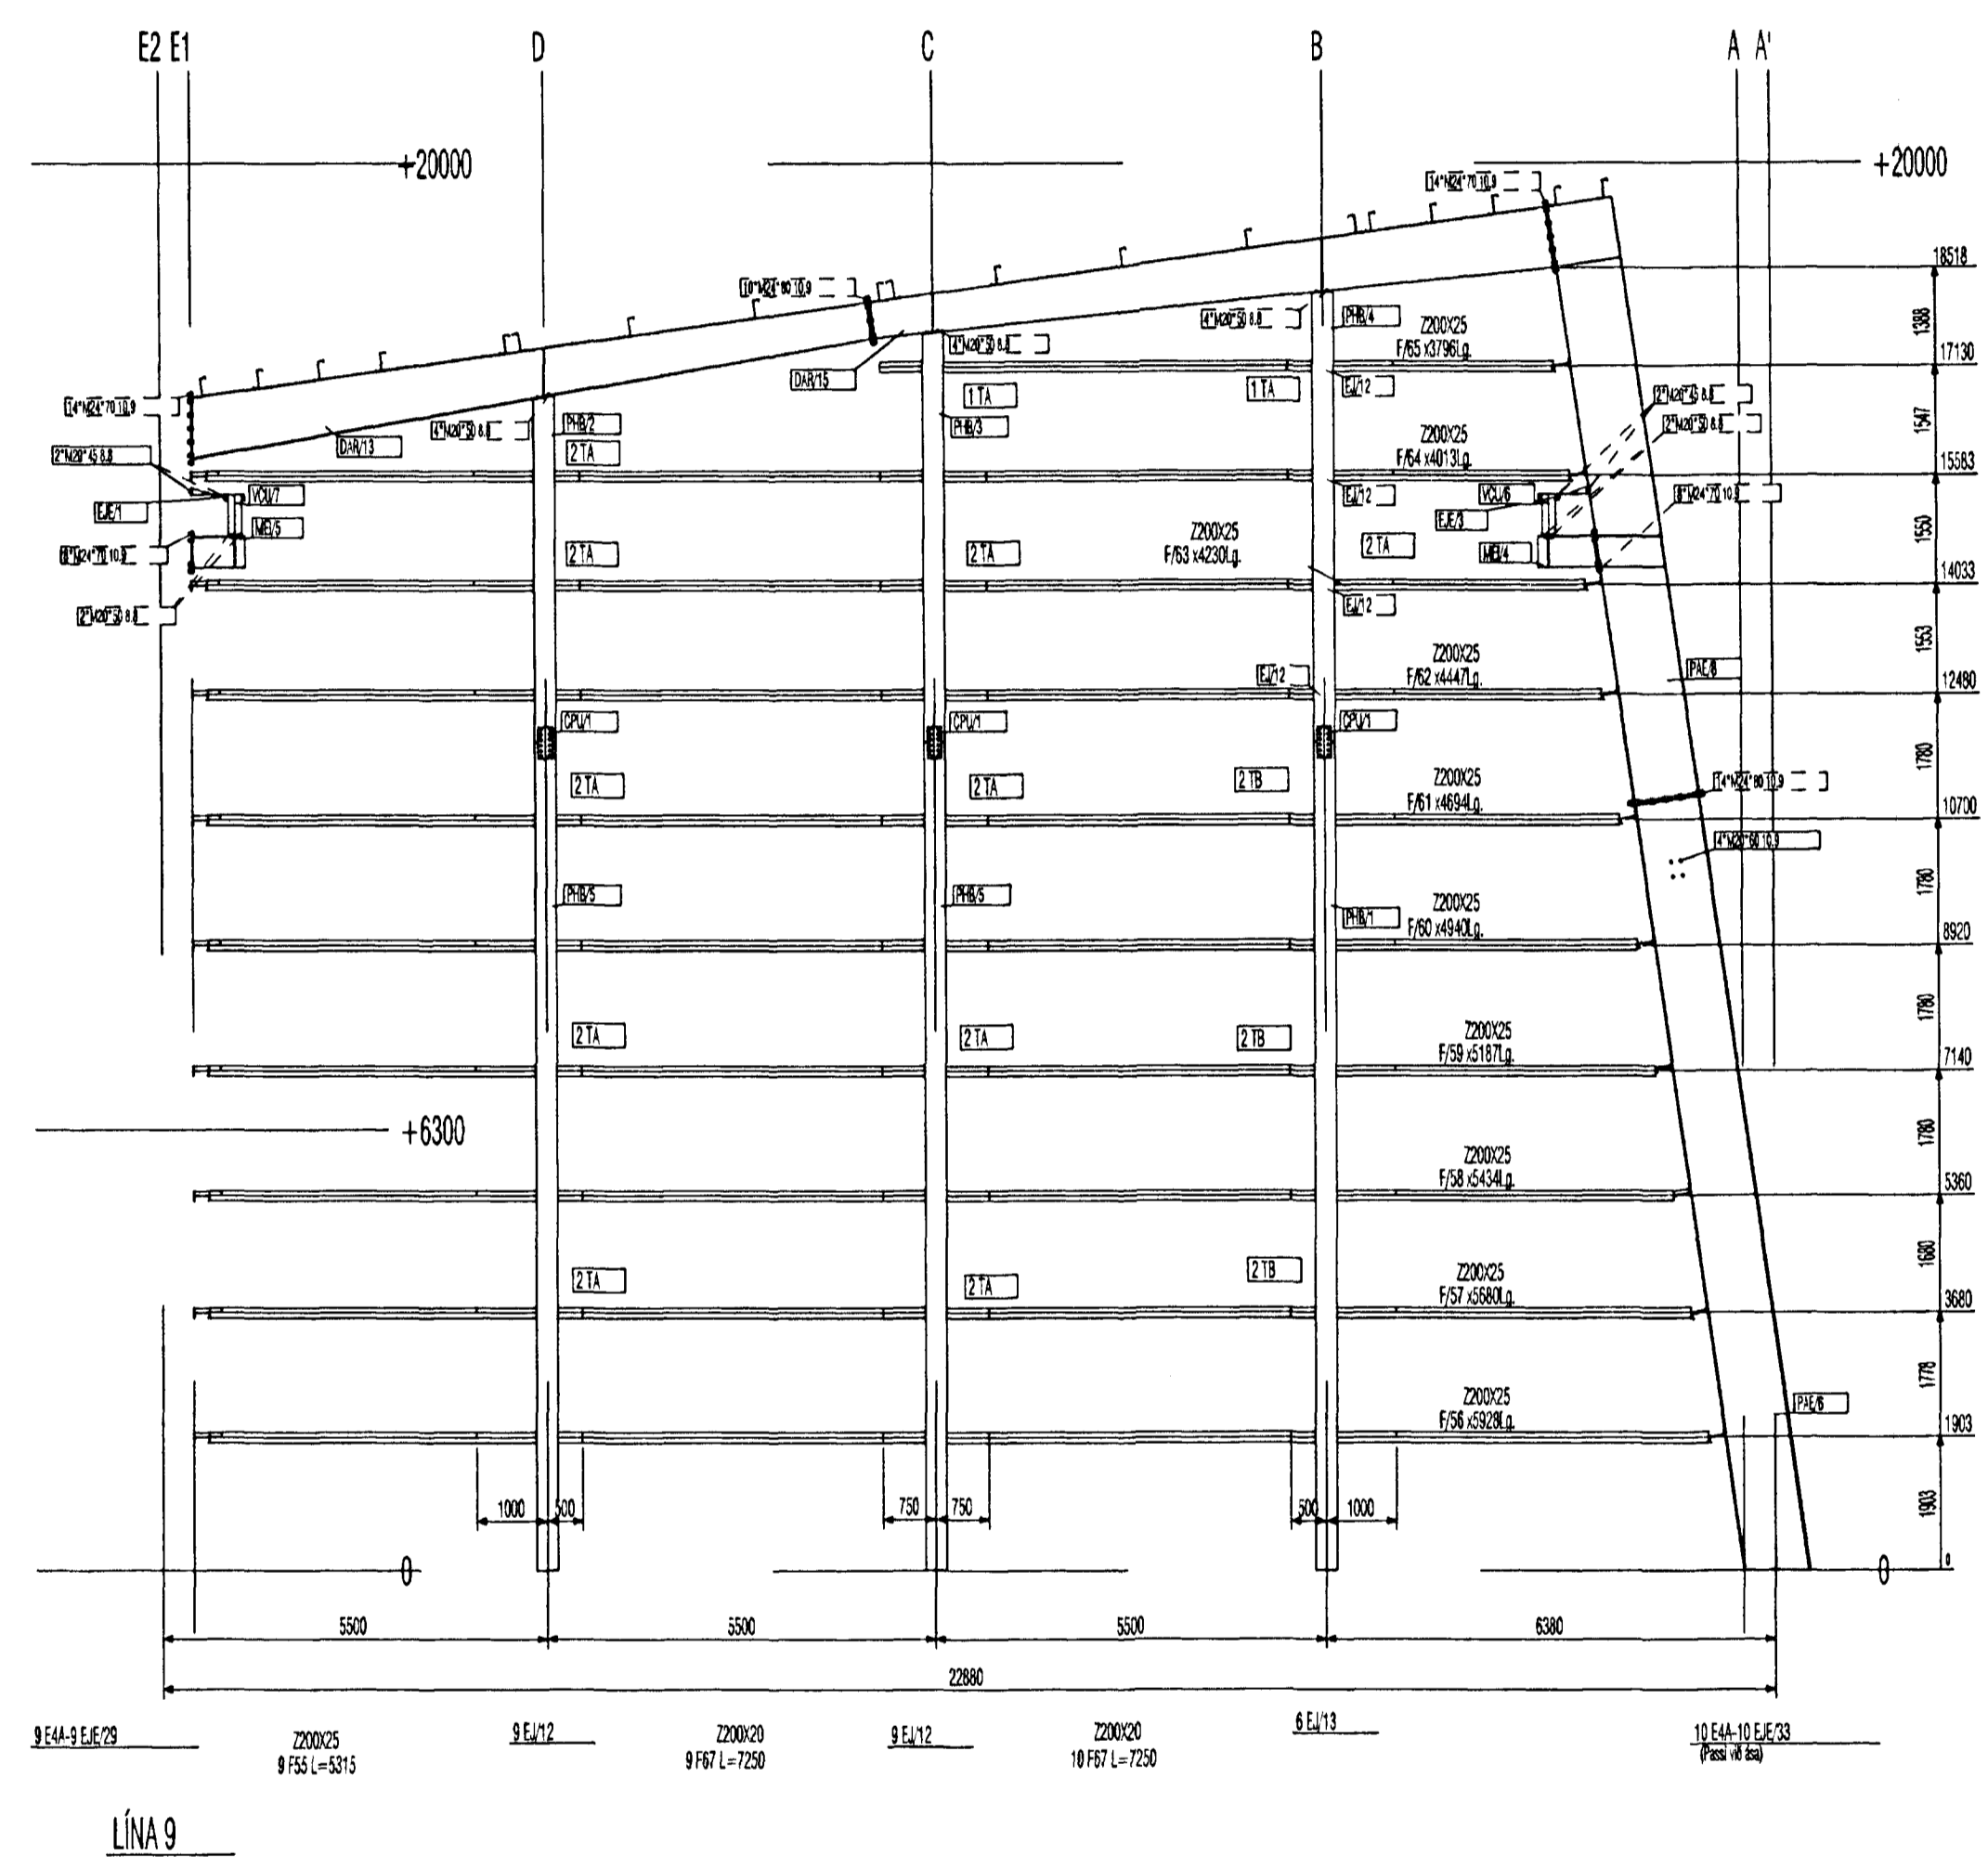

LÍNA 9

Ø stærd	Styrkur torque Mo (m.Kp.)		
	8.8	10.9	12.9
M12	9.46	13.20	15.95
M16	23.10	31.90	39.05
M20	45.10	63.80	75.90
M22	60.50	85.80	102.30
M24	78.10	110.00	132.00
M27	115.50	165.00	198.00
M30	159.50	220.00	264.00



VEKTOR
- hönnun og ráðgjöf -
Nýbýlaveggi 6, 200 Kópavogi.

Sigurður Halsteinsson
byggingstækniráðgjafi
hl. 030809-7749
sími 554-9600 fax 554-9988

Óseyrarbraut 40
Útveggir í línu 1 og 9
Asýnd

Tel. nr. _____
Sambýðing _____
Tilvisun á teikningu _____
Dagsetning _____
Ágúst 1999

Sigurður Halsteinsson
Sigríður Halsteinsson

Hárrað SH
Téknáð KR

Verk nr. _____
Málsvæði 1:100
Tékn. nr. S850F2EFF