


LINA K

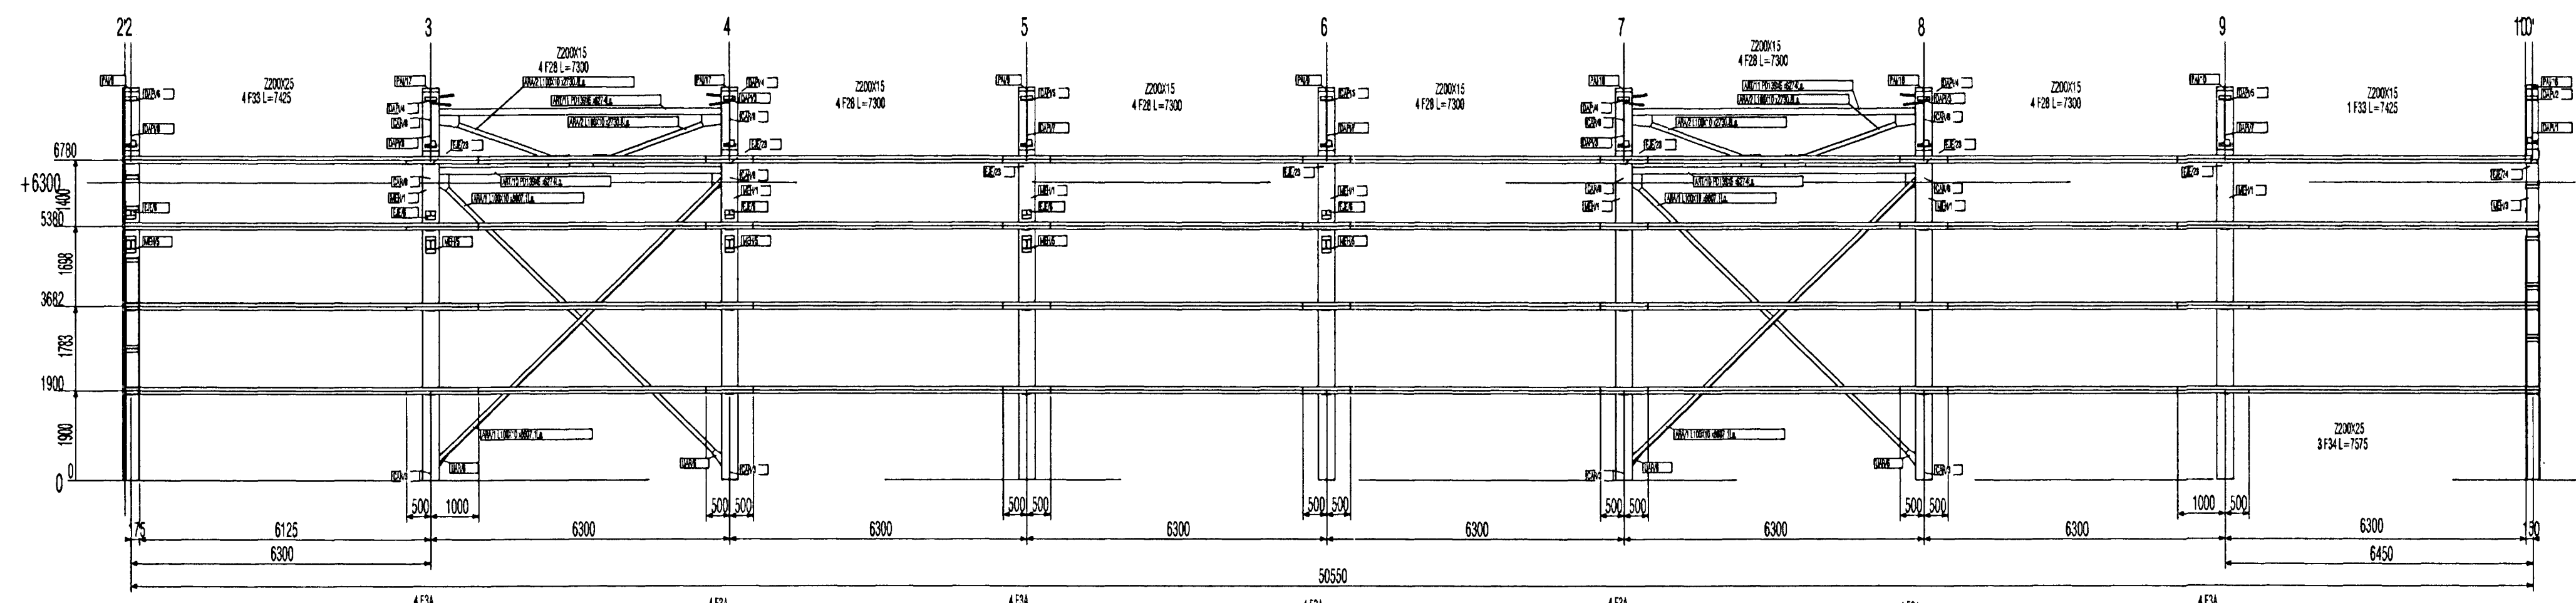

LINA H



VEKTOR -hönnun og ráðgjöf- Nýbýlavegi 6, 200 Kópavogi.		Sigurður Halsteinnsson byggingateknifráðgjafi K. 030869-7748 sími 554-8650 fax 554-8669	
Tökn. nr. _____ Samþykkt _____ <i>Sigurður Halsteinnsson</i> <i>Ráðgjafi</i>		Öseyrarbraut 40 Veggir í línunum H og K Ásýnd Húsnáð _____ SH Dagaþing _____ Ágúst 1999 S850	
Tífl. nr. _____ Tífl. nr. _____ Tífl. nr. _____ Tífl. nr. _____		Br. _____ Daga. _____ Tífl. nr. _____ KR Tífl. nr. _____ 1:100 S850F1EFL	