



Þversnið E Mkv. 1:50
110


Sérmynd 24 Mkv 1:10
111

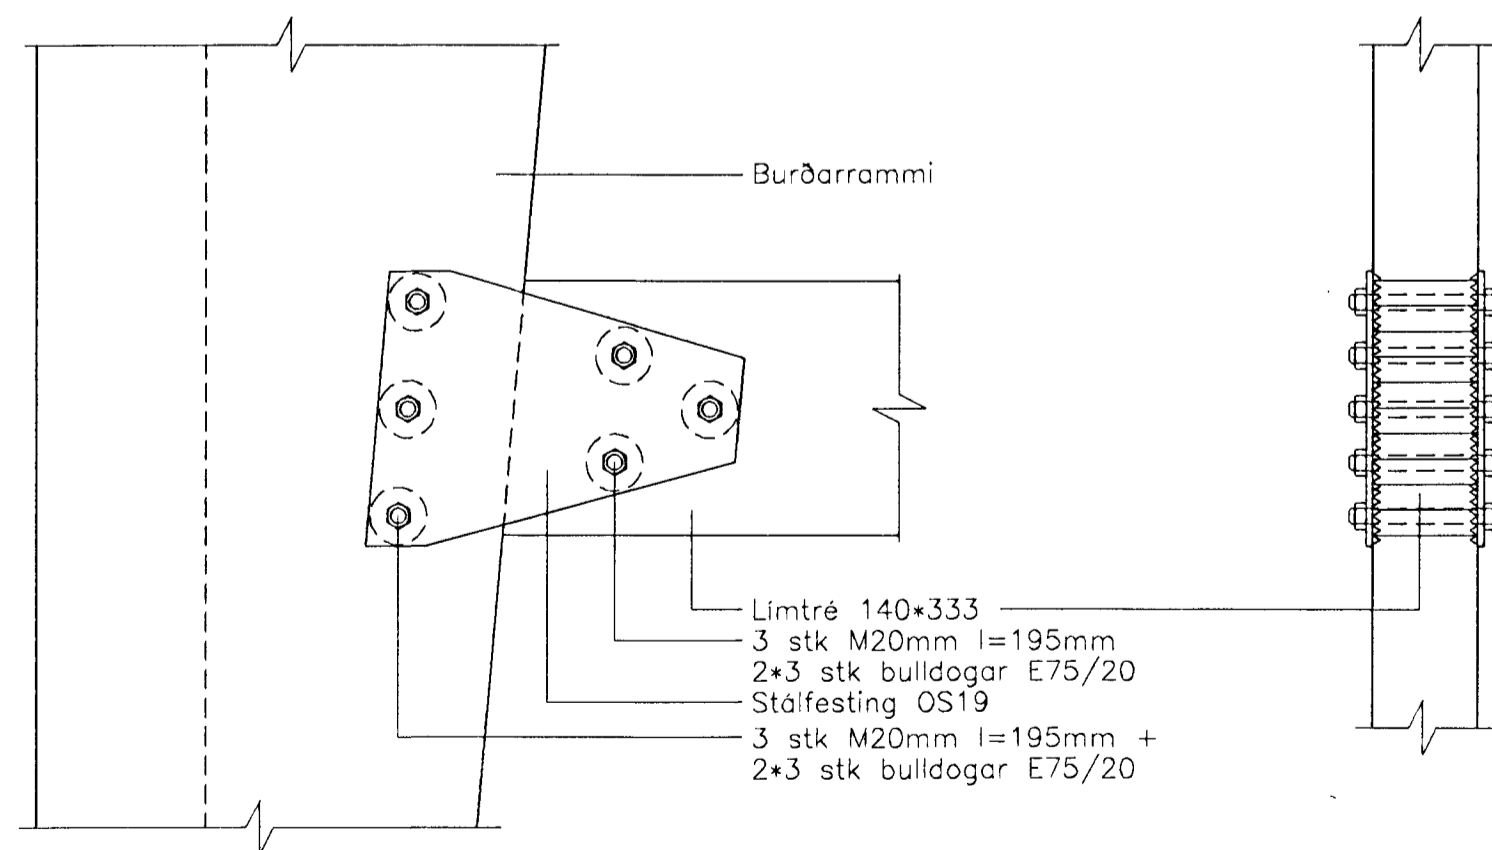

Þversnið F Mkv. 1:10
110

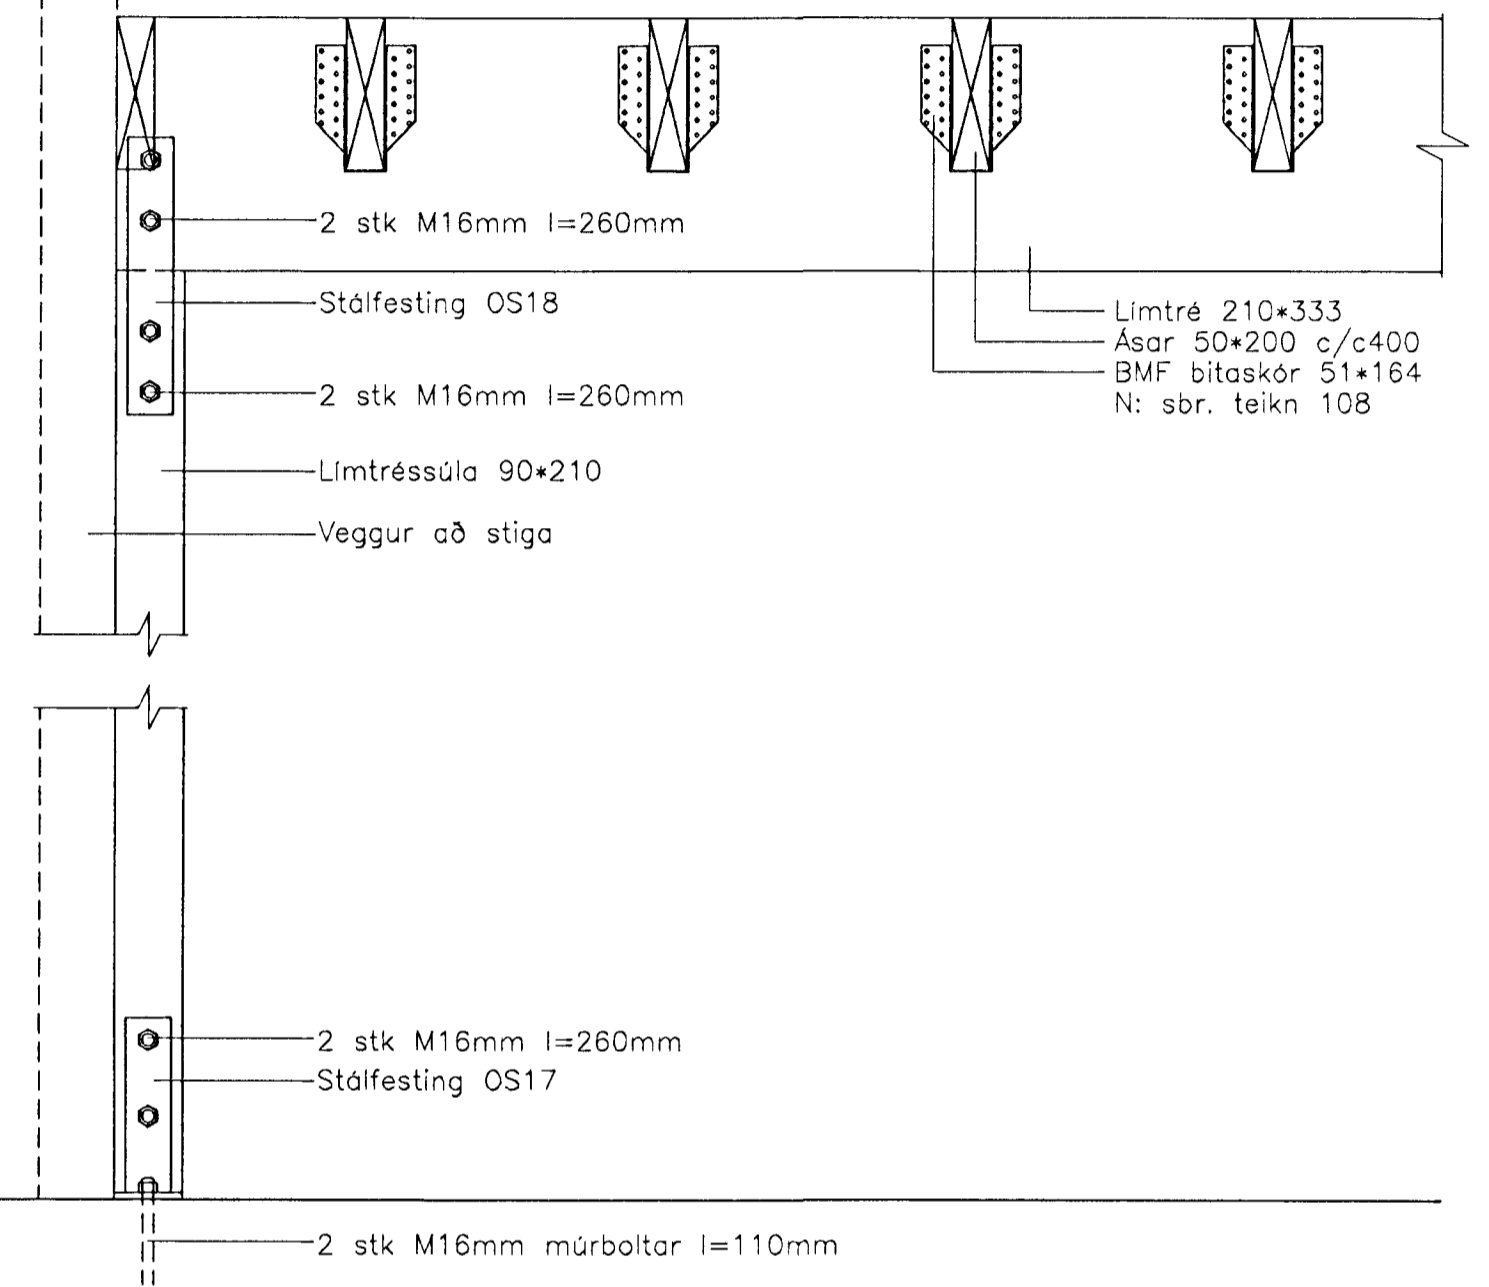

Byggingafultrúi Hafnarfjarðar
Afgreitt þann
25 MARS 1997
Sigurbjartur Halldórsson
OSEY-111.DWG

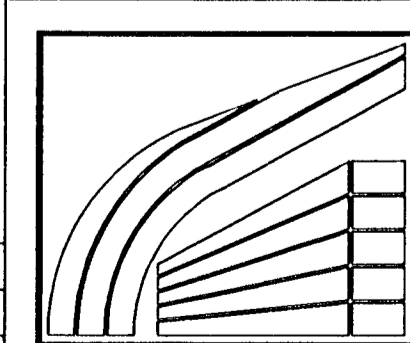

LÍMTRÉ HF. FLÚÐUM S: 486 6750
REYKJAVÍK S: 568 7202

Öseyrarbraut 4, Hafnarfirði

Milligólf – stækkun

TEIKN.	DAGS.
REIKN.	96.12
YFIRF.	VERK
MKV.	BLAD
1:50,1:10	111

Sigurbjartur Halldórsson

Breyting	Dags.	Skýring	Br.