



SNID B-B 1:10

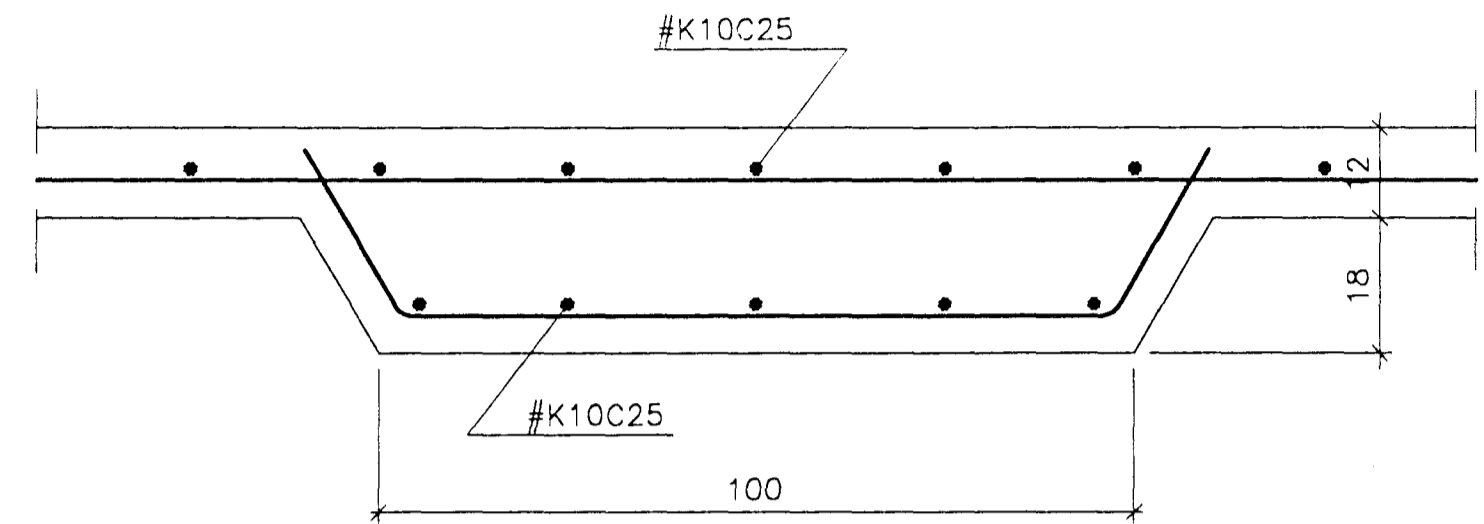


SNID C-C 1:10

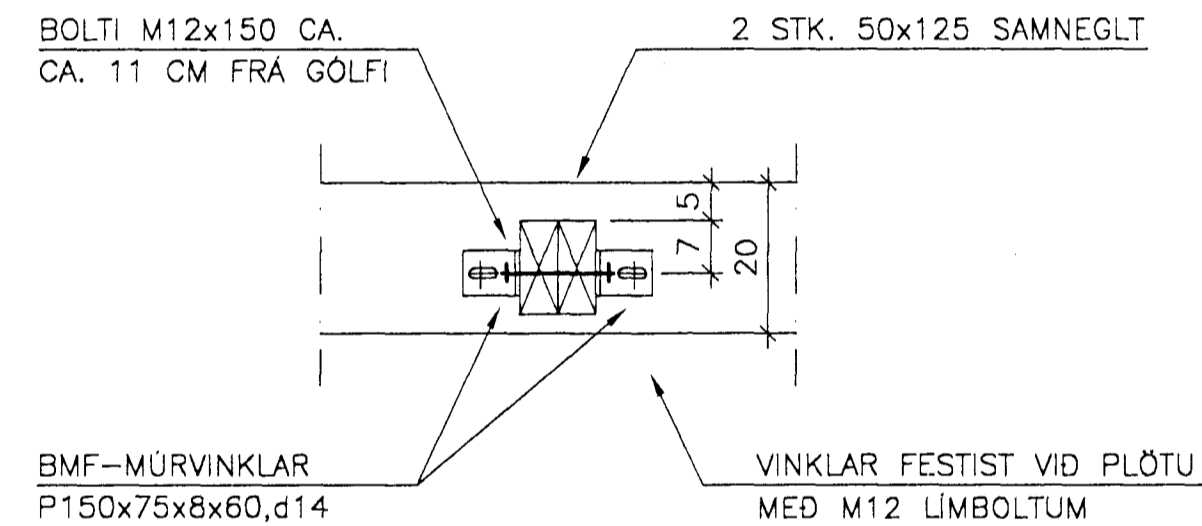


DEILI D3 1:10


SNID A-A 1:10

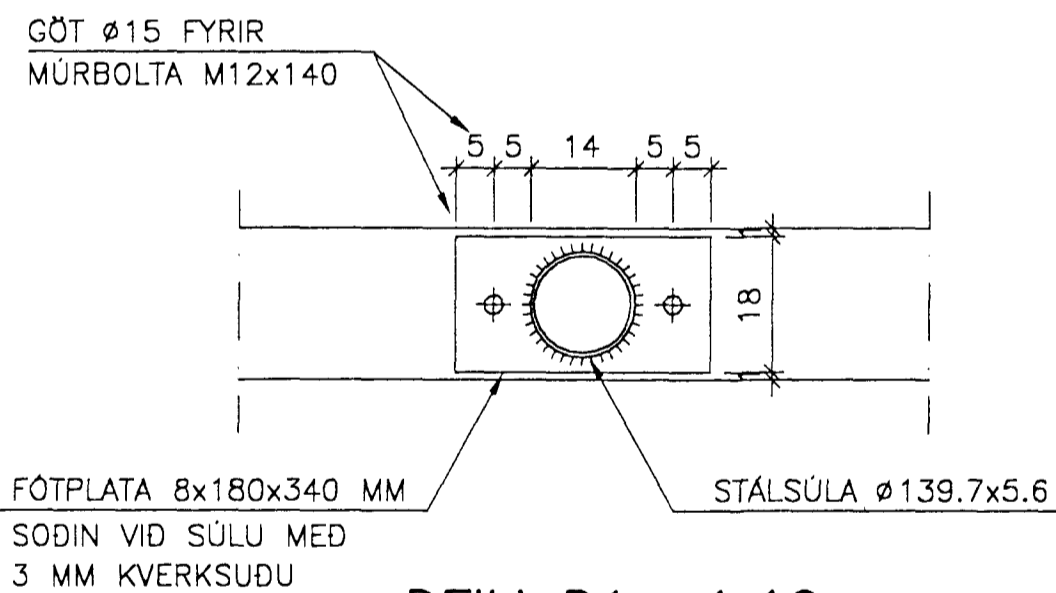


DEILI D1 1:10

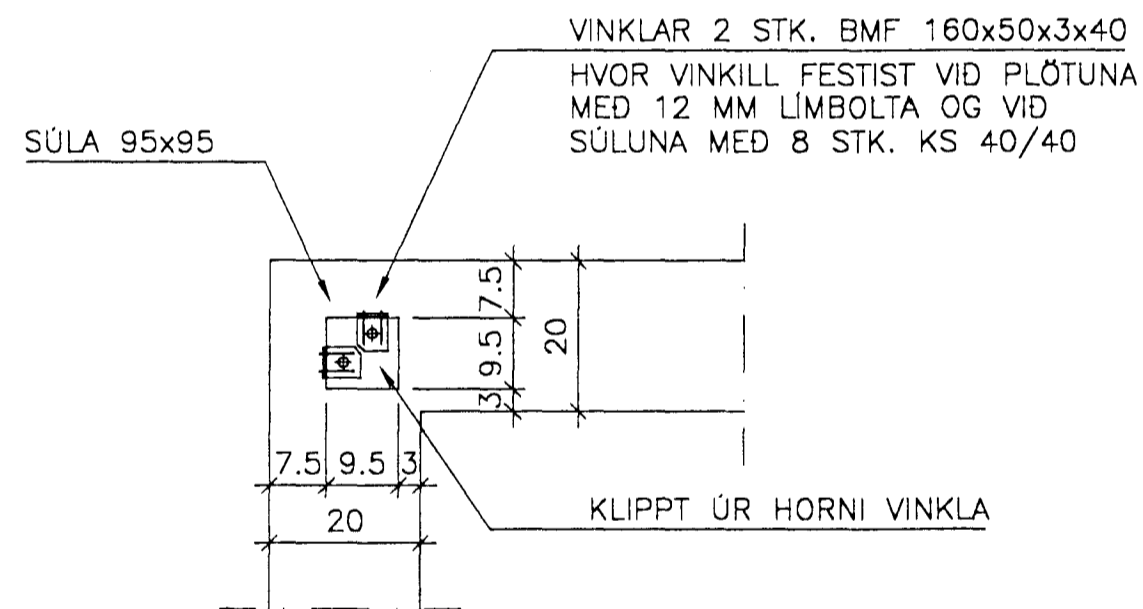

DEILI D2 1:10

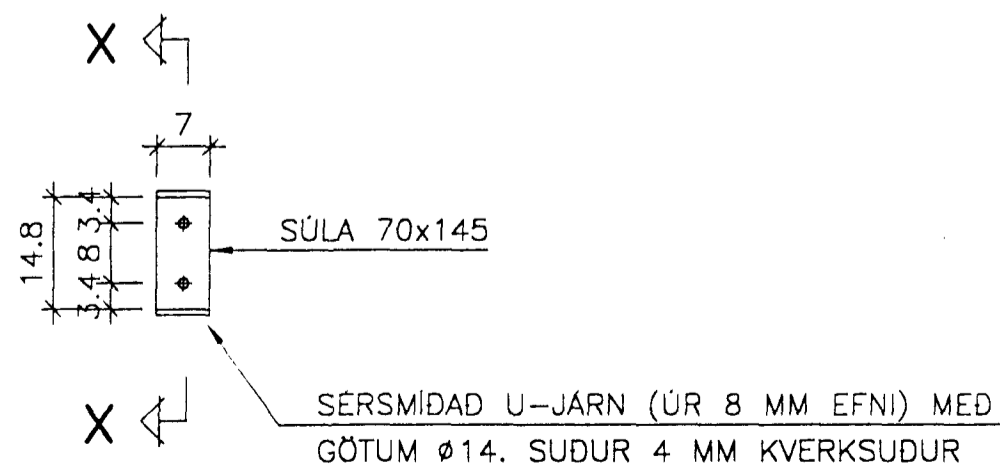

DEILI D4 1:10

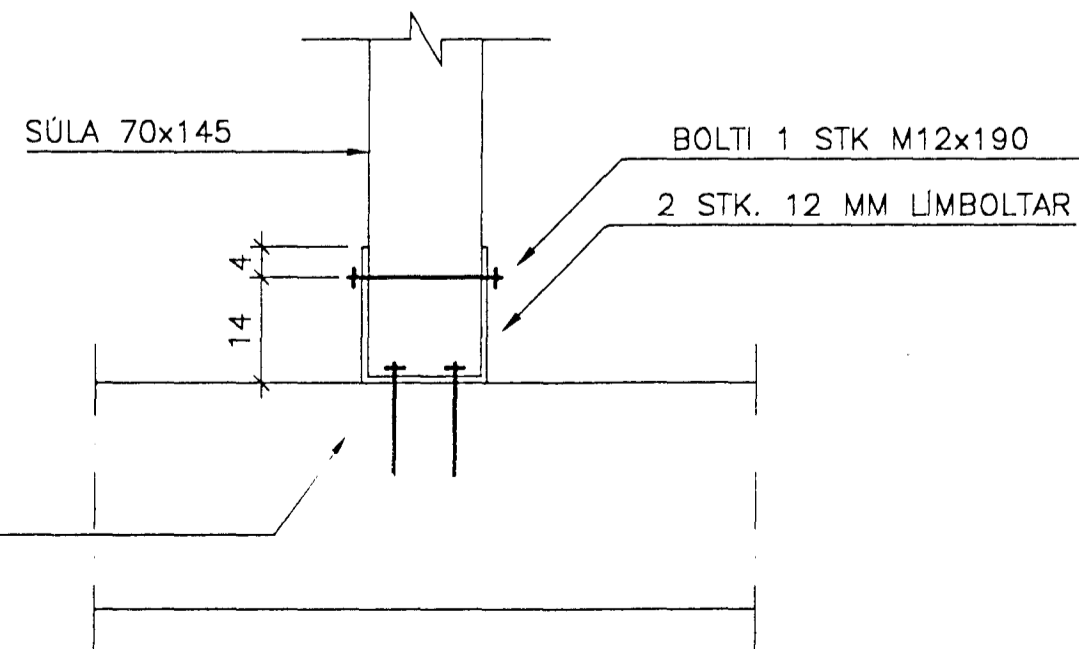


SNID X-X 1:10

BR.NR.2 06.96 EINANGRUNARÞYKK 75 | 63 KMP  
BR.NR.1 18 OKT 1995 KÖTAMERKINGAR KMP

Byggingatulltrúi Hafnarfjarðar  
Algreitt þann  
17 JULI 1996  
Sigurbjartur Halldórsson

ÁSKILIÐ, ELDRI  
TEIKNING ÓGILD

VERKHEITI PULSUVAÐN VID FJARDARGÖTU HAFNARFIRÐI				KVARDI 1:10 1:50	TEIKNINR. BLAD NR. B-02
BURDARVIRKI - SNID					
HANNAD: AÖG	TEIKNAD: AÖG	YFIRFARID: KMP	DAGS.: SEPT. 1995		
SAMÞYKKT: <i>Sigurbjartur Halldórsson</i>			KT.: 190561-3809	 <b>VERKFRÆÐISTOFA KÓPAVOGS</b> Hamraborg 7 200 Kópavogi Sími: 564 44 22 Fax: 564 44 33	