



AFSTÖÐUMYND 1:500

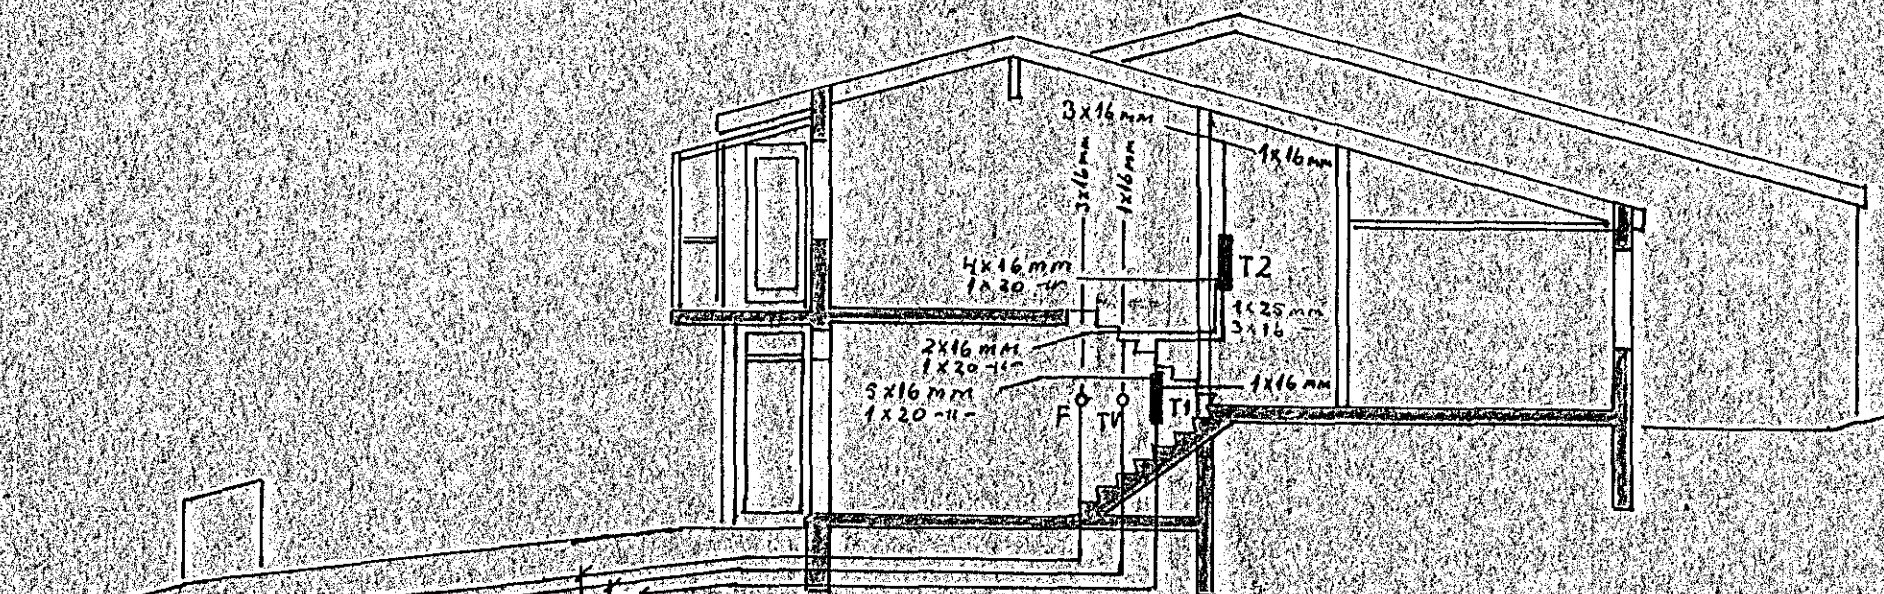

Inntak RH 50 mm PP  
 -II- TV 30 mm PP  
 -II- Sími 50 mm PP

PVERSKURÐUR 1:100

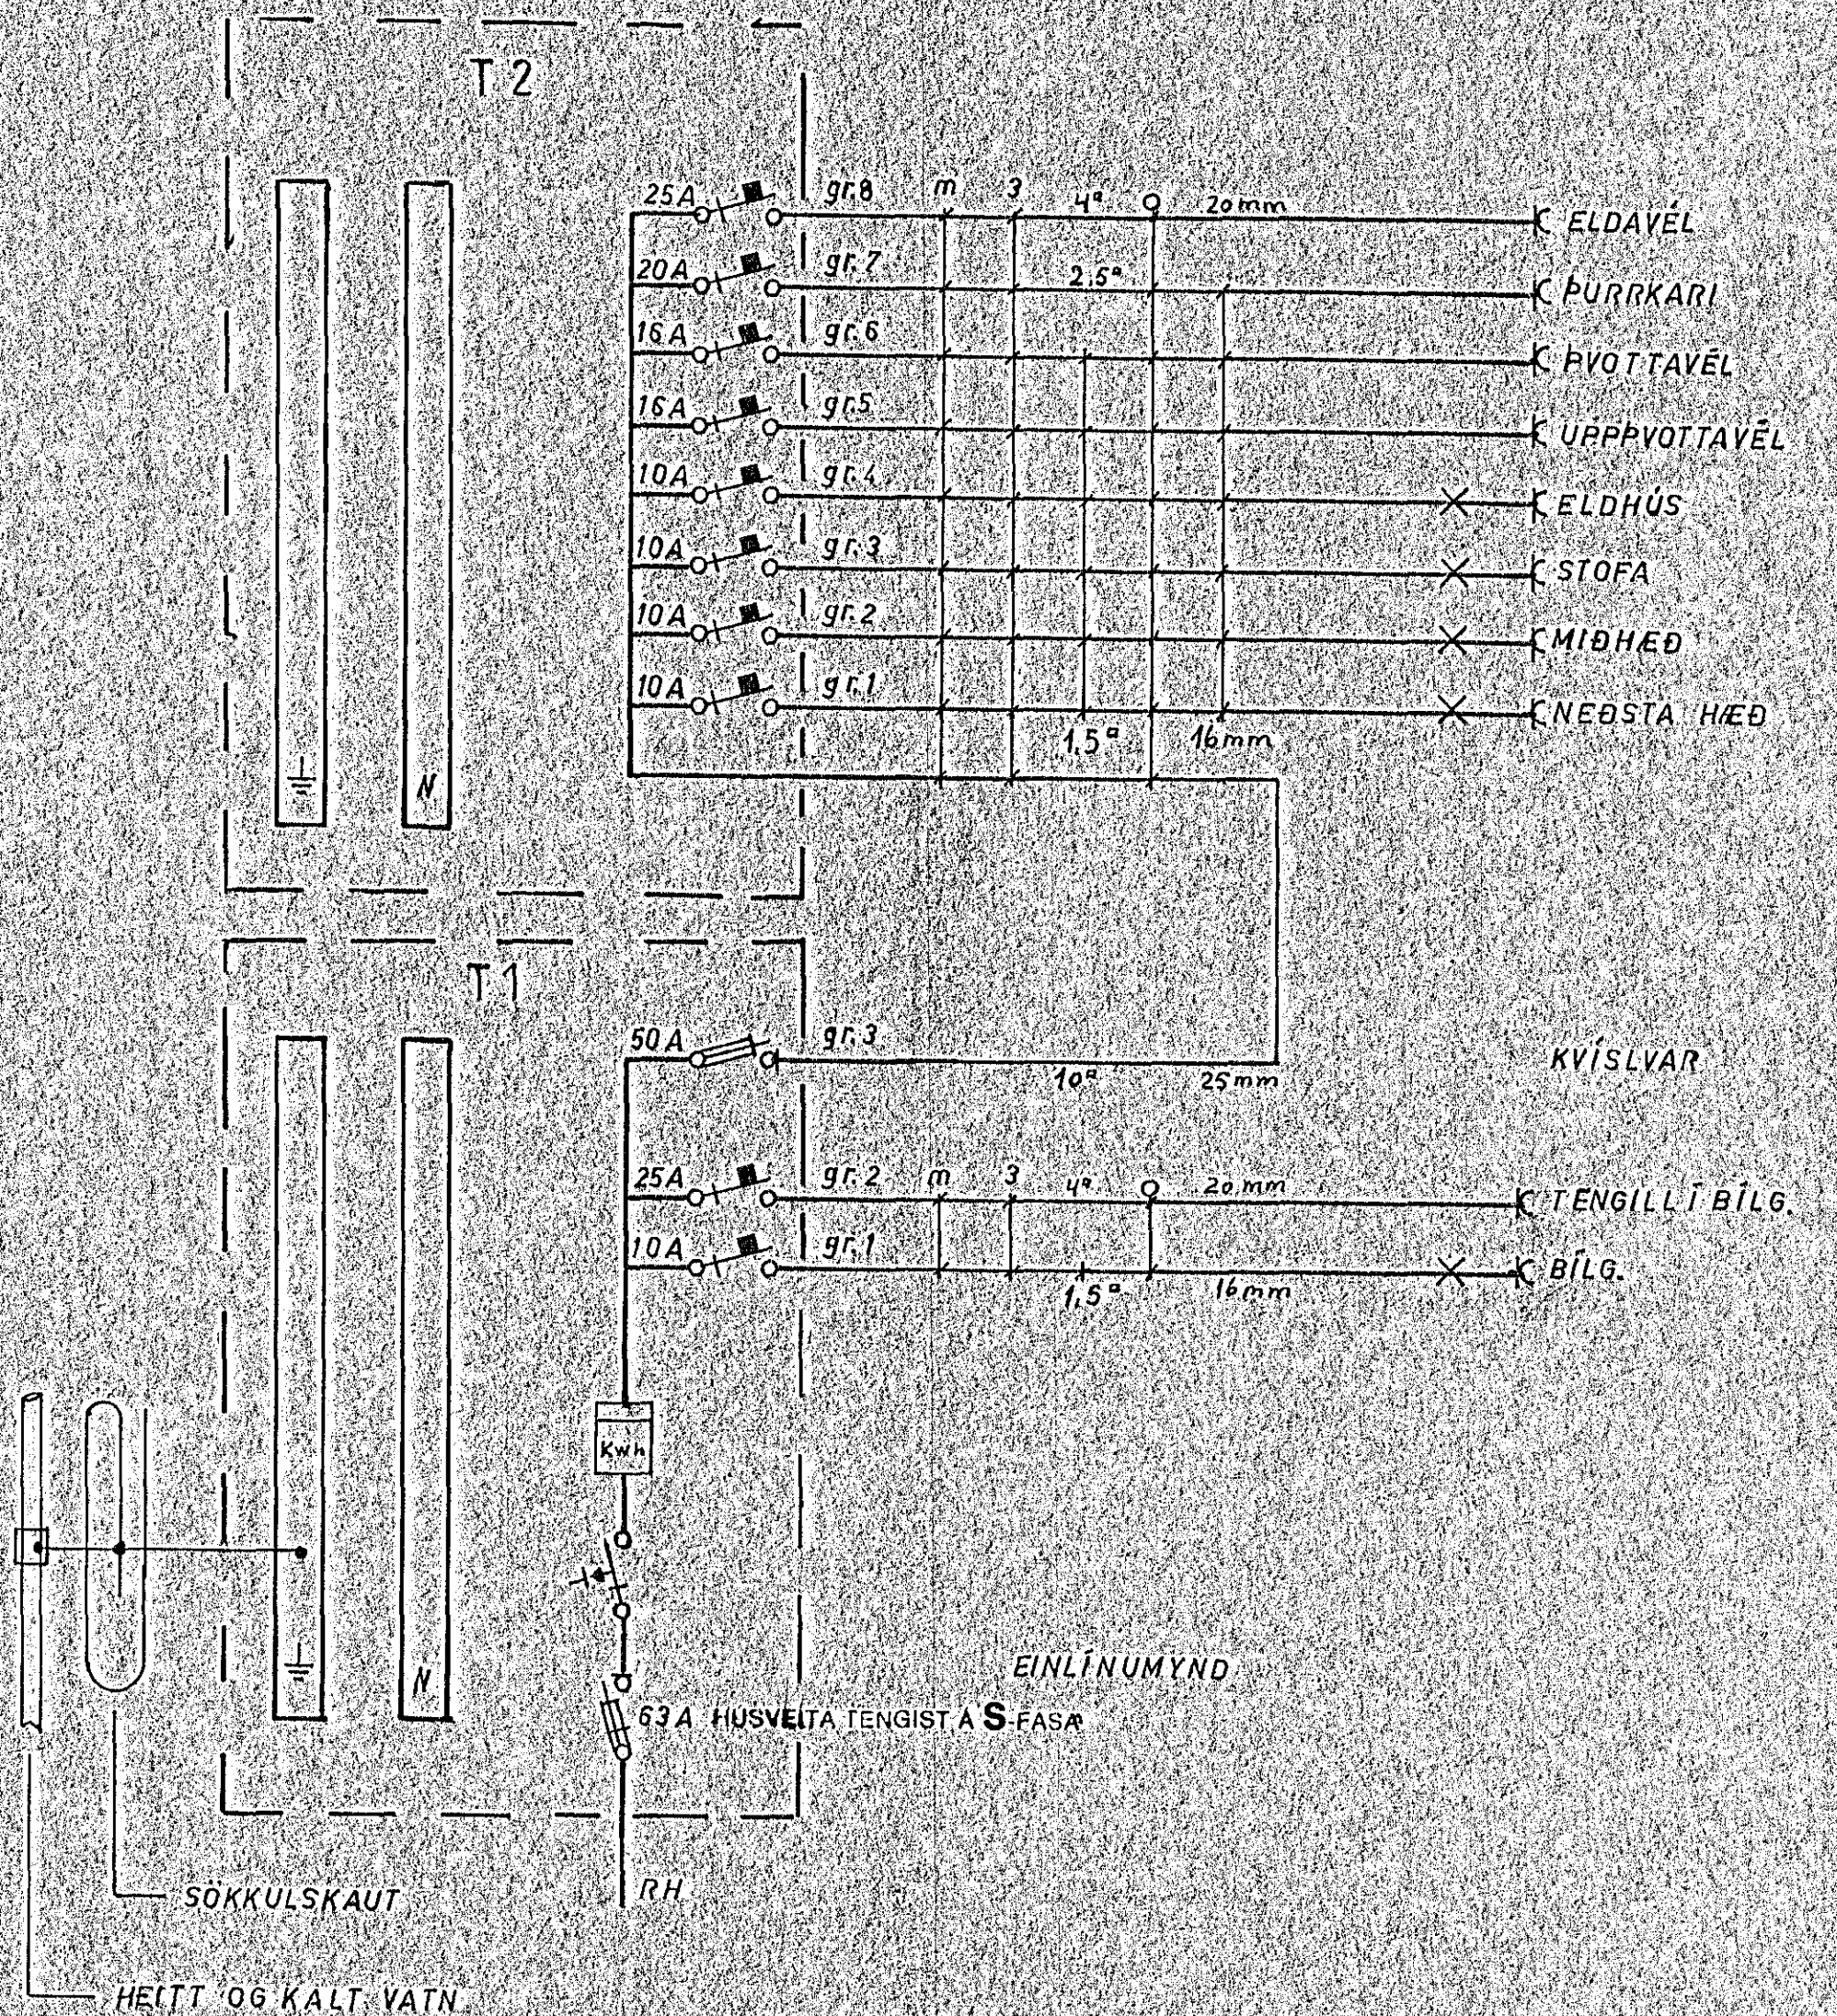

BREYTINGAR			PORDUR JÓNSSON HAFNARF S. 51700
NR.	DAGS.	ÁR. NAFN	
			DOFRABERG 27 HAFNARF RAEFLÖGN
			HAFNARF M: 1:500/1:100 NR.188 BL2 AF 2 DAGS. AGUST '88 P. Jónsson