



T.0.1

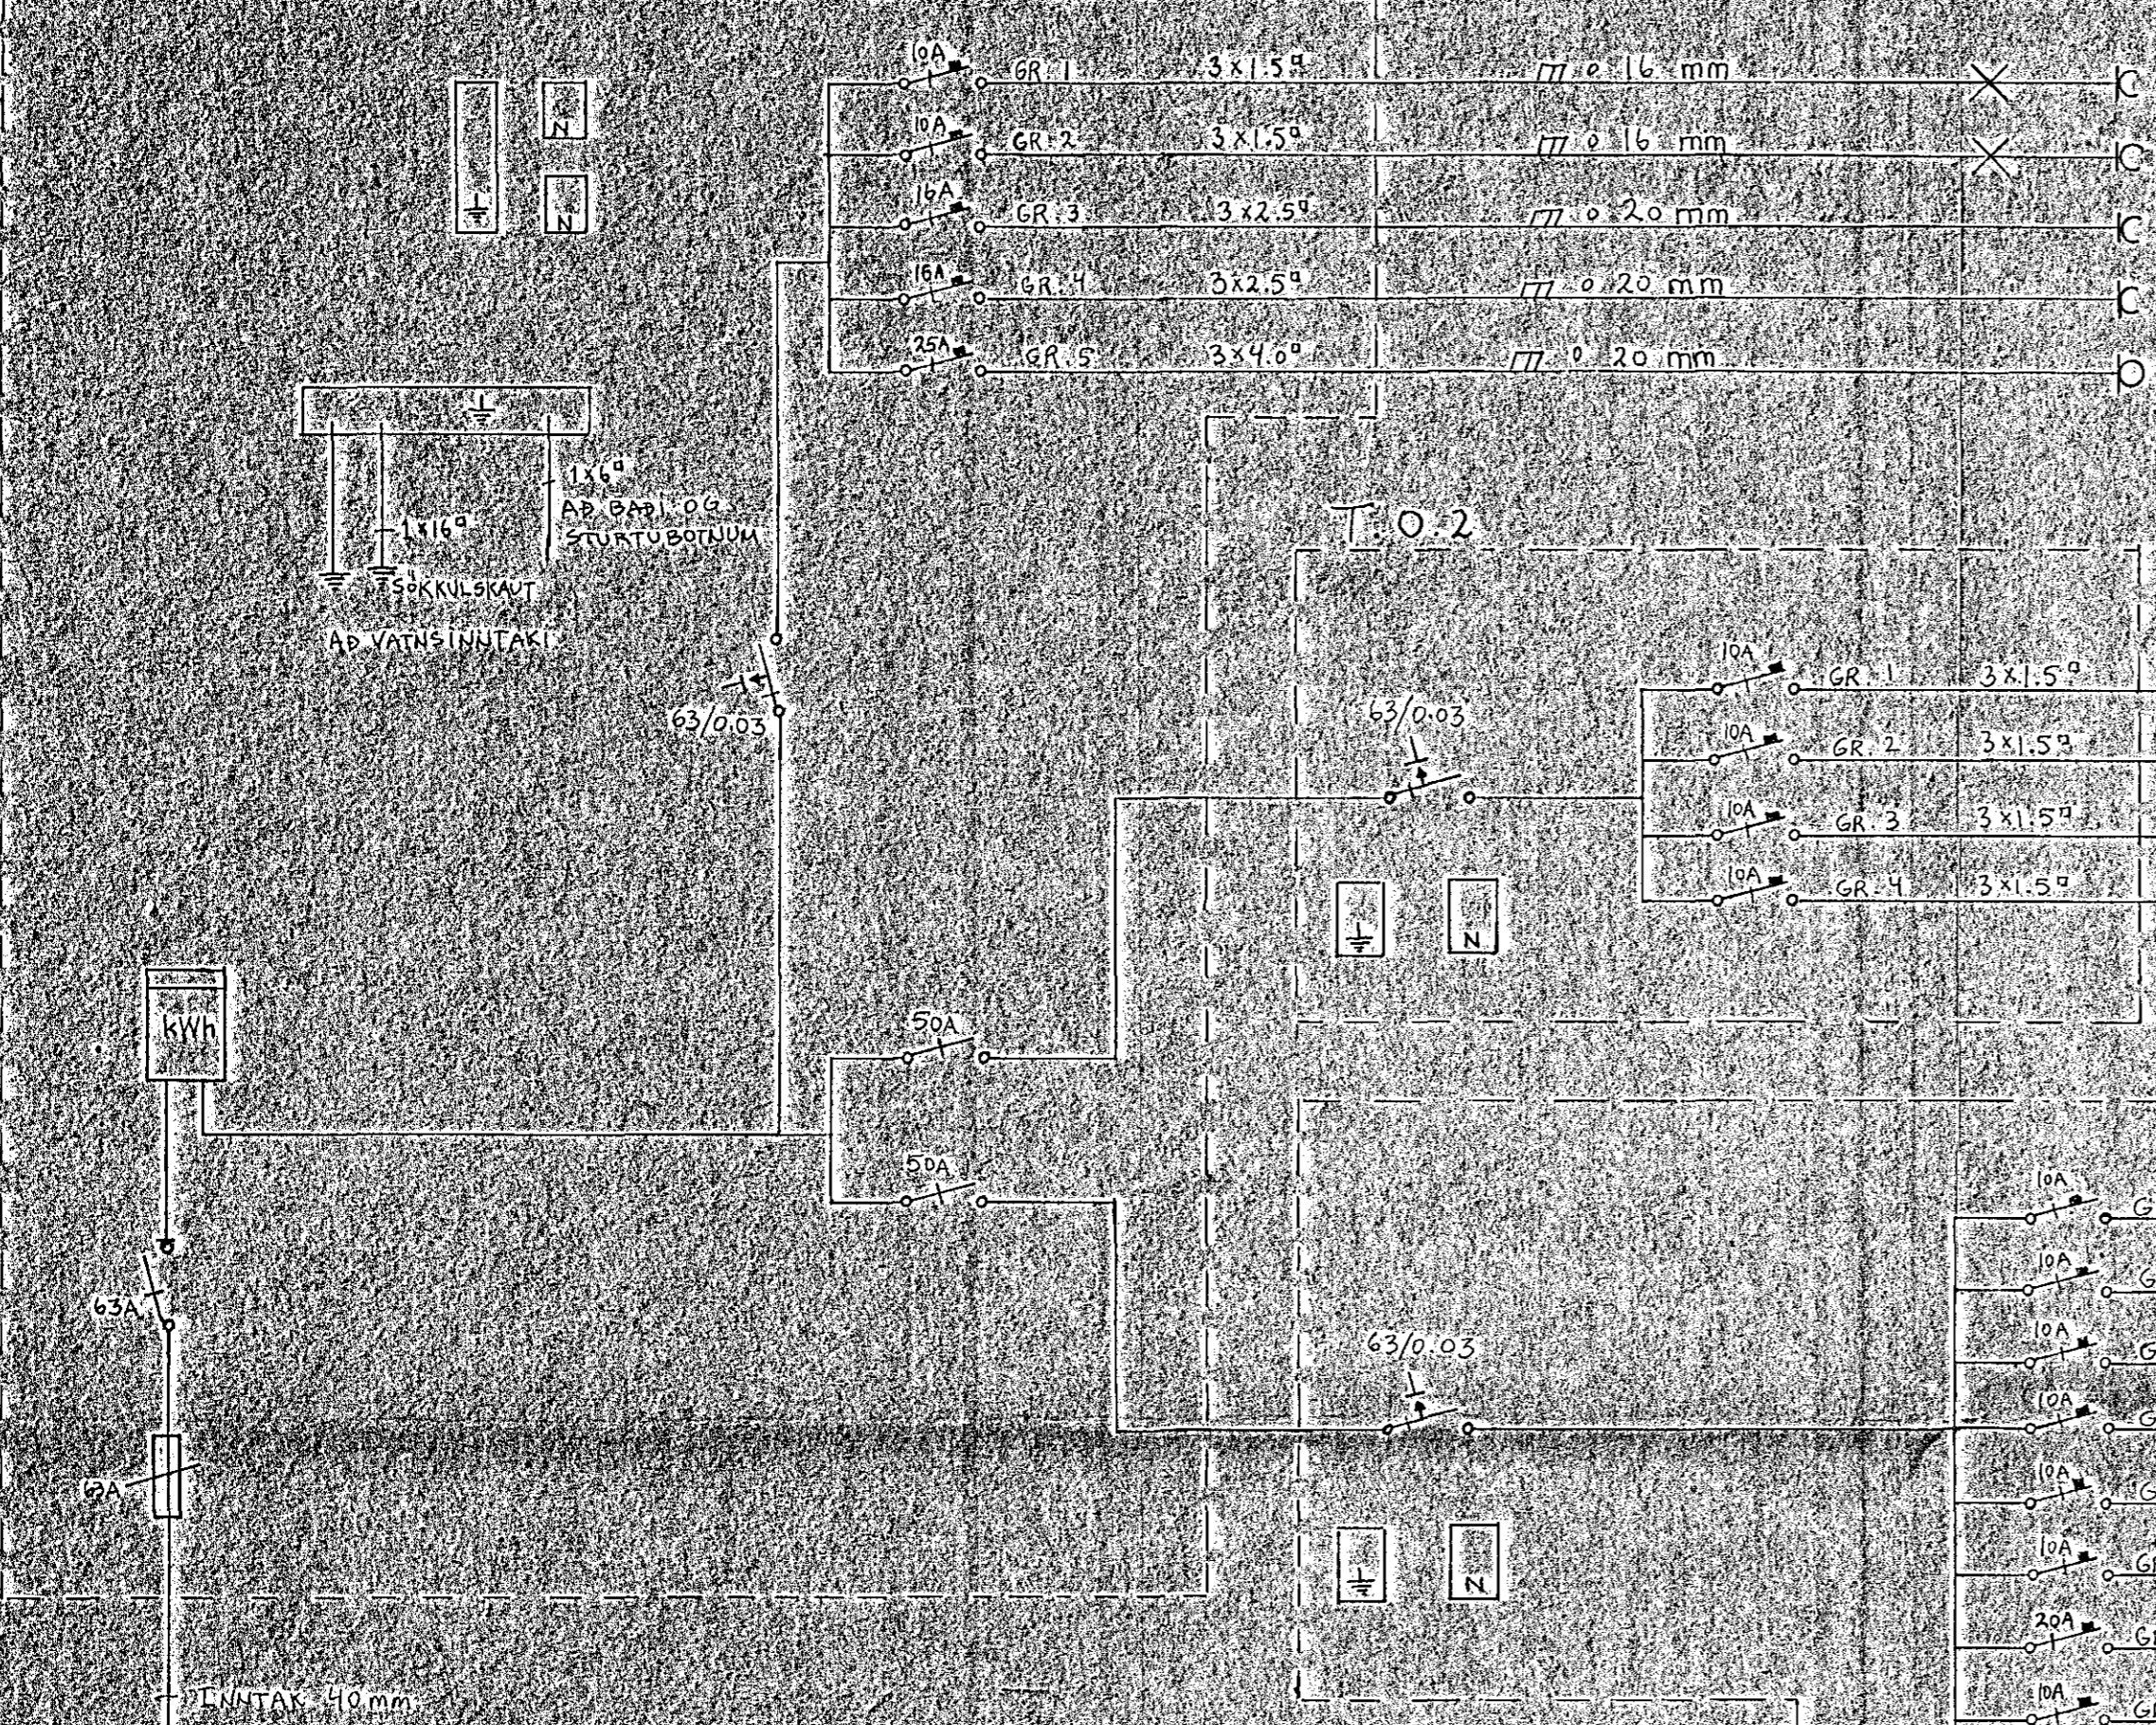


- GR 1 3x1.5<sup>2</sup> 77 0.16 mm X C BILGEYMSLA, GEYMSLA
- GR 2 3x1.5<sup>2</sup> 77 0.16 mm X C PVOTTAHUS
- GR 3 3x2.5<sup>2</sup> 77 0.20 mm C PVOTTAVÉL
- GR 4 3x2.5<sup>2</sup> 77 0.20 mm C PÚRRKAKI
- GR 5 3x4.0<sup>2</sup> 77 0.20 mm O GUFUBAD

T.0.2

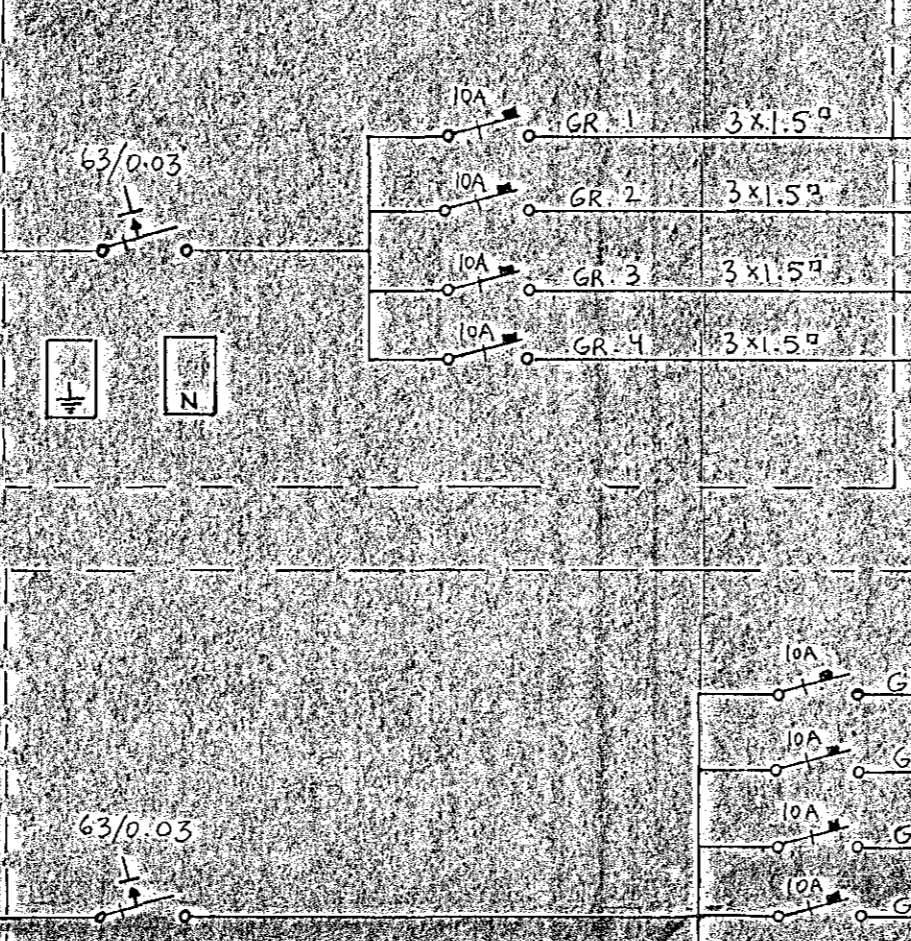


- GR 1 3x1.5<sup>2</sup> 77 0.16 mm X C HERBERGI, WC, BAD, GUFUBAD
- GR 2 3x1.5<sup>2</sup> 77 0.16 mm X C HERBERGI, HERBERGI
- GR 3 3x1.5<sup>2</sup> 77 0.16 mm X C GANGUR, SKALI, ANDDYRI, SORP
- GR 4 3x1.5<sup>2</sup> 77 0.16 mm X C ARINSTOFA

T.1.1

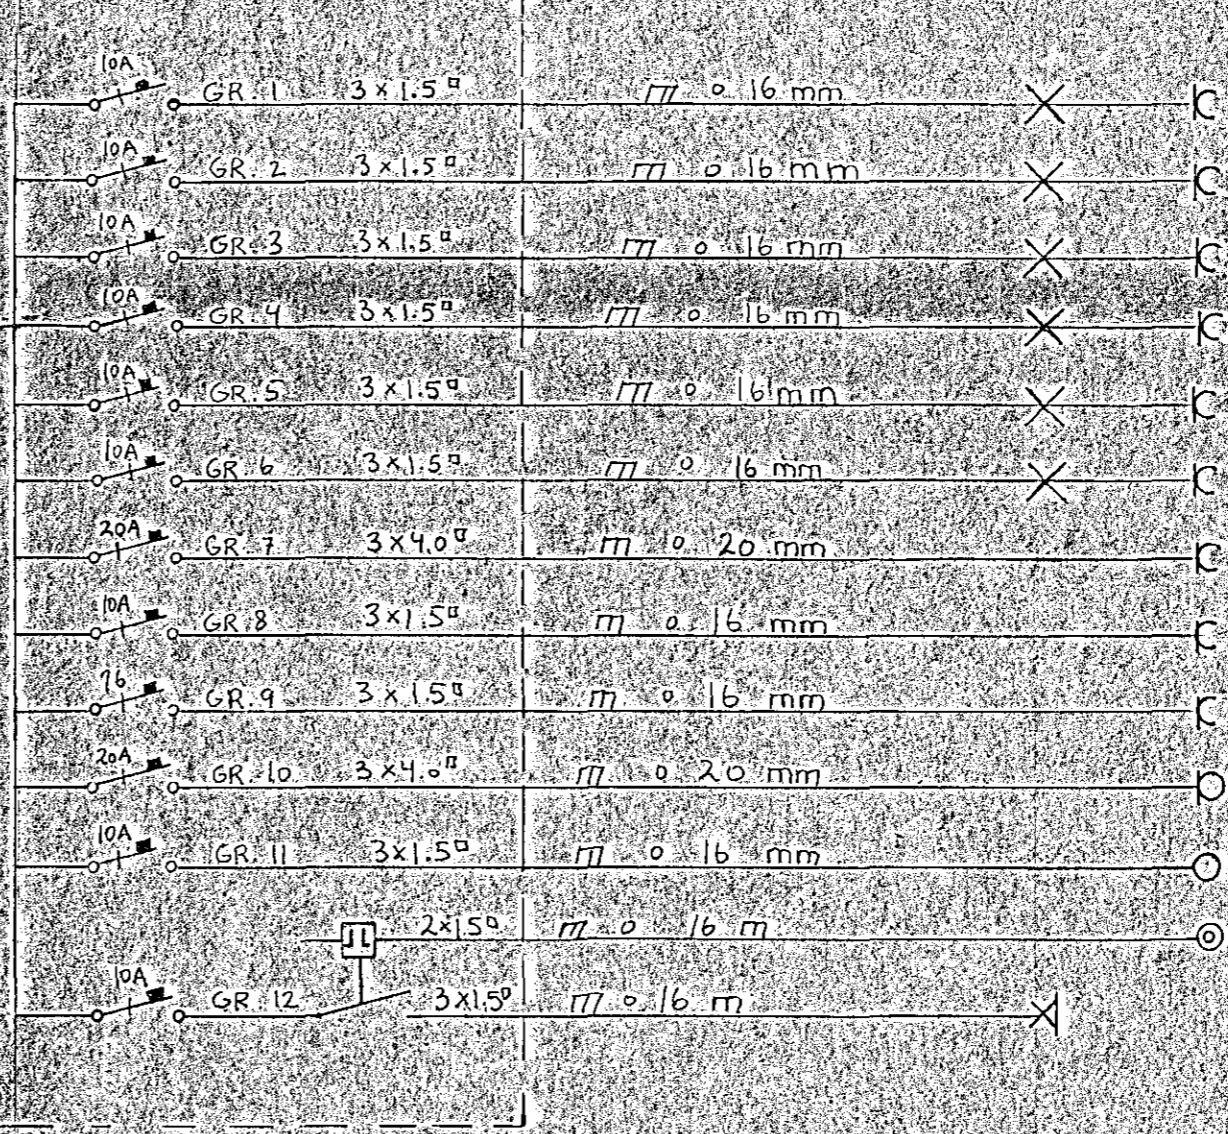

- GR 1 3x1.5<sup>2</sup> 77 0.16 mm X C BORDSTOFA
- GR 2 3x1.5<sup>2</sup> 77 0.16 mm X C STOFA + ARINN
- GR 3 3x1.5<sup>2</sup> 77 0.16 mm X C HUSBONDI, GANGUR
- GR 4 3x1.5<sup>2</sup> 77 0.16 mm X C HJON, BAD
- GR 5 3x1.5<sup>2</sup> 77 0.16 mm X C ELDHUS
- GR 6 3x1.5<sup>2</sup> 77 0.16 mm X C ANDDYRI, GANGUR, STIGAGANGUR, WC
- GR 7 3x4.0<sup>2</sup> 77 0.20 mm C ELDAVEL
- GR 8 3x1.5<sup>2</sup> 77 0.16 mm C ISSKAPUR
- GR 9 3x1.5<sup>2</sup> 77 0.16 mm C UPPPVOTTAVÉL
- GR 10 3x4.0<sup>2</sup> 77 0.20 mm O GEISLAOFN - SVALIR
- GR 11 3x1.5<sup>2</sup> 77 0.16 mm O DYRASIMI / LOFTNET
- GR 12 3x1.5<sup>2</sup> 77 0.16 mm X UTILYSING

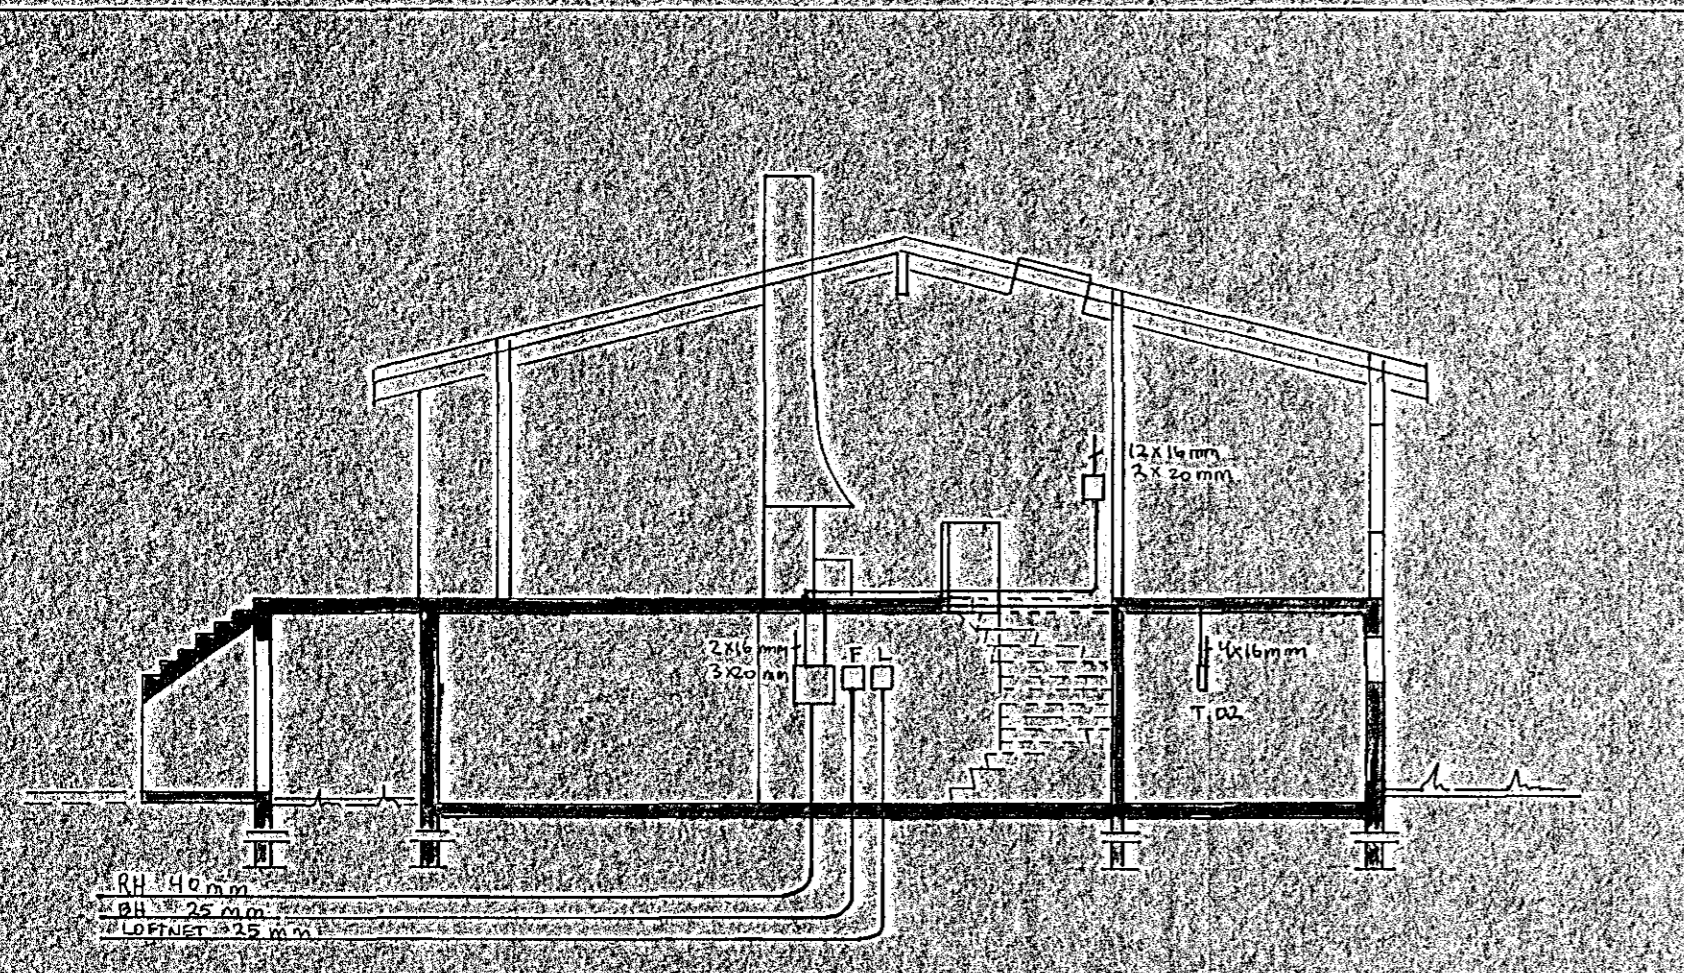

ANDRÉS MAGNÚSSON SÍMI 52253	
bl. 3 af 3	FAGRIHVAMMUR 5
Teikn. THL	SNID/EINLIÐUMYND