



GRUNNMYND 1:50

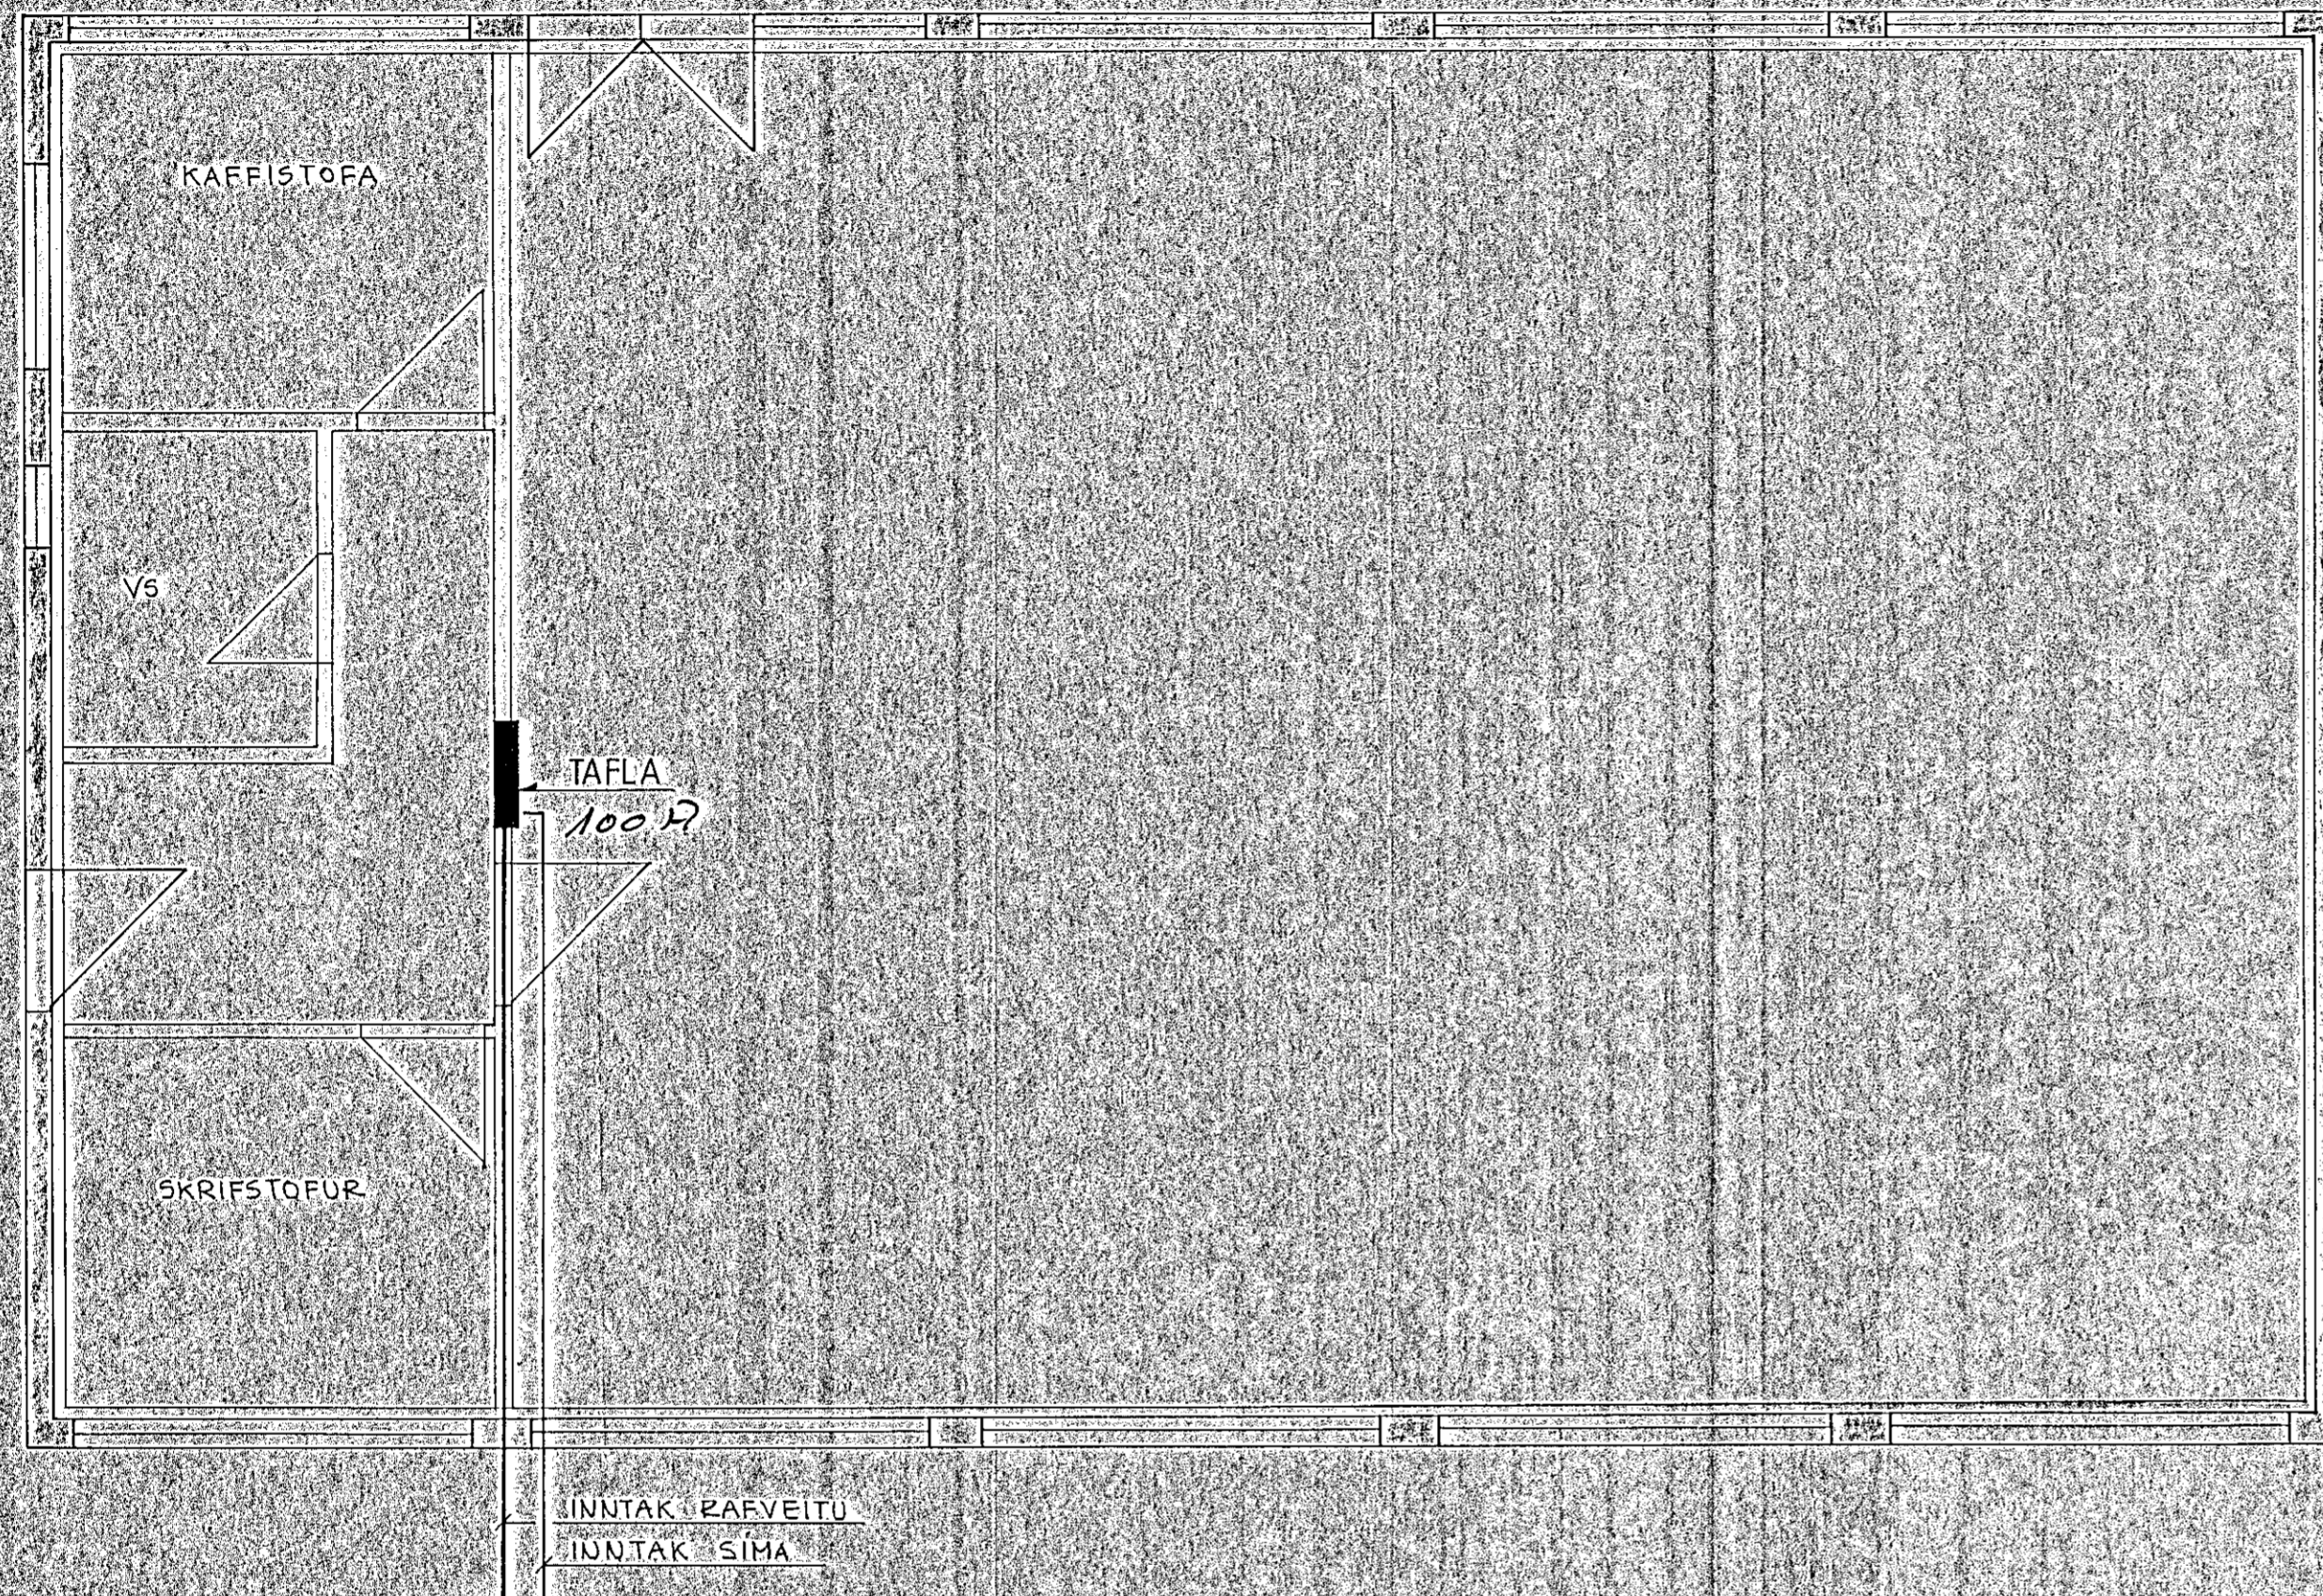


Samþykkt 2.6.1986
VEGNA HEIMTAUGAR
Jens Einarsson
f.h. RAFFVEITU HAFNAFIARÐAR


Inntök samþykkt 28.11.1986
f.h. RAFFVEITU HAFNAFIARÐAR
D.K.

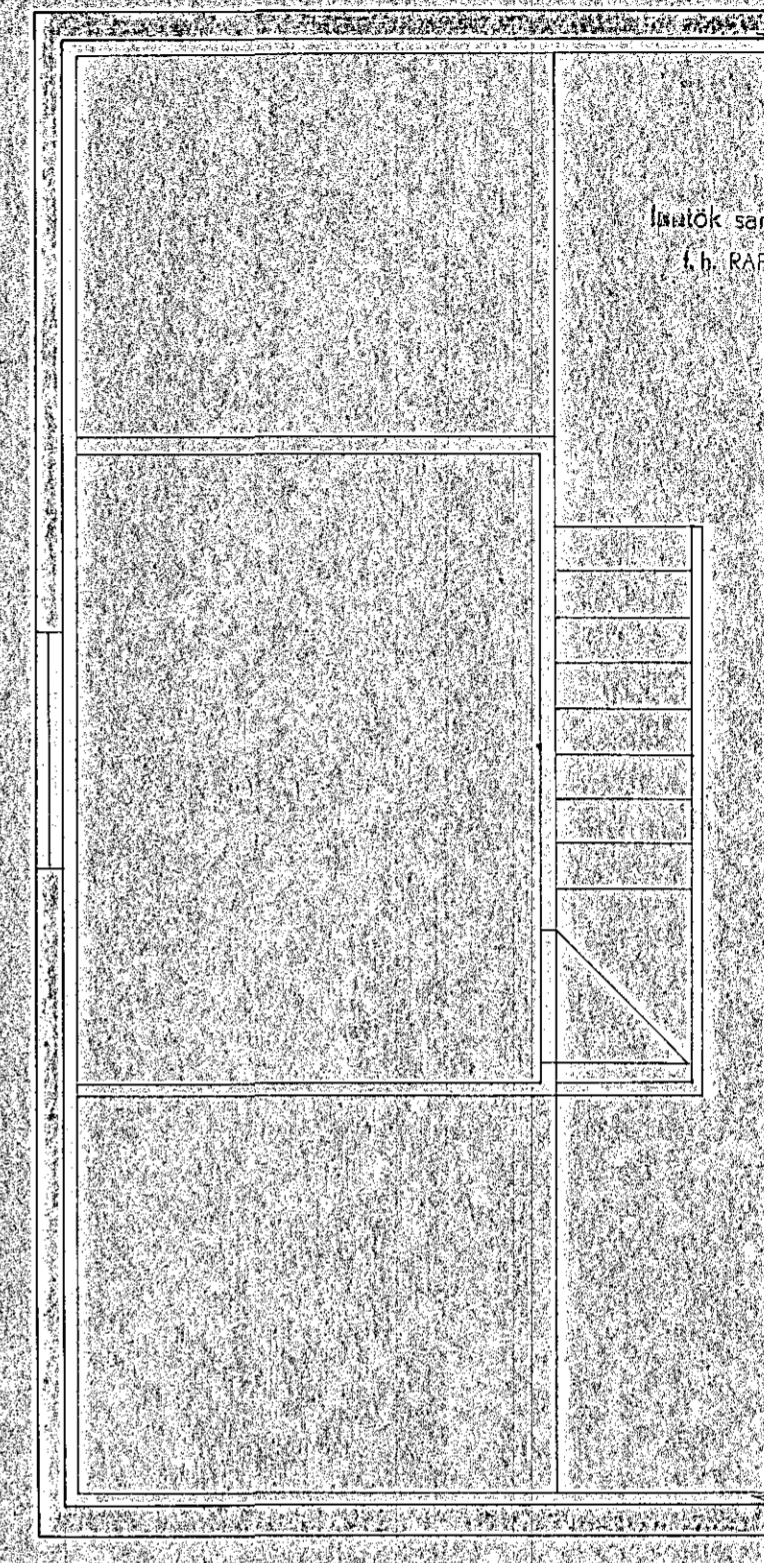

AFSTÖÐUMYND 1:50

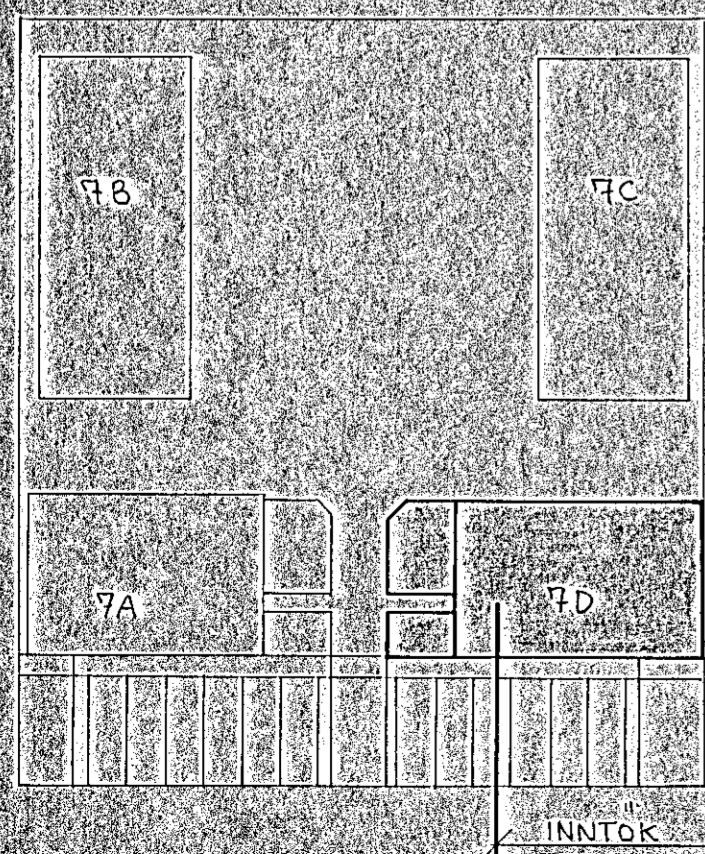

SNIÐ A-A 1:100

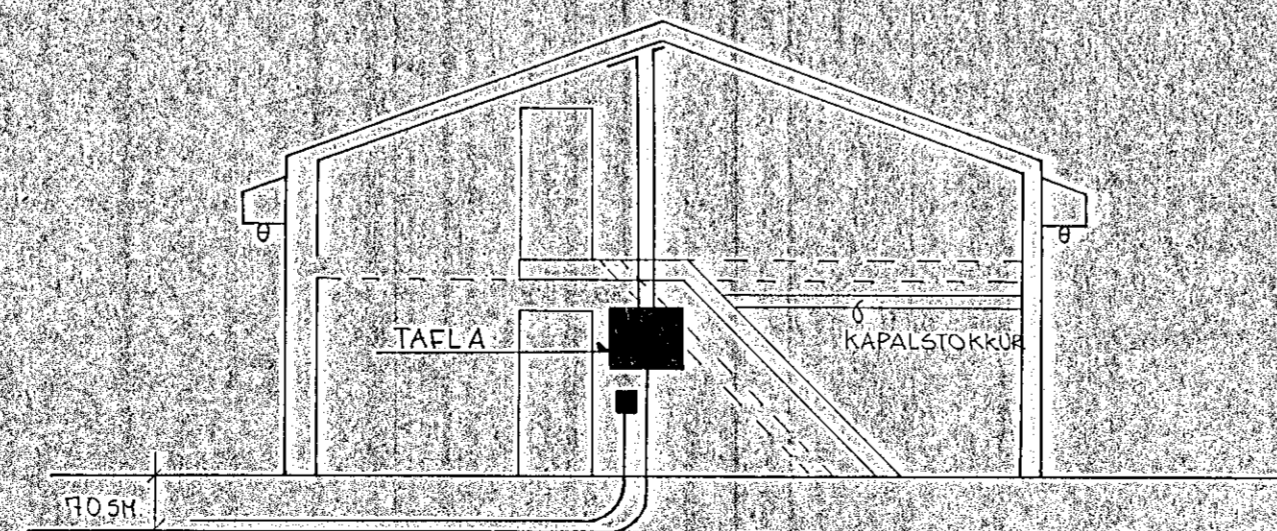

TEIKNING NR. 2434

REIKN.		VERKHEITI	TEIKN. NR.
TEIKN.		KAPLAHRAUN 7 D. HAFNAFIARÐI	
ATH.			
SAMP.			
KVARÐI	VERKHLUTI RAFLAGNIR		GUDMUNDUR H. JÓNSSON LÖGGILTUR RAFFVERKT. HEIÐARAS 27.10 REYKJAVÍK SÍMI 78098