

- Gr 1 170 016, 3x1.5² X K Ljós BILGÆYMSLA
- Gr 2 170 016, 3x1.5² X K -||- Forstofa-WC-ÞVOLLAH.
- Gr 3 170 016, 3x1.5² X K -||- HERB. BAÐ
- Gr 4 170 016, 3x1.5² X K -||- ELDHÚS
- Gr 5 170 016, 3x1.5² X K -||- SLOFA
- Gr 6 170 016, 3x1.5² X K -||- ÚTILJÓÐ
- Gr 7 170 016, 3x1.5² X TENGILL ÞVOLLAVÉL
- Gr 8 200 020, 3x4² X -||- ÁURKARI
- Gr 9 170 016, 3x2.5² X -||- UPPÞVOLLAVÉL
- Gr 10 200 020, 3x4² X -||- BAKAROFN
- Gr 11 200 020, 3x4² X -||- HELLUBORÐ
- Gr 12 170 016, 3x1.5² O DYRASÍMI
- O TIL VARA


HÖSVEITA TENGIST Á R-FASA

BAÐ + STURTA


SKÝRINGAR:

LAGNIR ERU HULDAR 16 MM
 PÍPULAGNIR OG TÁUGAR 3x1.5"
 HÆÐ ROFA SÉ 105 SM
 TENGJA SÉ 20 SM
 MÁLSTRAUMUR ROFA OG
 TENGJA SÉ 10 A.
 D = DYRASÍMI
 F = DEJARSÍMI
 L = LOFLNET

NEMA ANNARS
 SÉ GELIÐ

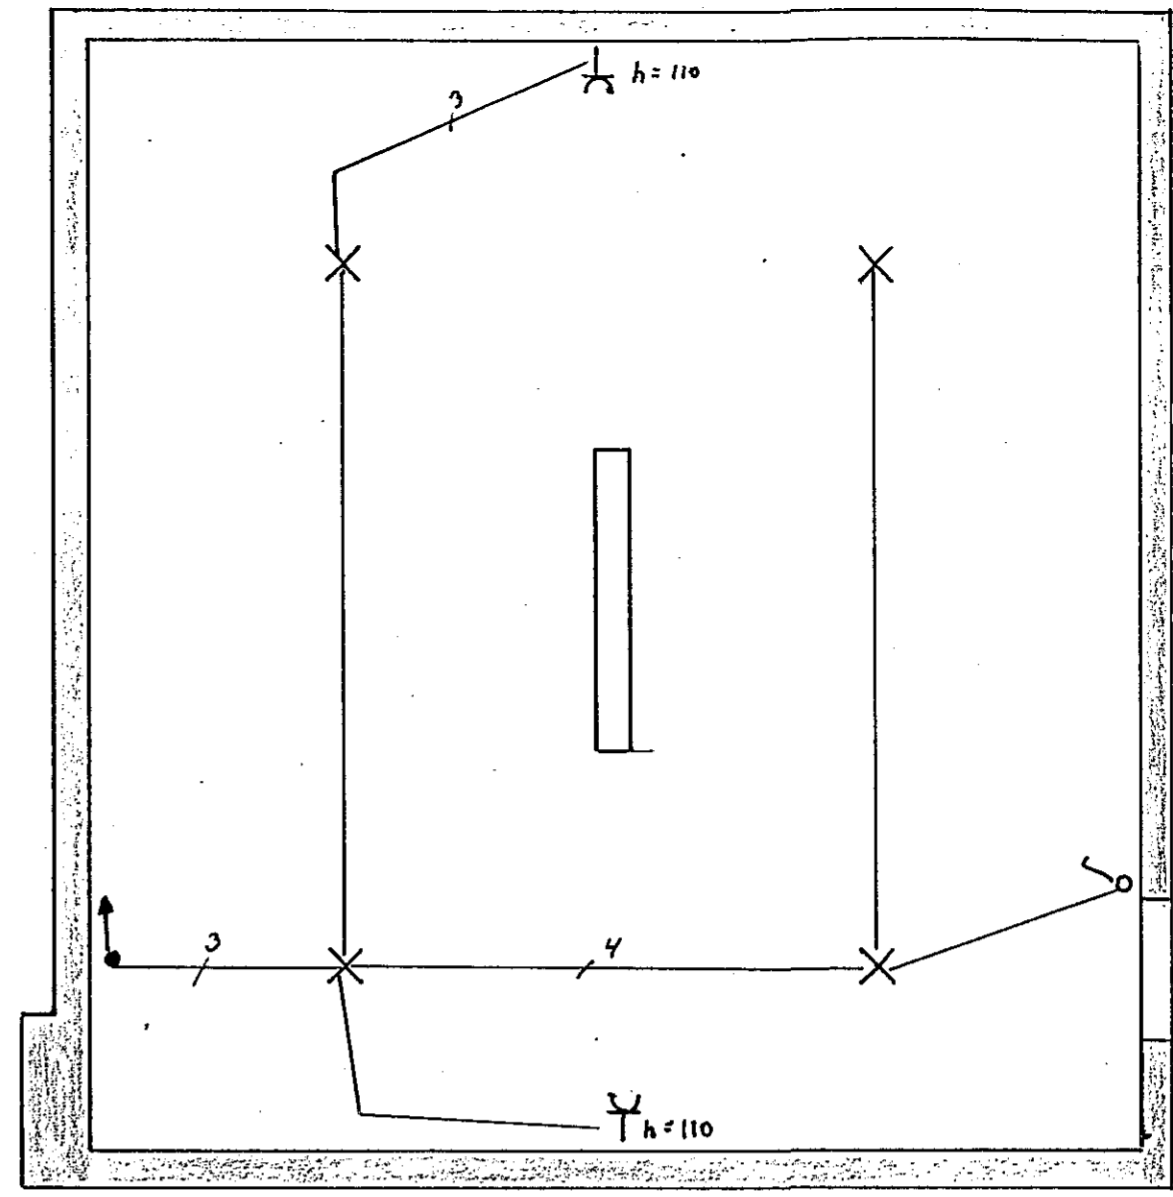

M:1:50

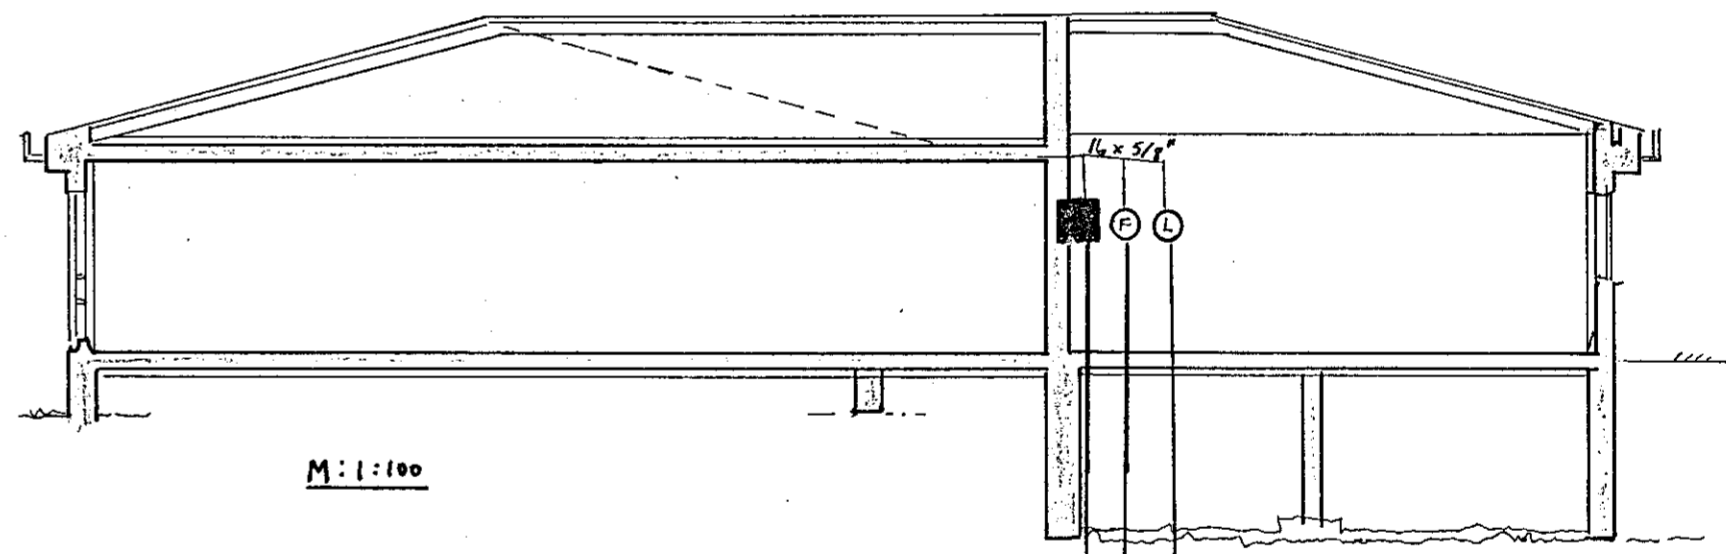

M:1:100

Ø 40 RH 50 PLASTPIPUR
 Ø 50 SÍMI 60cm í JÖRD
 Ø 25 LOFLNET
 Ø 25 AUKA

NR. Breyting	DAGS	GR.
LJÓSBERG 28 HAFNARF.		
EINLÍNUNMYND SNÍÐ	HAFNAR	G. Sig.
RAFLOGN KJALLARA	TEIKNAR	G. Sig.
SKÝRINGAR	DAGS	APRÍL 38
Ljósöð S.F. S: 671889	KVARÐI	1:50 1:100
	BLAÐ NR.	2 AF 2