
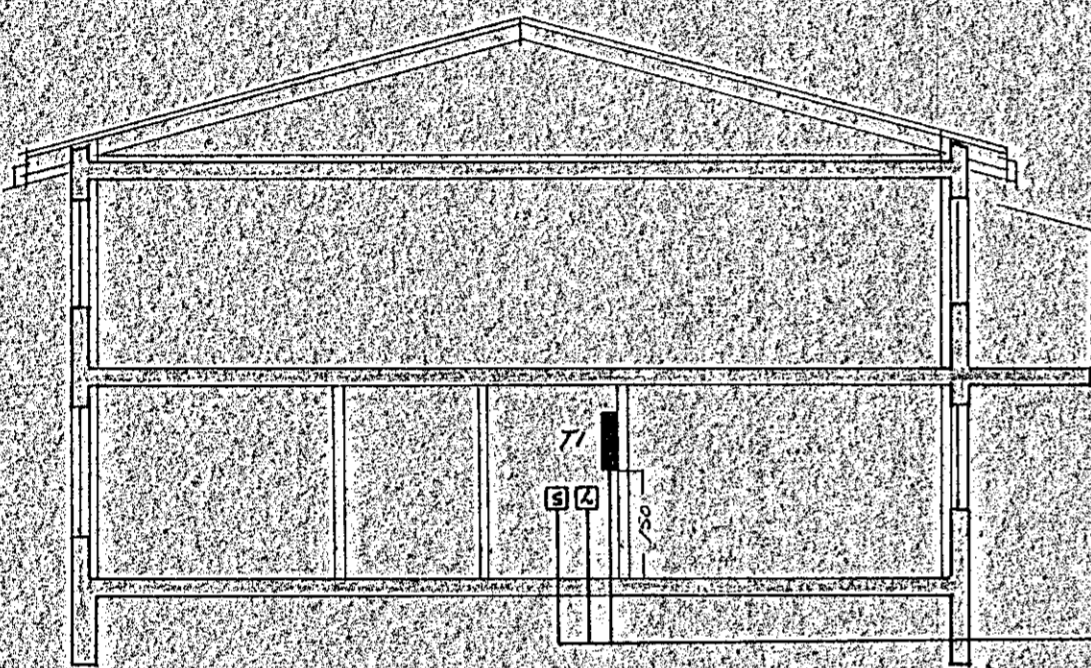



SNID BILGEYMSLA Mkv. 1:100

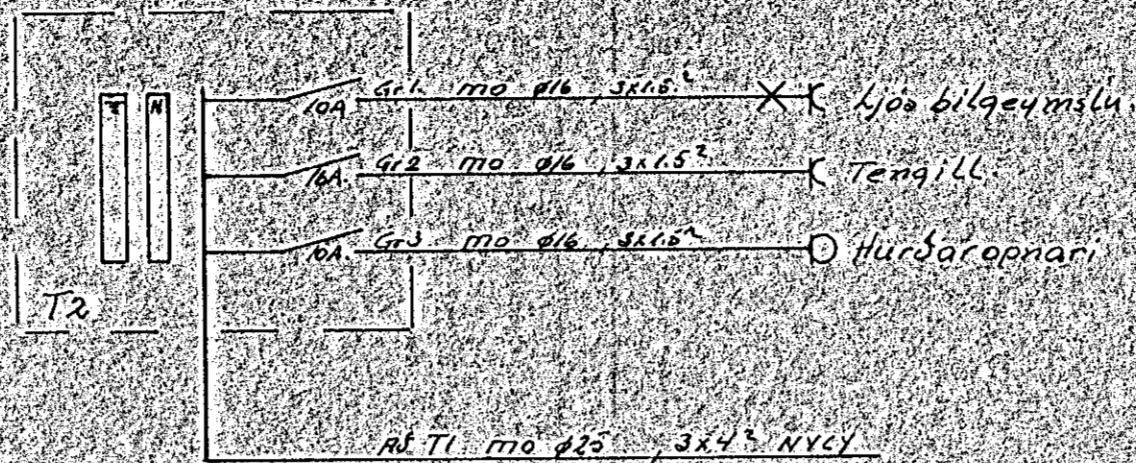


SNID Mkv. 1:100

60 CM í jörð  
heil að lögarmörkum

Ø50 RH  
Ø25 SIMI  
Ø25 LÖFLINNI  
Ø25 BILG  
Ø25 AUKA

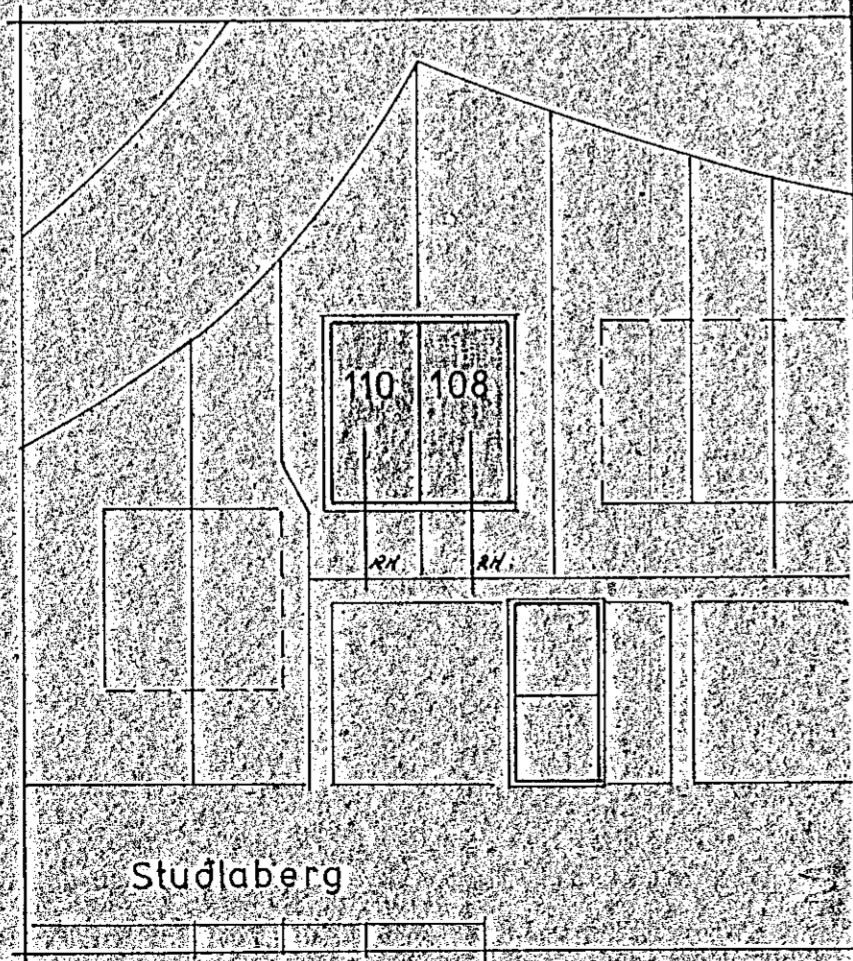

AFSTADA Mkv. 1:500

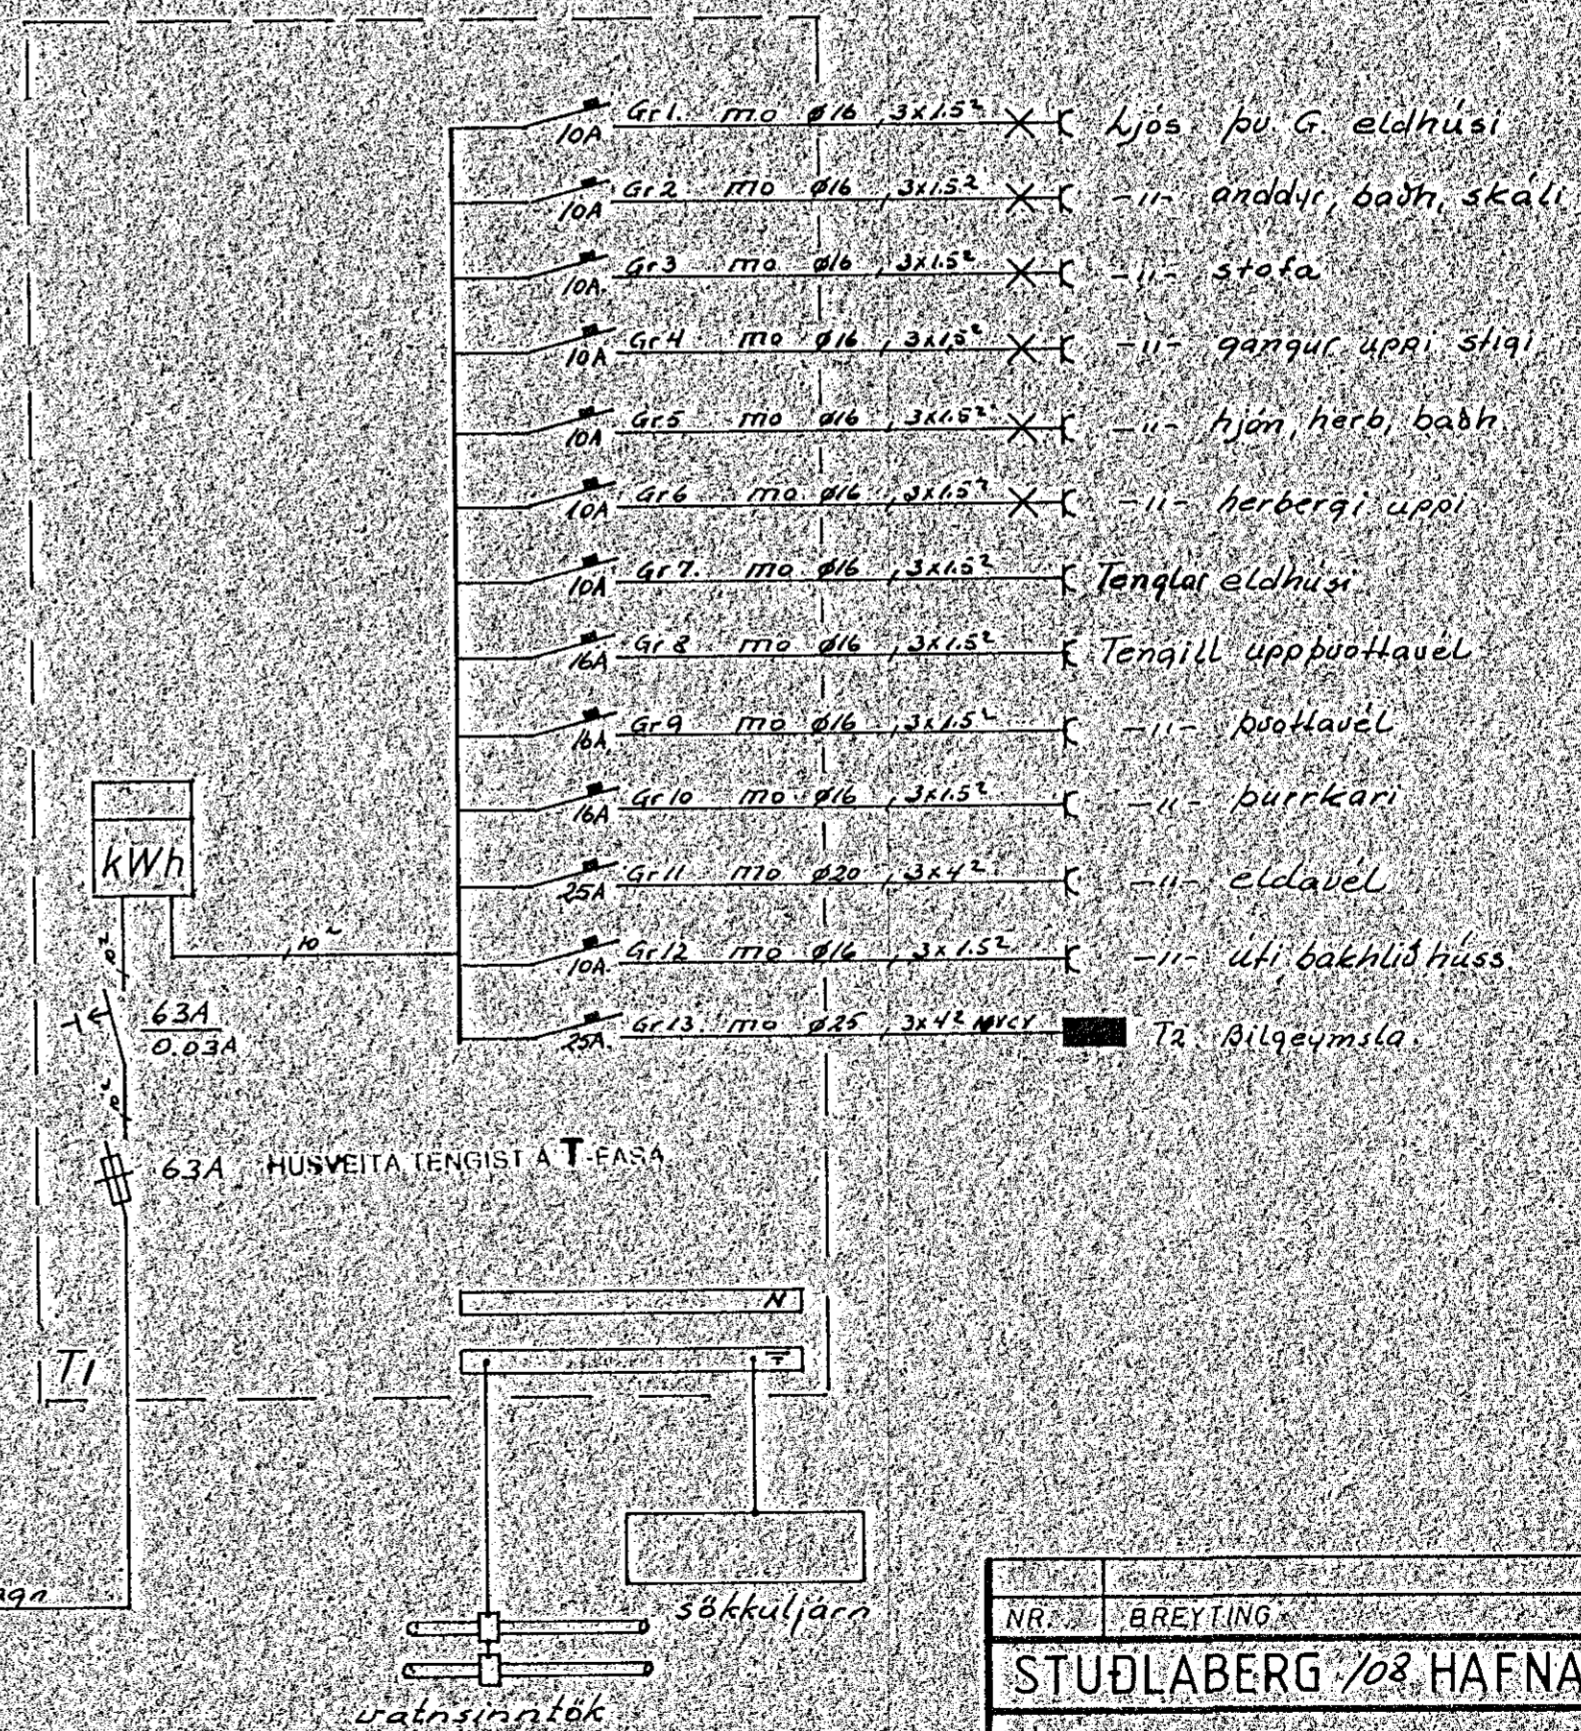

innlak rafmaga  
380/220 V

NR.	BREYTING	DAGS	BR.
<b>STUÐLABERG 108 HAFNARFIRDI</b>			
AFSTADA SNID OG EINLÍNUMYND		HANNAD	7.7.4
		TEIKNAD	7.7.4
		DAGS	feb'88
		BEAD	2 AF 2
		KVARÐI	1100/1500
		VERK NR.	16