



SNÍÐ 1:100

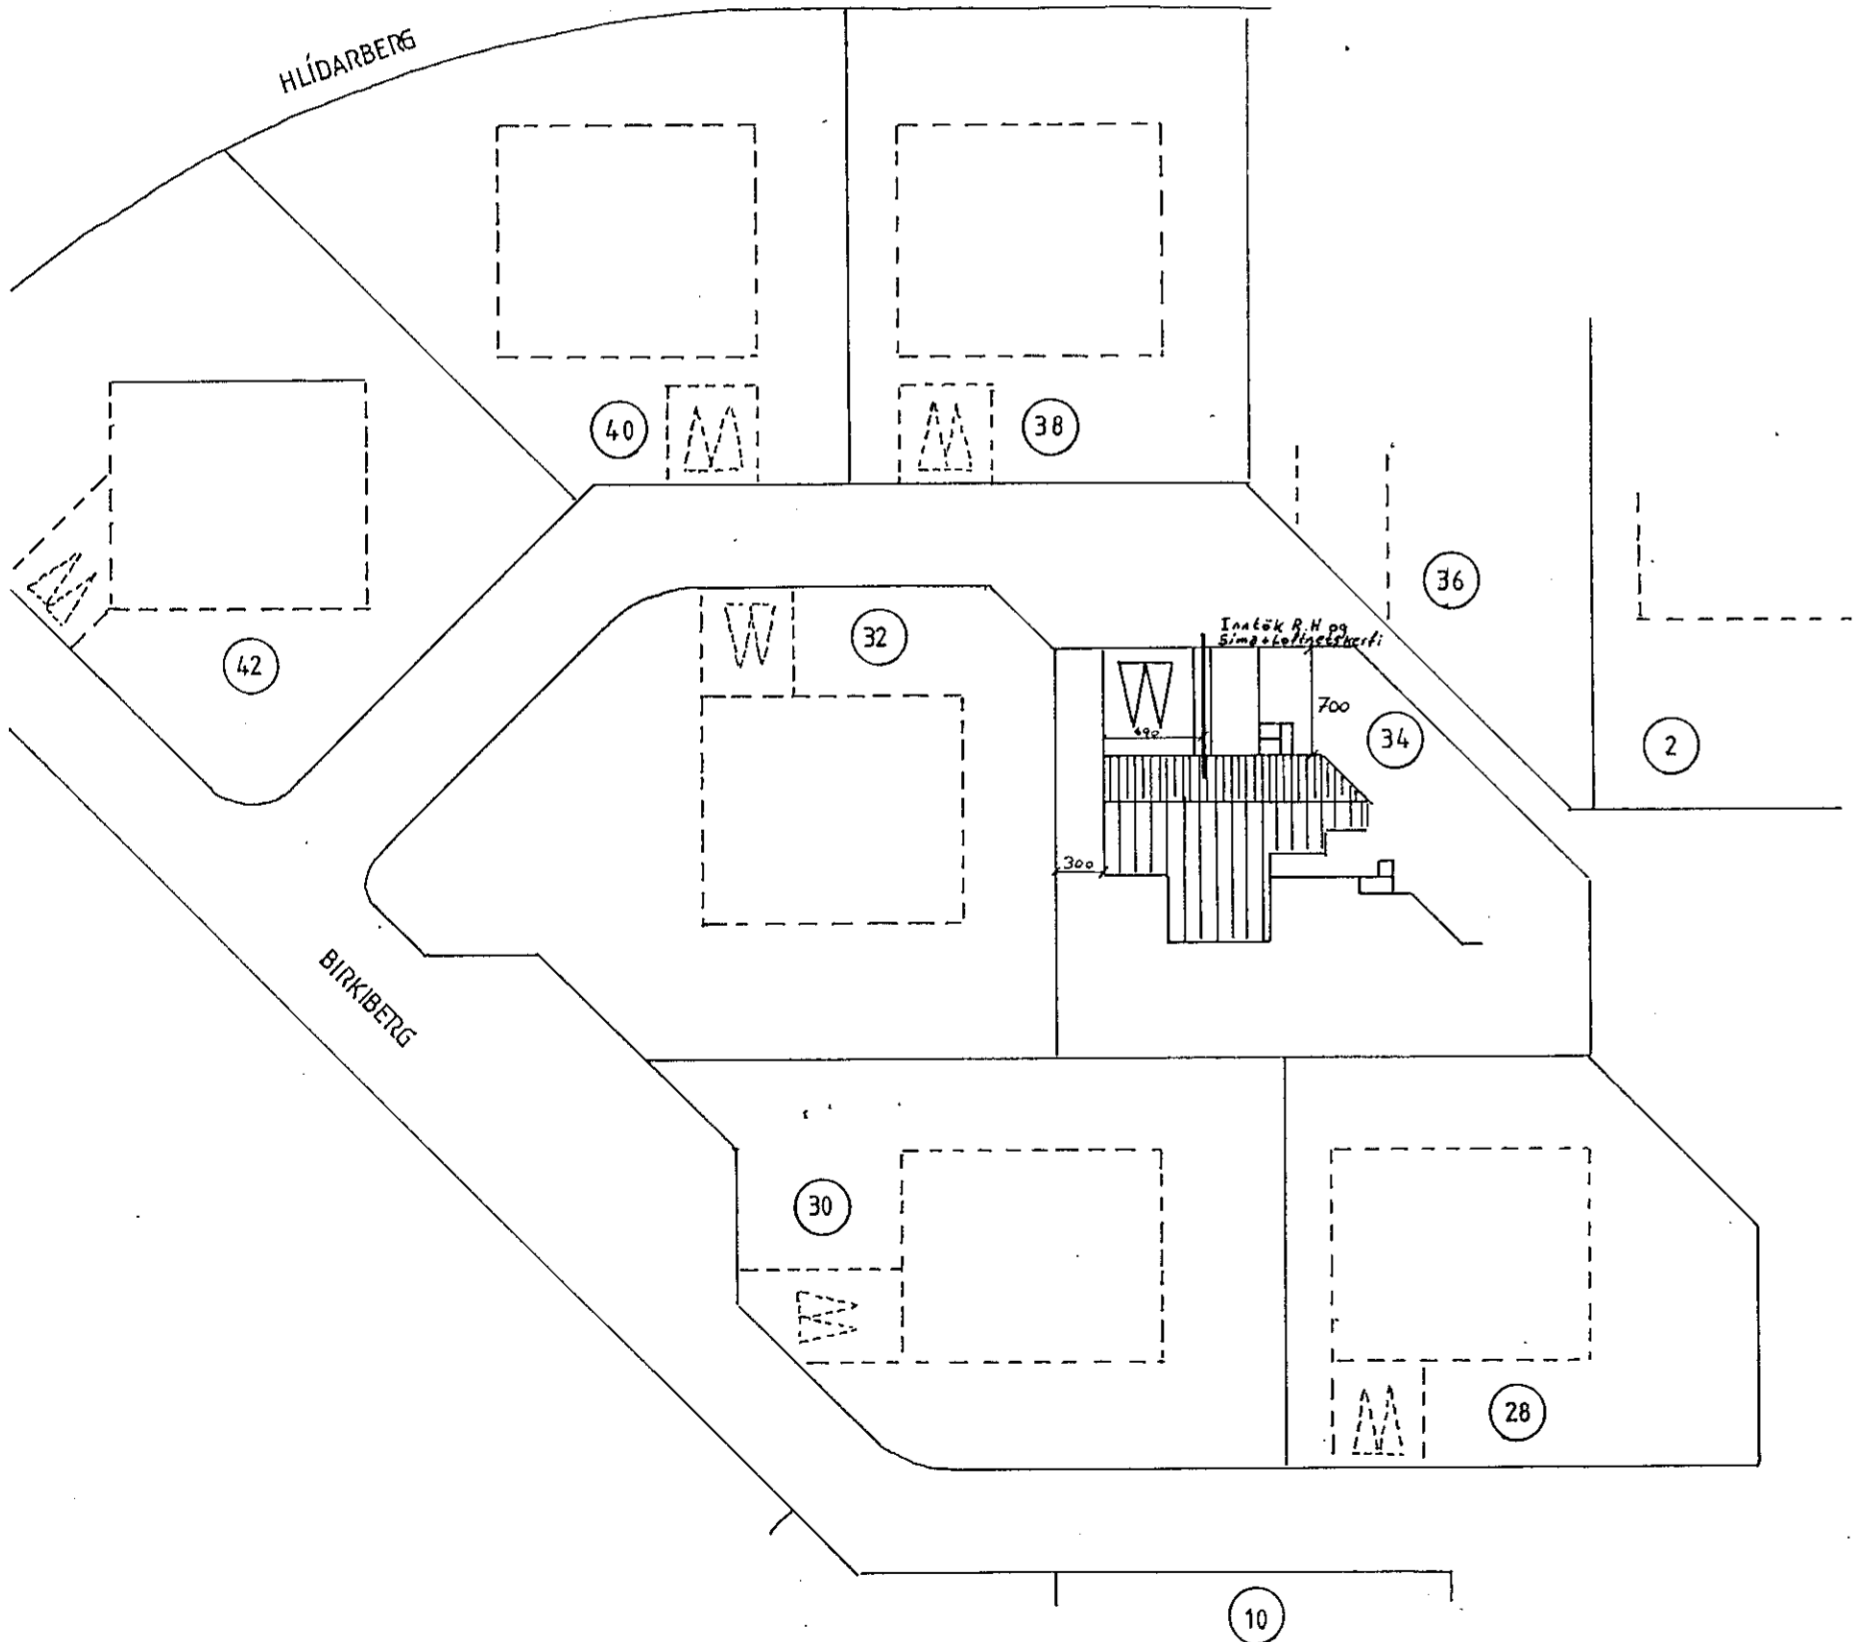

AFSTÖÐUMYND. 1:500

Sampykkt 7-11 1988
VEGNA FULLNADARFRÁGANGS
Jens Guðsson
Lh. Rafveitu Hefnarfjardar

Inntök samþykkt 4.11.1988
Lh. RAFVEITU HAFNARFJARDAR
Filbert Þorvaldsson

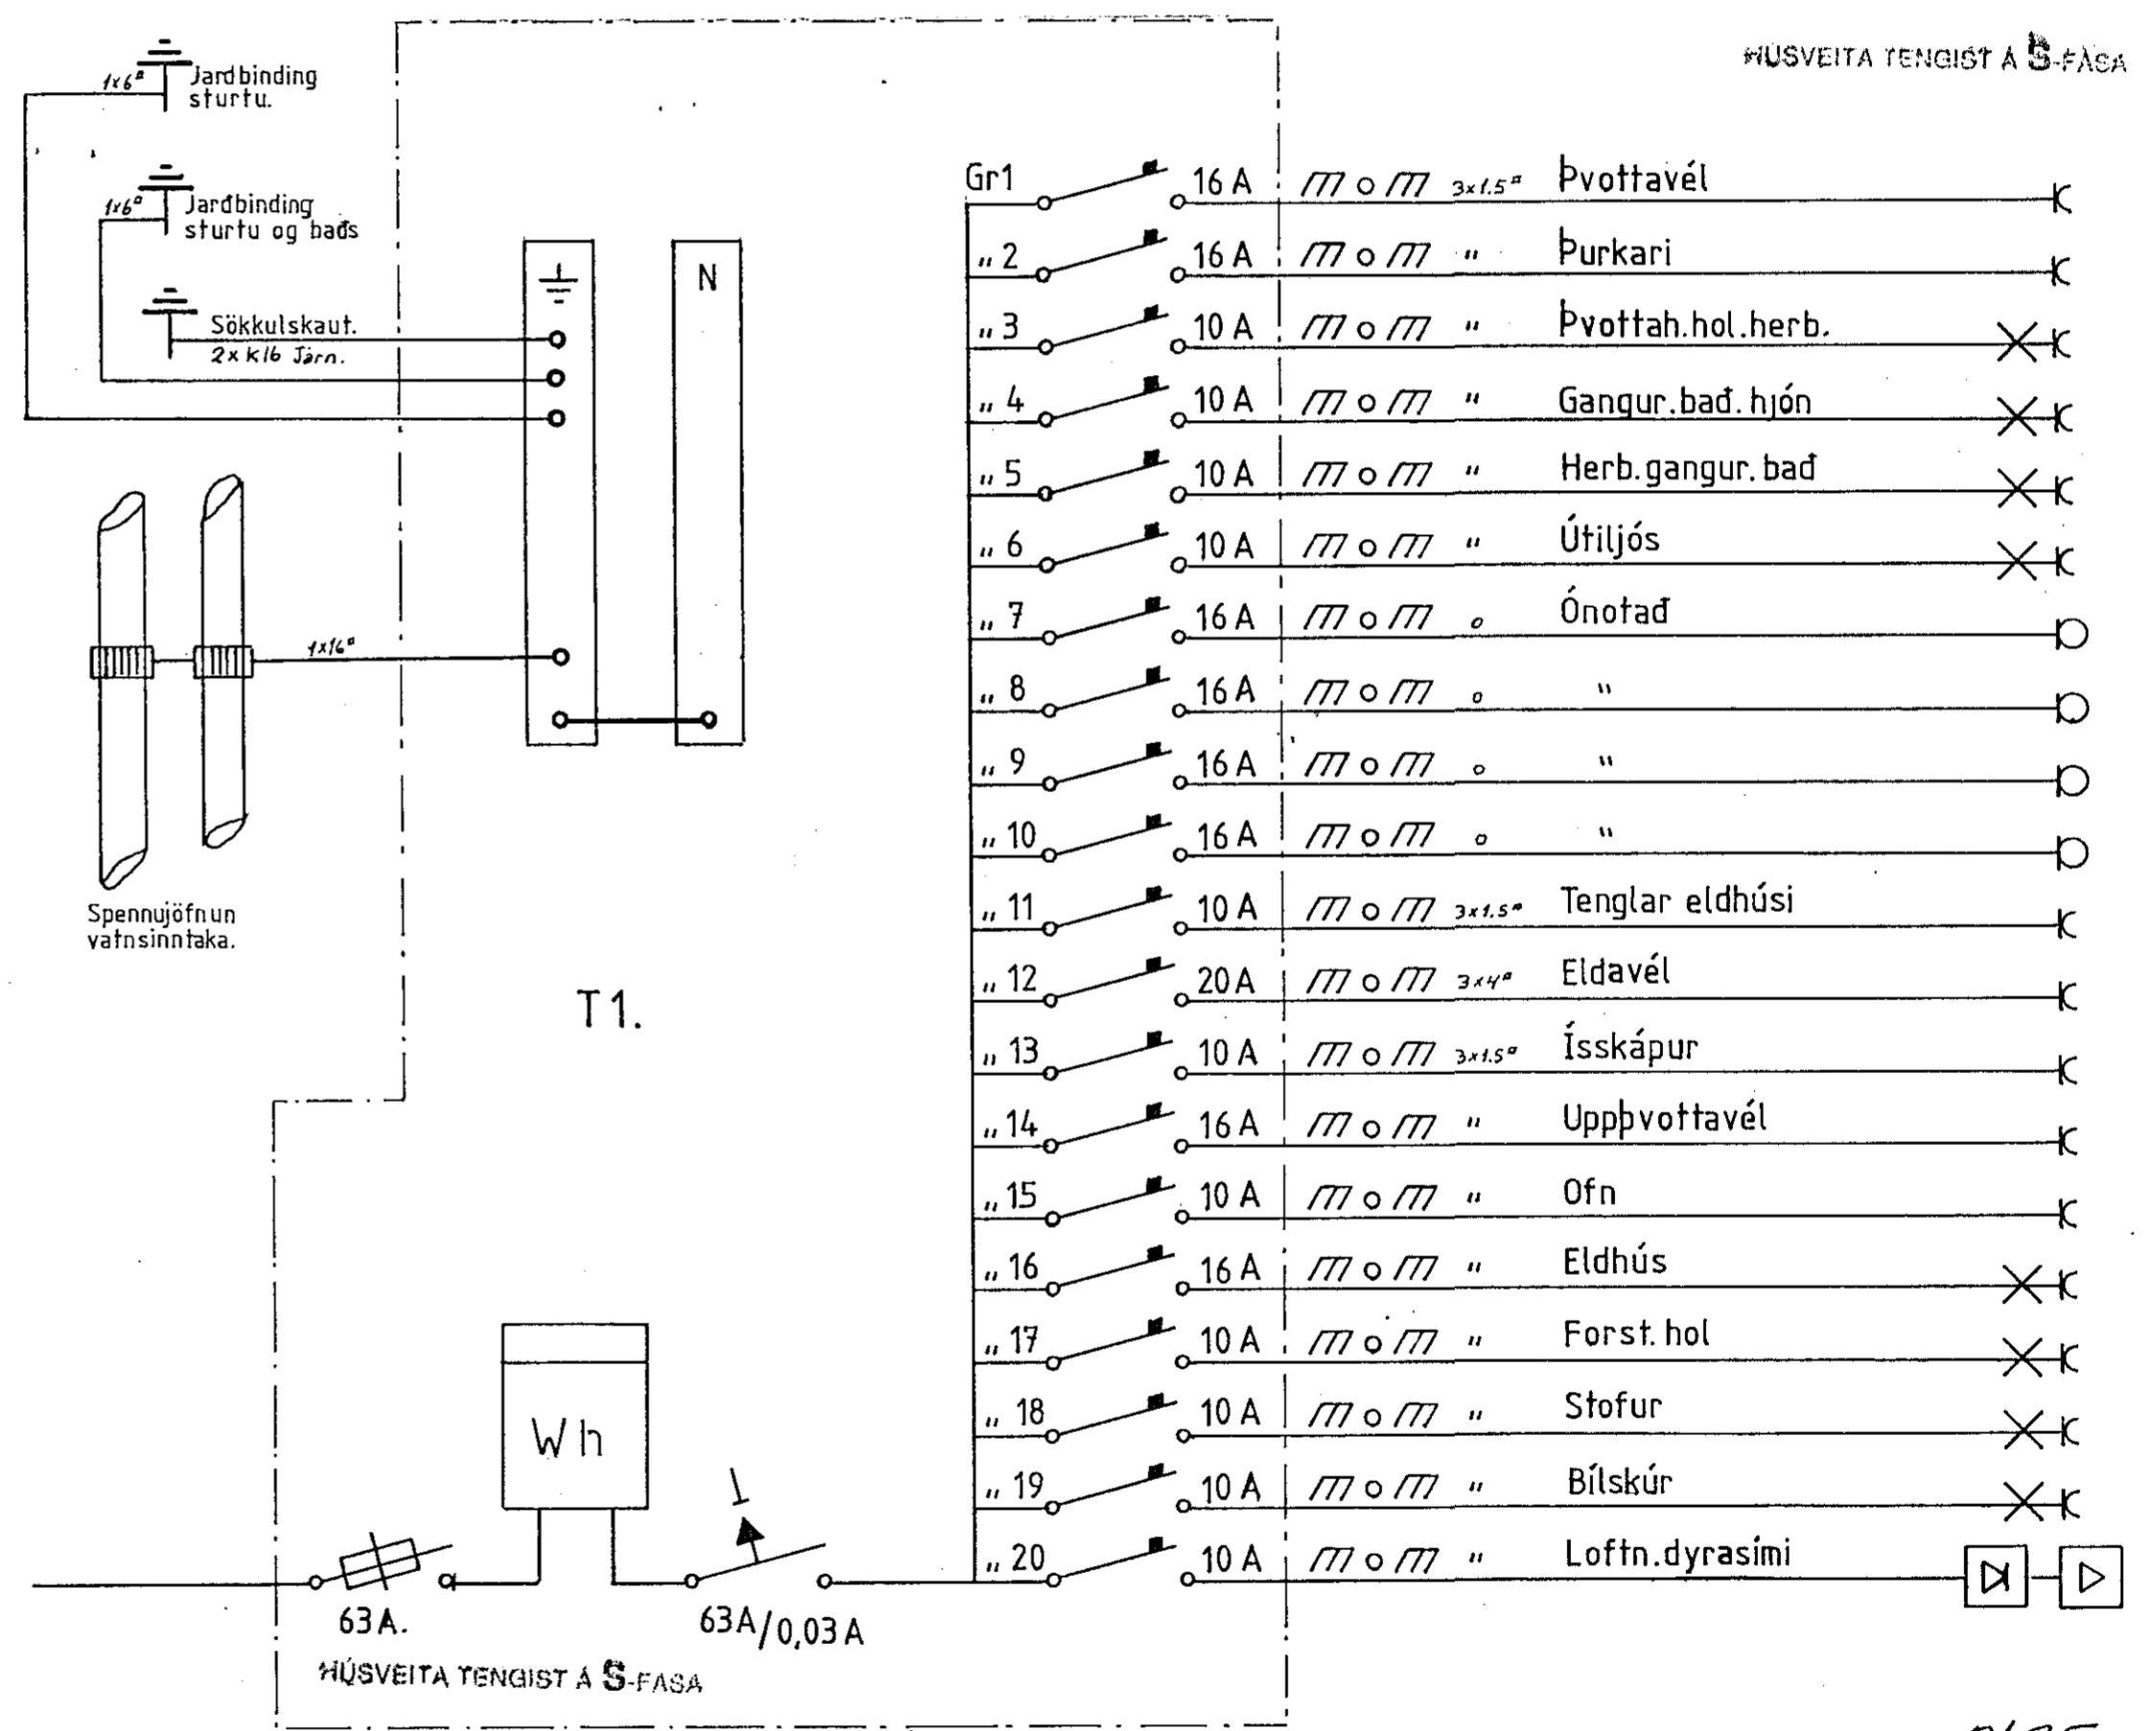

EINLÍNEMYND.

TEIKNING NR. 2635

BIRKIBERG 34 Hafnarfirdi
SNÍÐ, AFSTÖÐUMYND OG
EINLÍNEMYND
TEIKN: Okt 88 Ómar Hlynsson. s:45687 BL1 af 5