

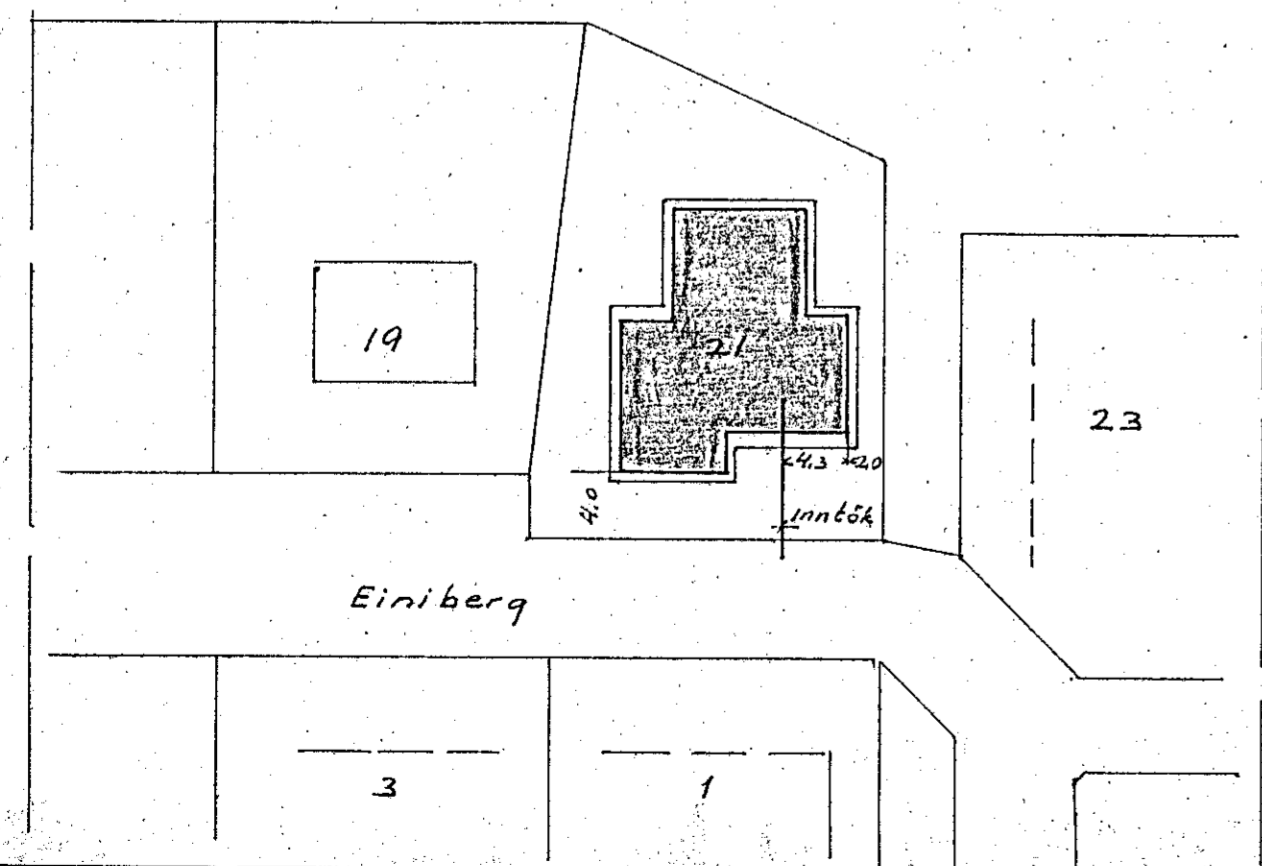


R.H. $\phi 50$
 B.R. $\phi 50$
 Loftn. $\phi 25$
 aukar. $\phi 25$
 djúpt 0.7m


snid M. 1:100

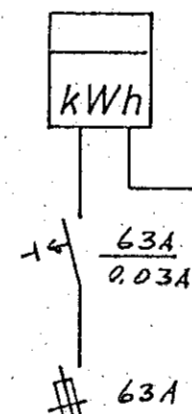

afstada M 1:500

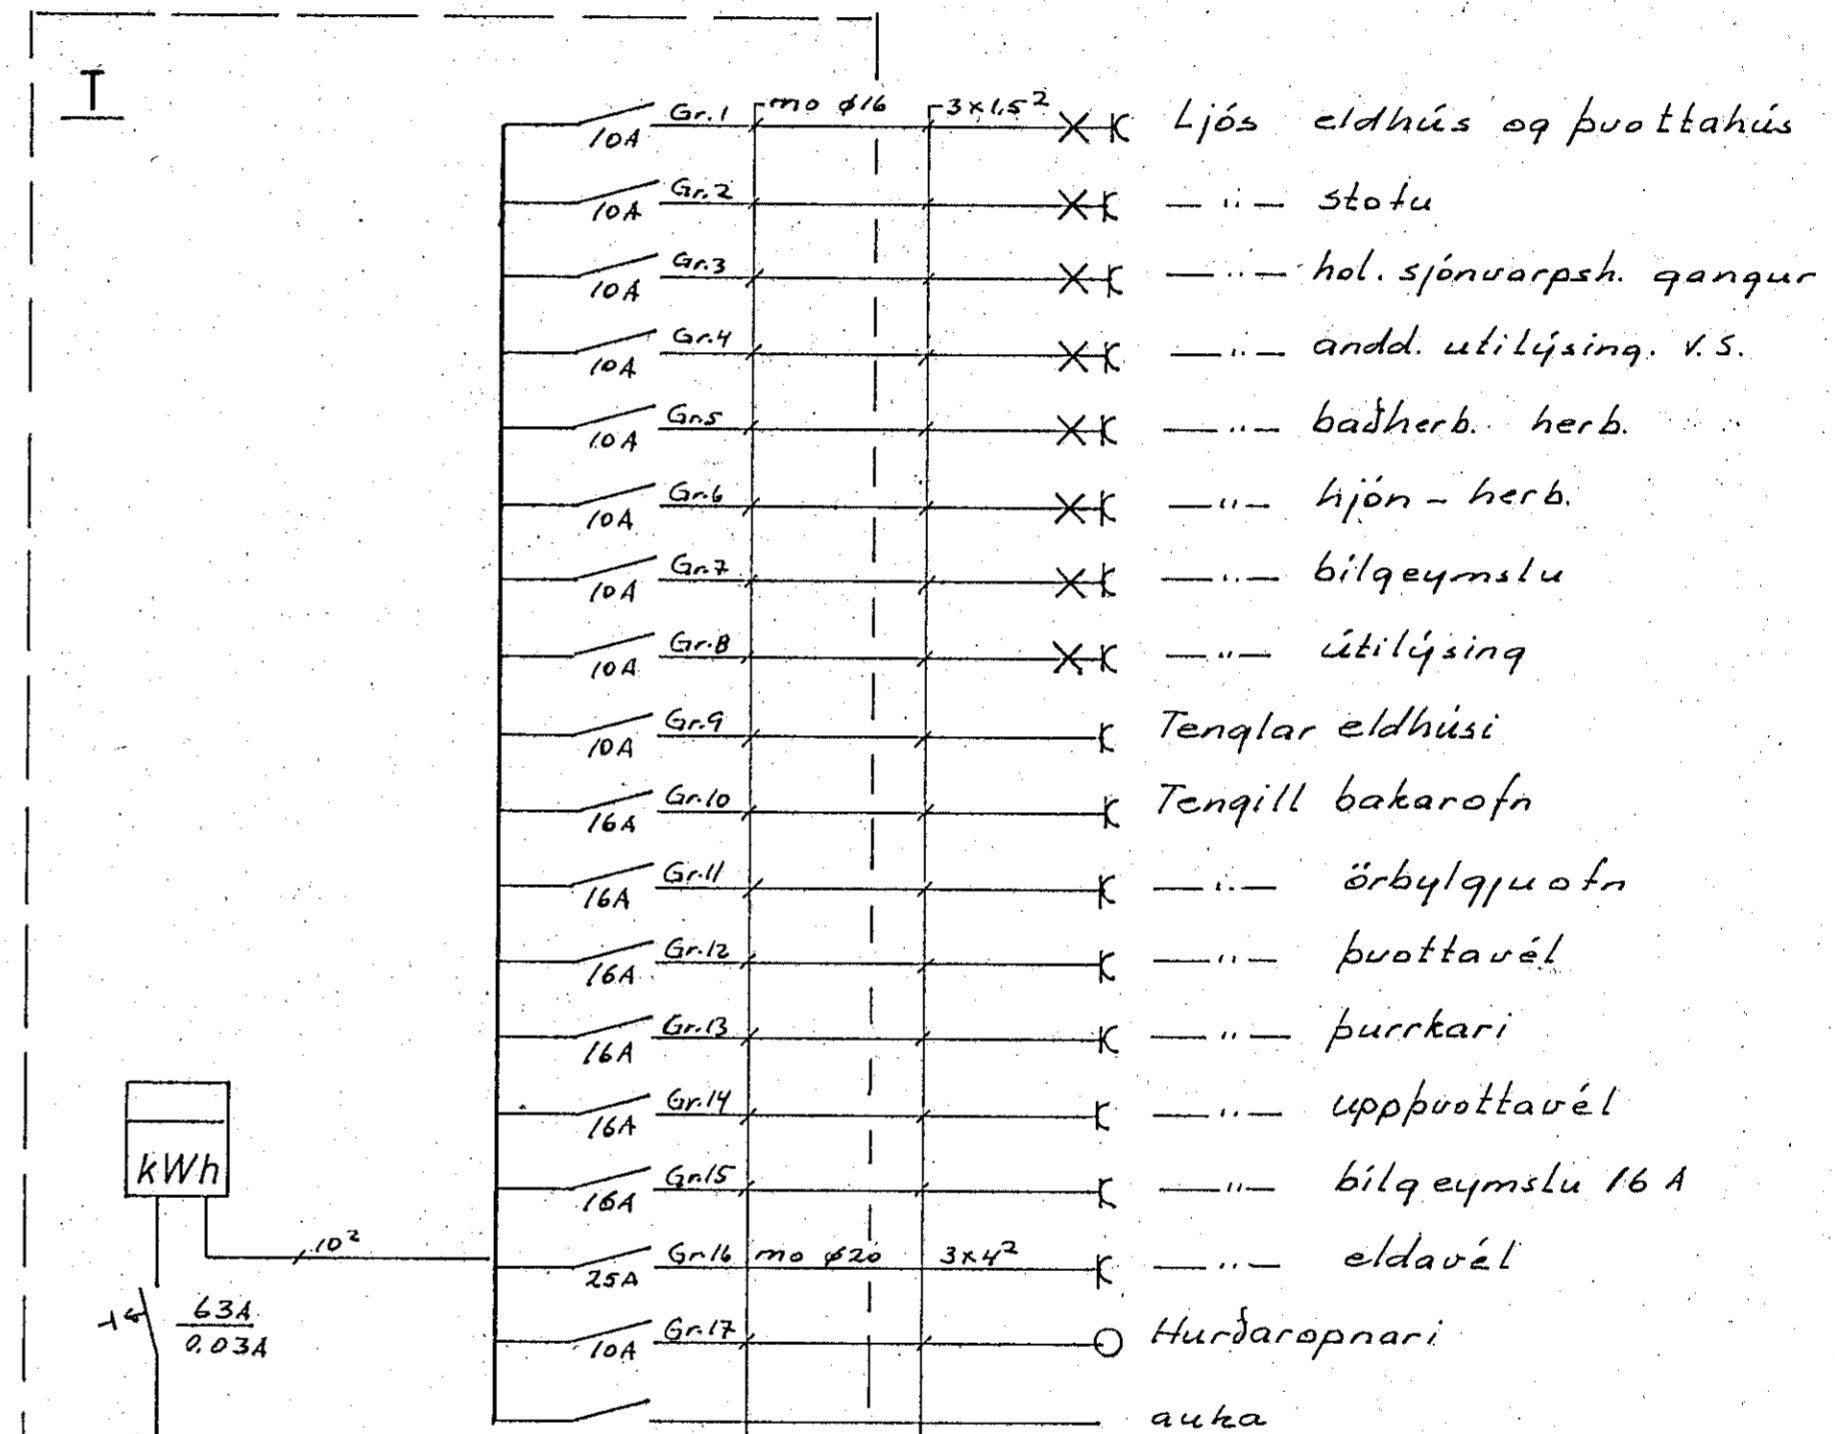

inntak R.H.
 380/220V

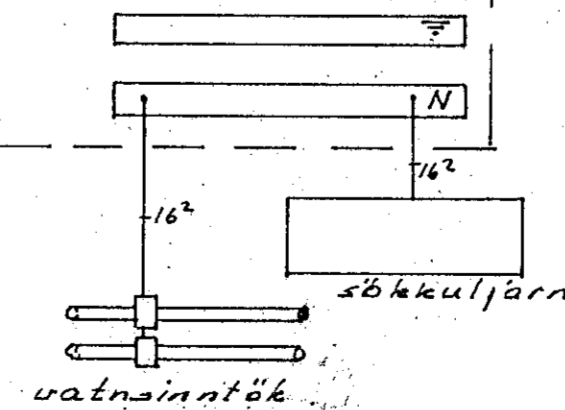

NR.	BREYTING	DAGS	BR.
EINIBERG 21 HAFNARFIRÐI			
EINLINUMYND AFSTADA OG SNID		HANNAD	7.9.H
		TEIKNAD	7.5.H
		DAGS	feb.88
		BLAD	2 AF 2
		KVARDI	1:100/1:500
		VERK NR.	164