


SNID UM INNTAK  
Mkv. = 1:100

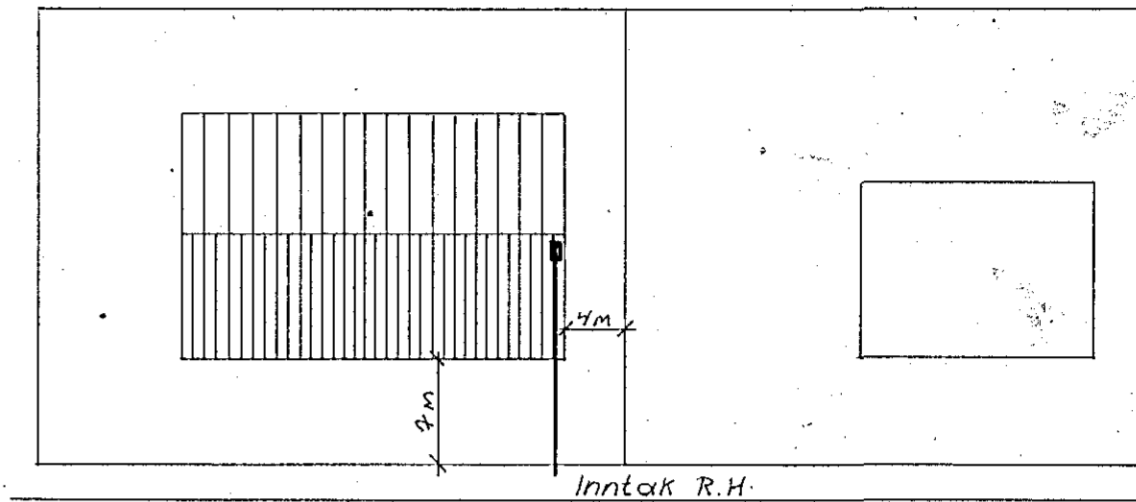


EYRARTRÖÐ


Samþykkt 10.10.1988  
VEGNA FULLNADARFRÁGANGS  
*Ólafur Þorvaldur*  
f.h. Rafveitu Hafnarfjarðar

Inntök samþykkt 4.110.1988  
f.h. RAFVEITU HAFNARFJARÐAR  
*Filbert Mústinsson*

AFSTÖÐUMYND  
Mkv. = 1:500

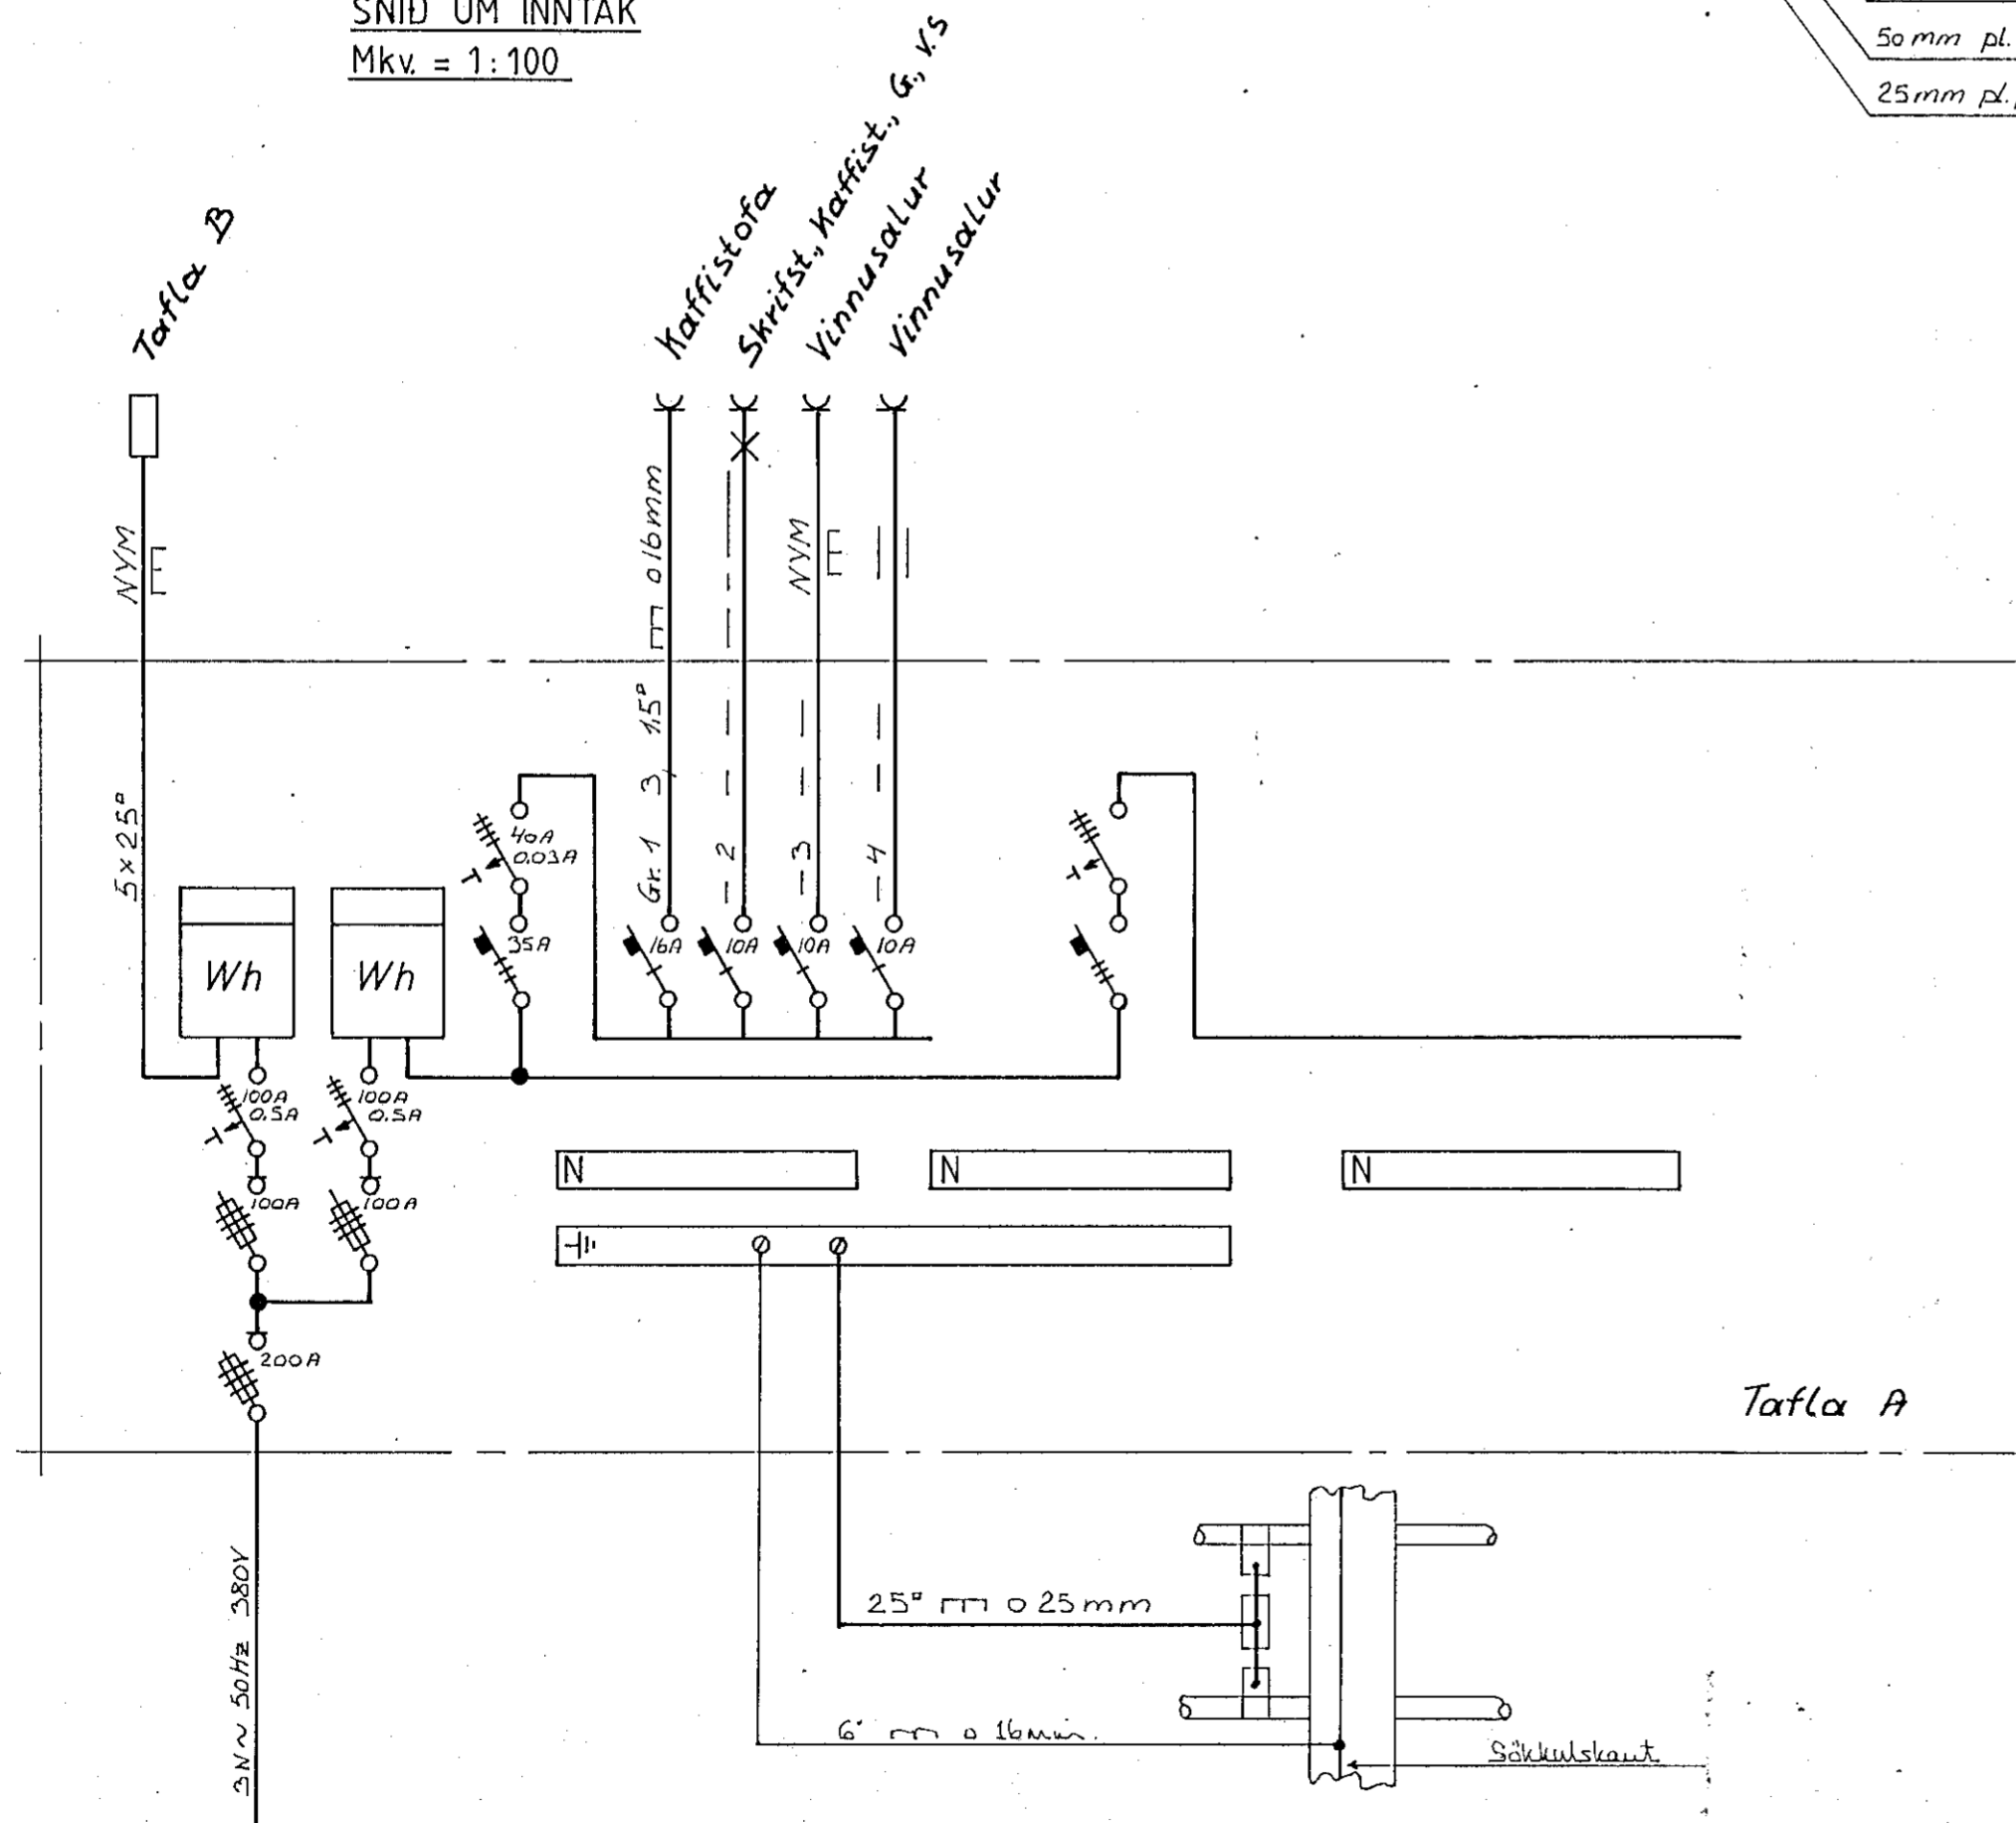

Tafla A

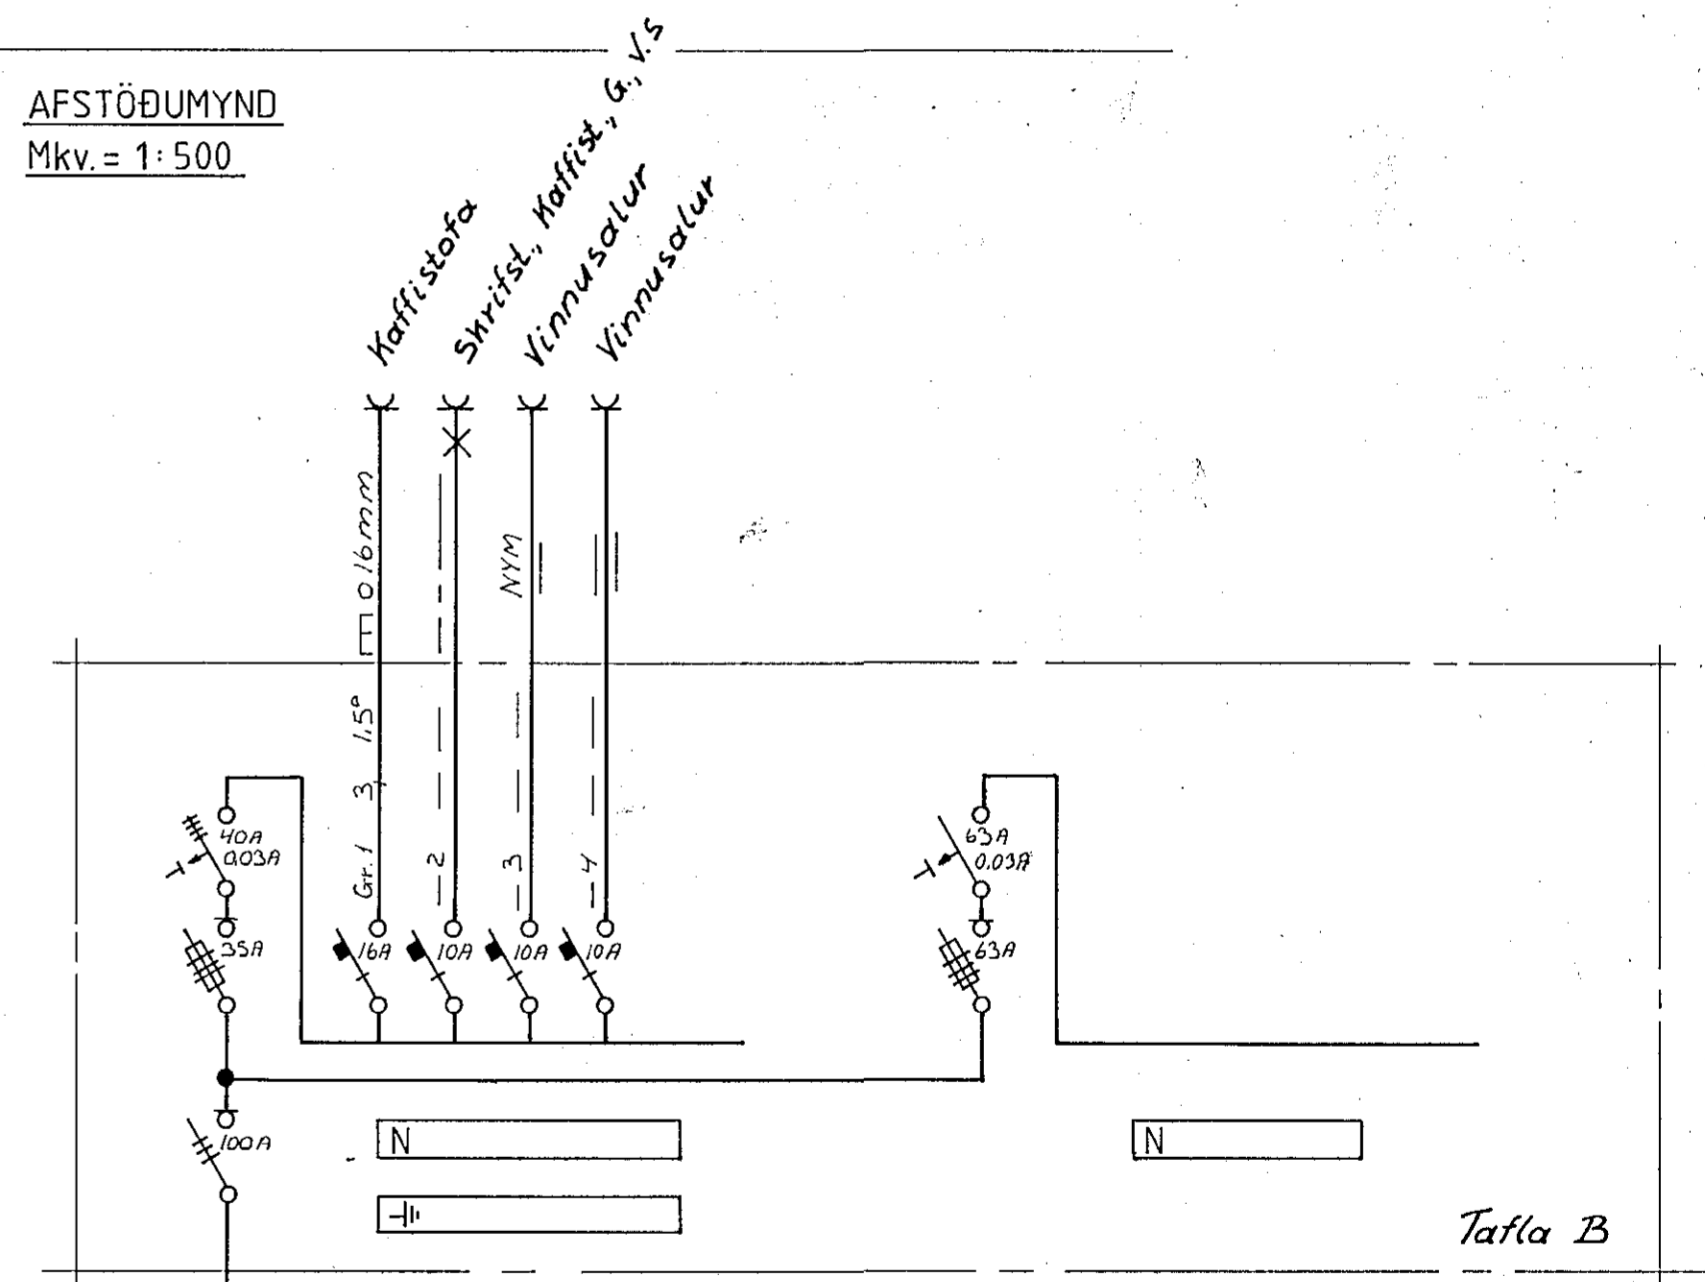

Tafla B

TEIKNING NR. *2623*  
**THOMAS KAABER RAFIDNFRÆÐINGUR**  
Teiknistofa Skólavordustig 3 Sími 21266

EYRARTRÖÐ 16  
AFSTÖÐUMYND SNID  
EINLÍNEMYND SKÝRINGAR

verk 563	bl. 1 af 2	m 1:100, 1:500	d SEPT. '88	LGS
breytt	same	<i>Thomas Kaaber</i>		