
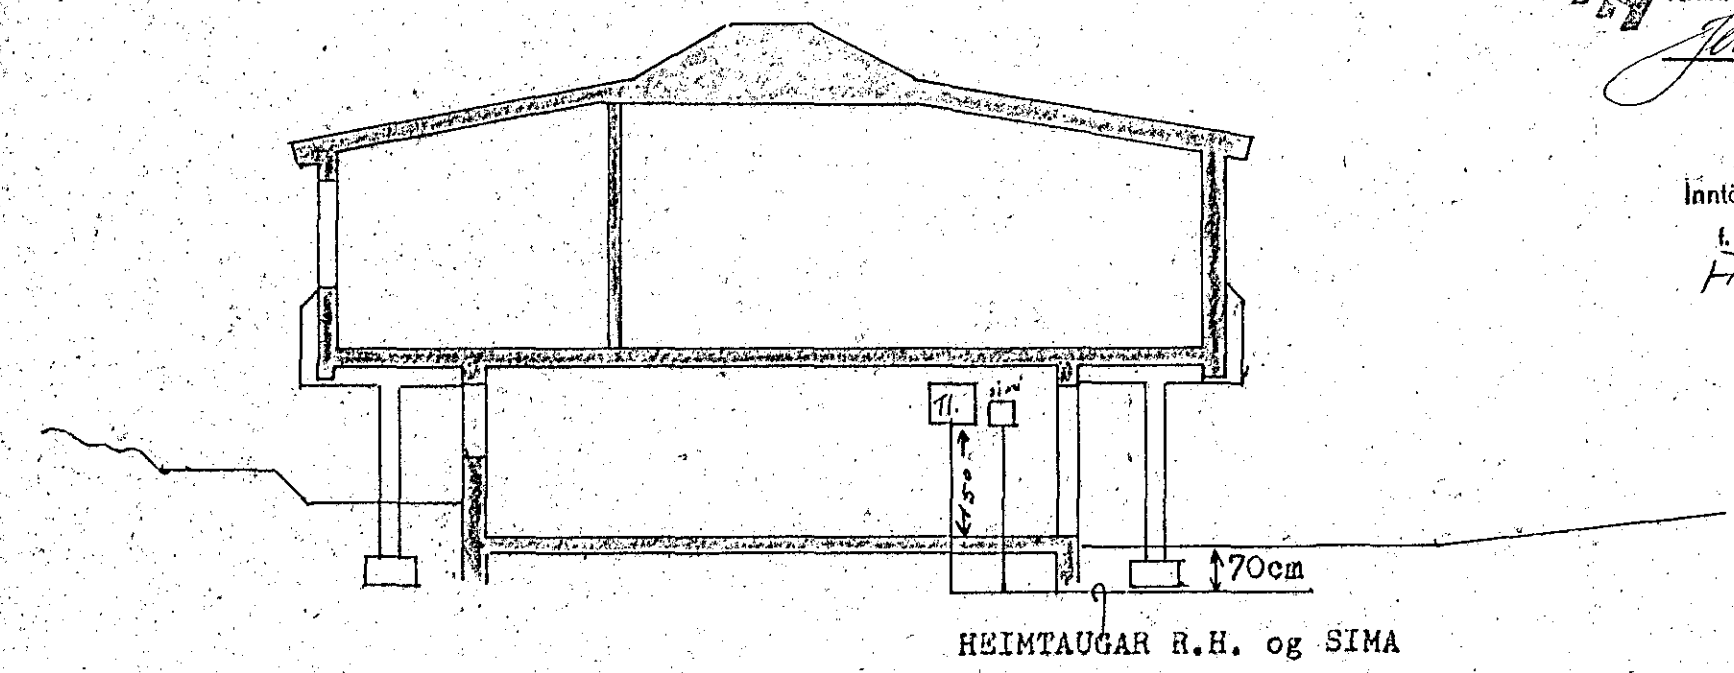


Samþykkt 11-10-1988  
 VEGNA FULLNADARFRÁGANGS  
*Jens Gunnarsson*  
 f.h. Rafveitu Mannaváðar


Inntök samþykkt 11.10.1988  
 f.h. RAFVEITU HAFNARFJARDAR  
*Albert Þrastinnsson*

TAFLA

1	IOA	m016mm 3x1,5 <sup>2</sup>	X	BILSKUR
2	IOA	m016mm 3x1,5 <sup>2</sup>	X	KJALLARI
3	I6A	m016mm 3x2,5 <sup>2</sup>	X	PVOTTAVEL
4	I6A	m016mm 3x2,5 <sup>2</sup>	X	PURRKARI
5	IOA	m016mm 3x1,5 <sup>2</sup>	X	UTILJOS
6	25A	m020mm 3x6,0 <sup>2</sup>	X	ELDAVEL KJALLARA
7	IOA	m016mm 3x1,5 <sup>2</sup>	X	SVEFNH. BAD
8	IOA	m016mm 3x1,5 <sup>2</sup>	X	ELDHUS + BORDST.
9	25A	m020mm 3x6,0 <sup>2</sup>	X	ELDAVEL UPPI
10	IOA	m016mm 3x1,5 <sup>2</sup>	X	UPPVOTTAVEL
11	IOA	m016mm 3x1,5 <sup>2</sup>	X	TENGLAR ELDHUSI
12	IOA	m016mm 3x1,5 <sup>2</sup>	X	UTILJOS
13	IOA			

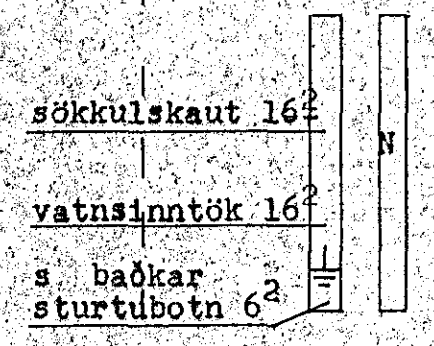

I:100

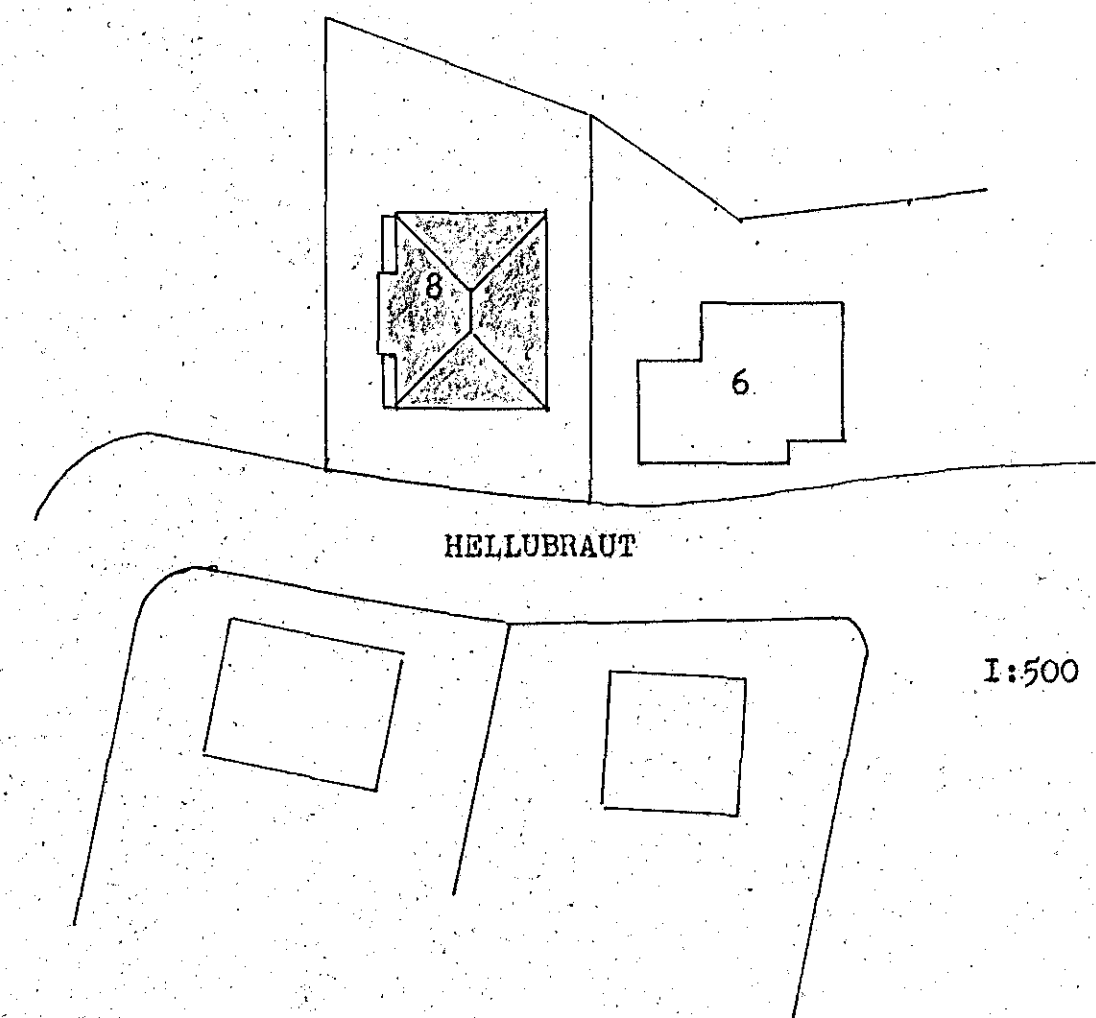

I:500

TEIKNING NR. 2624

SIGURDUR SIGURJONSSON SIMI 641756	
HELLUBRAUT 8	Bl. 2 af 2
RAFLOGN	1:100 1:500
	<i>Sigurður Sigurjónsson</i> juni '88