


NEÐRI HÆÐ MKV. 1:50

50mm
SÍM
RAF.
LOFTNET
25mm

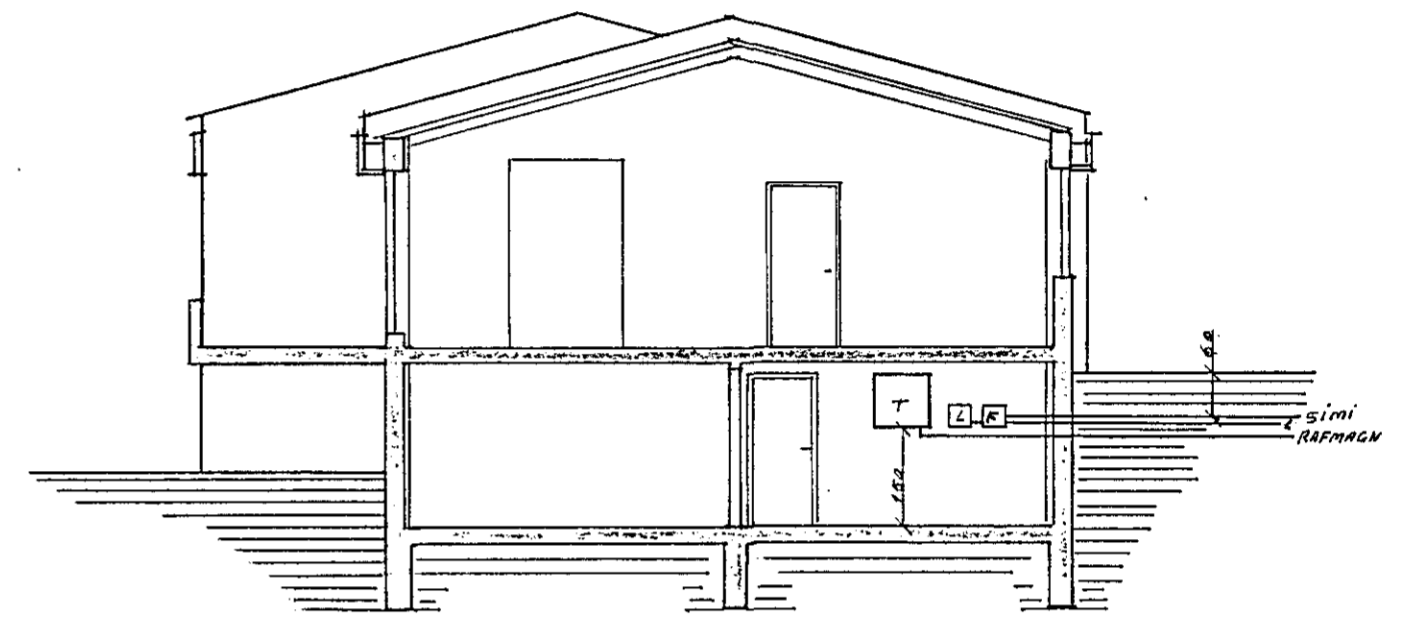

SNID MKV. 1:100

LJÓSA BERG 14 HAFNARFIRÐI	MKV. 1:50 1:100
HANNAÐ. RAFBJARG <i>[Signature]</i>	DAGS. NÓV. '88
TEIKNAD. <i>[Signature]</i>	SAMP.