



rafm. $\varnothing 50$
 sími $\varnothing 50$
 Lofti $\varnothing 25$
 aukar. $\varnothing 25$
 djúpl. $\varnothing 7m$

snid M 1:50

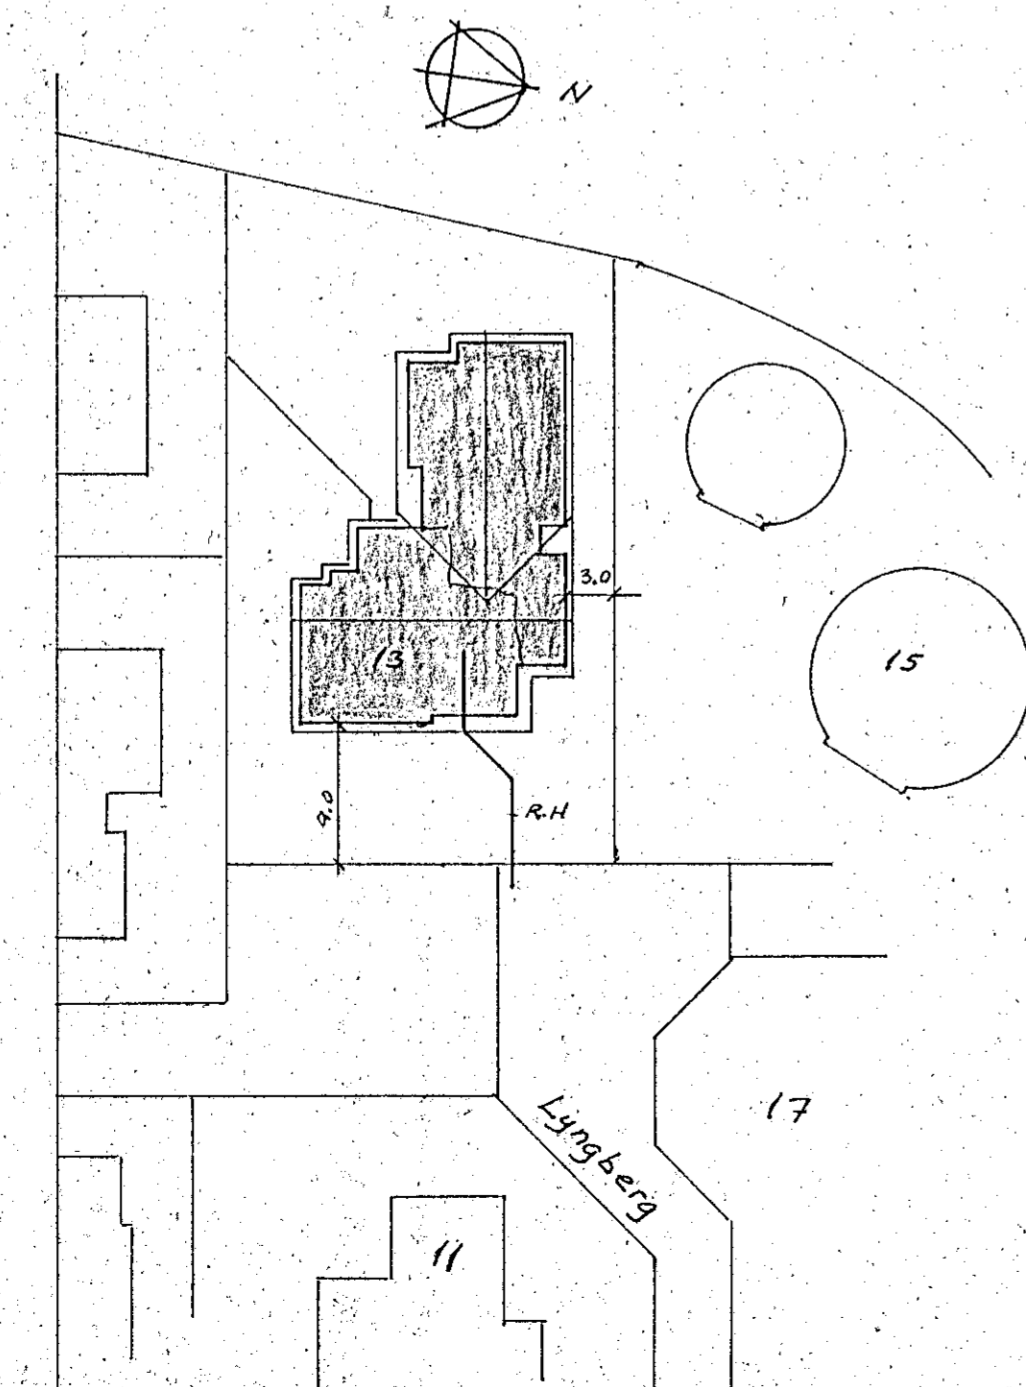

afstaða M. 1:500

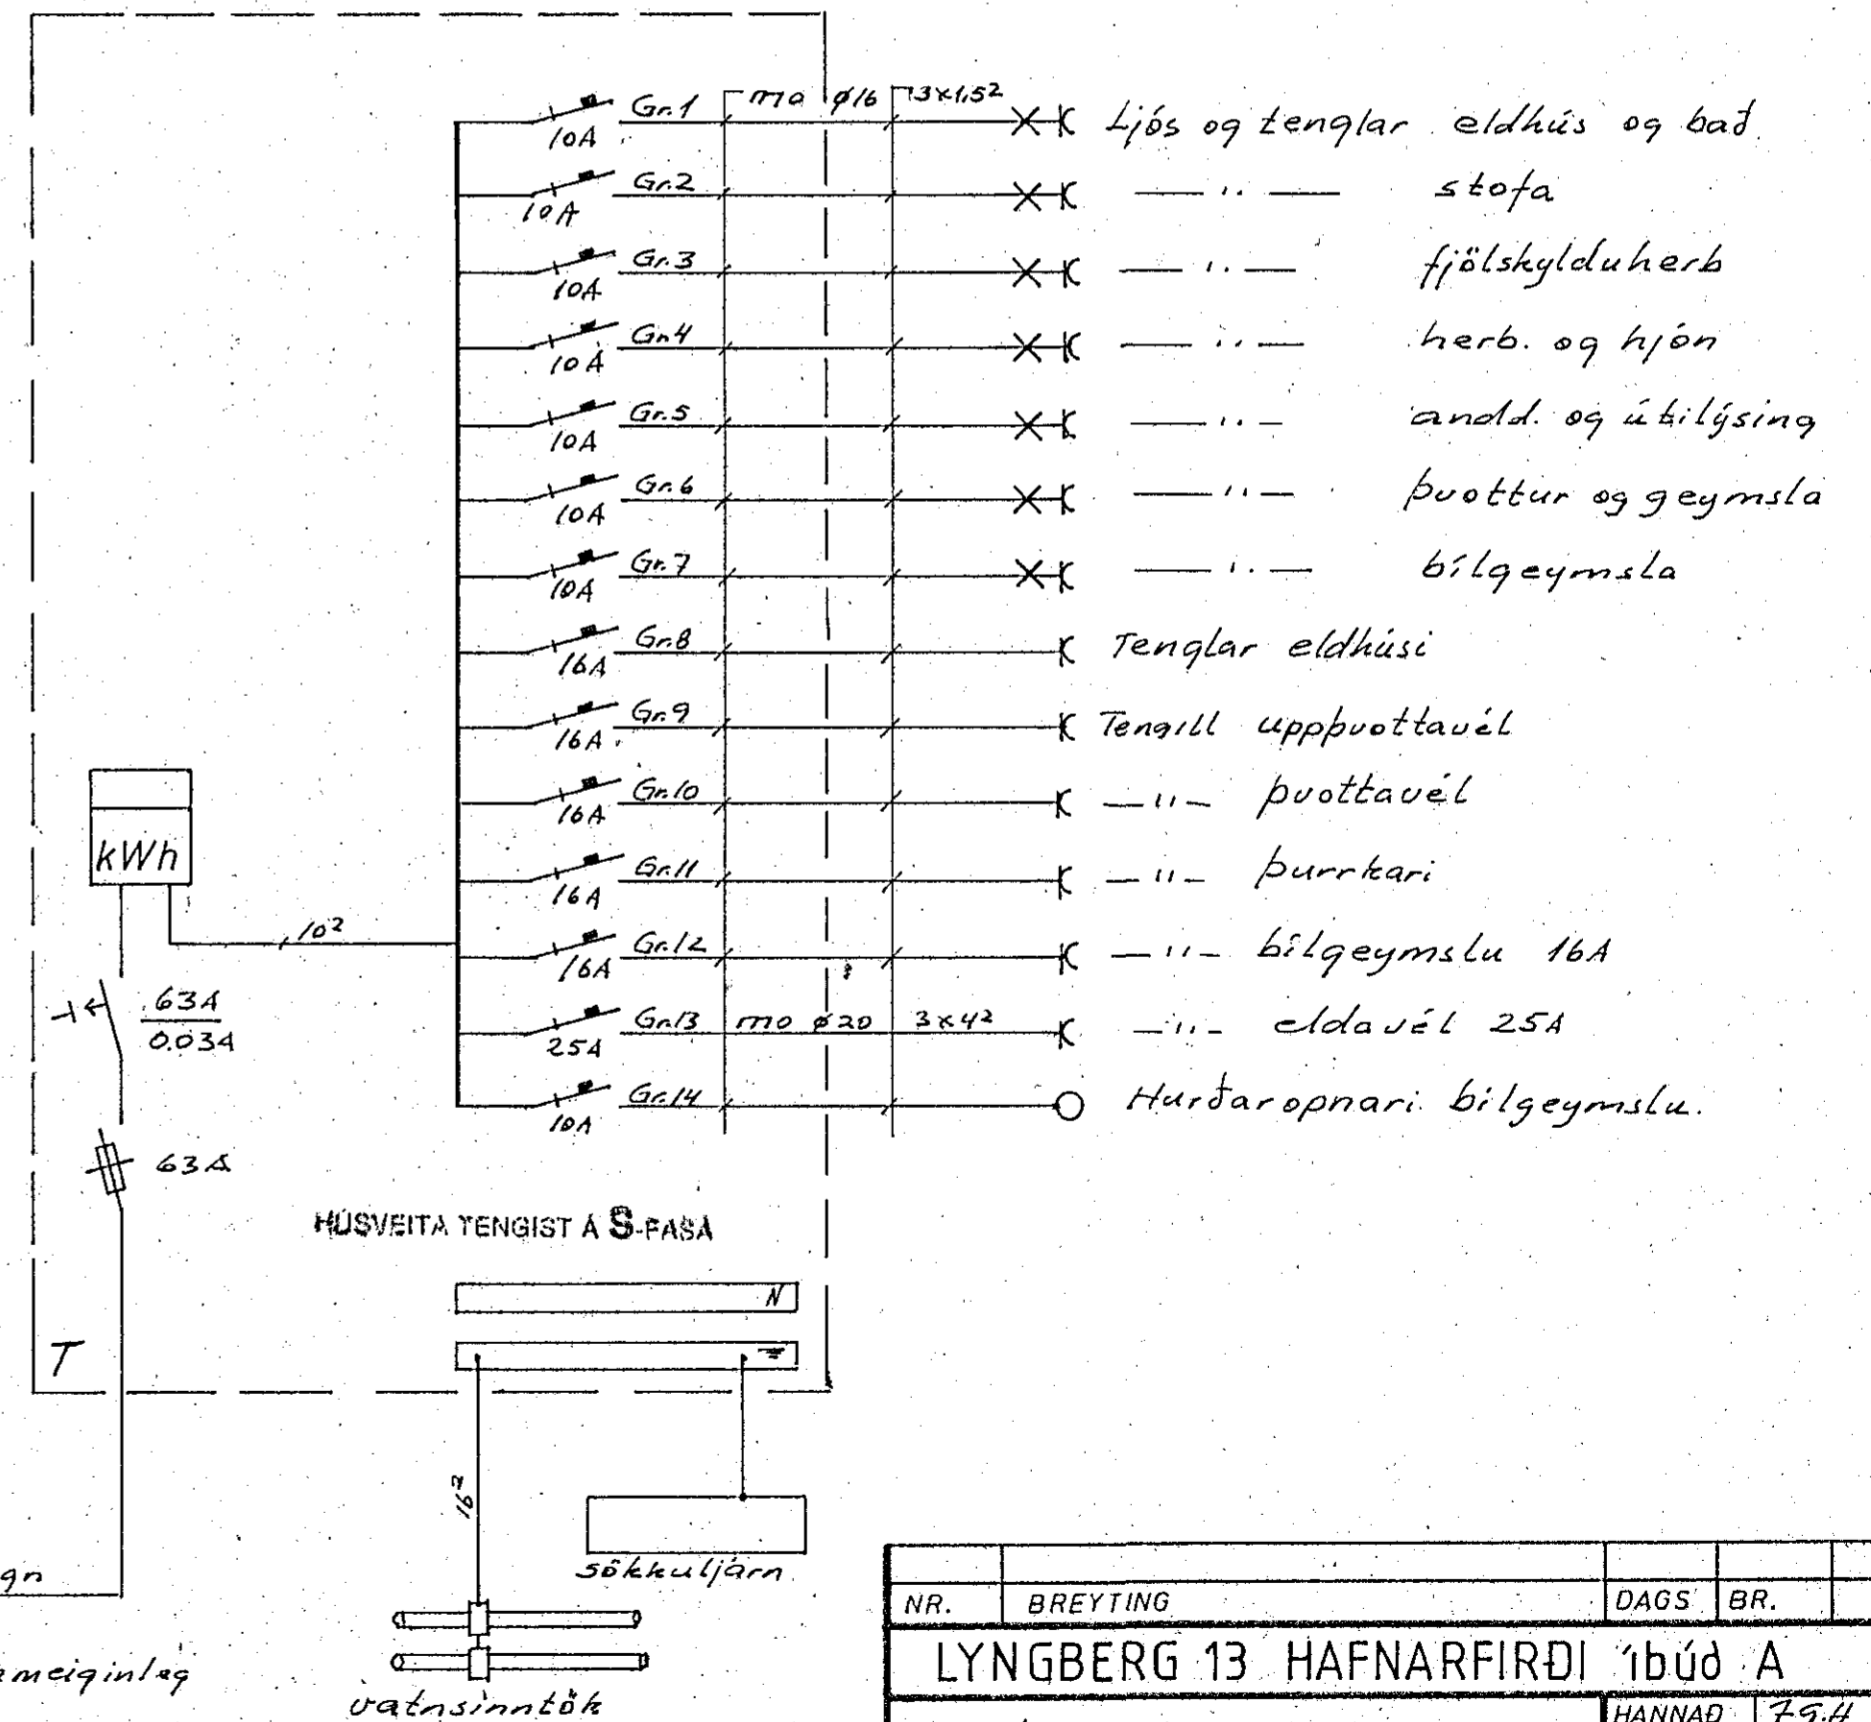

NR.	BREYTING	DAGS	BR.
LYNGBERG 13 HAFNARFIRÐI íbúð A			
EINLÍNUMYND AFSTAÐA OG SNID		HANNAÐ	7.9.4
		TEIKNAD	7.9.4
		DAGS	apríl '88
		BLAÐ	2 AF2
		KVARÐI	1:50/1:500
		VERK NR.	173