


HÆÐ 150 cm UNDIR TÖFLUR 40 mm RÖR MILLI
TAFNA OG 40 mm MILLI KASPENNUKASSA
KASPENNUKASSAR MÍNST 40x40 cm


2 x 40 mm
JARSTRENGIR

INNTAK RAFVEITV OG
PÖST OG SIMA 2 x 50 mm + 32 mm
RÖR LEGGIST ÚT FYRIR LÖÐARMÖRK

RÖR LEGGIST 70 cm UNDIR YFIRBORDI

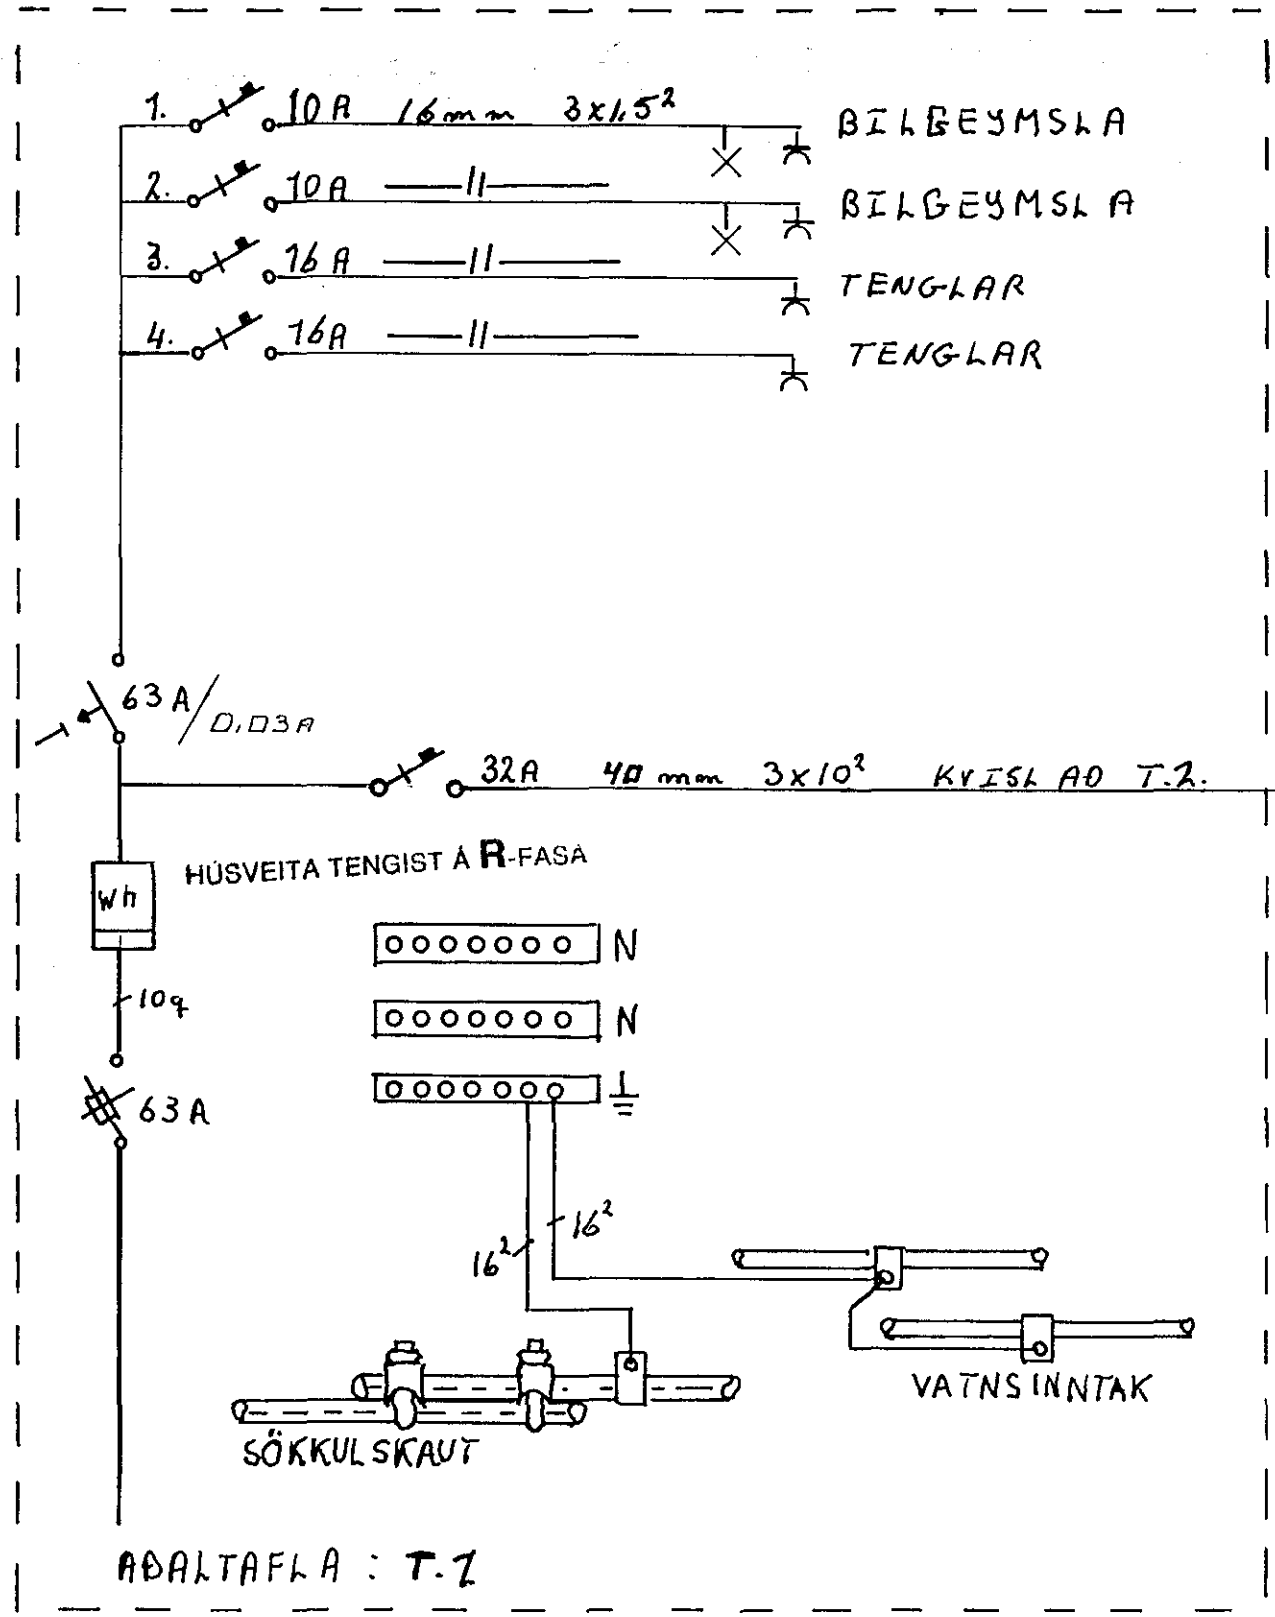

ADALTAFLA : T.1

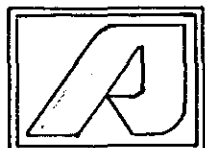 A-J RAFVERKTAKAR Nafnr 9833 5939 5 - 51160 52253 53907	Mkv.	
	Dags	16.288
	Samp.	
LYNGBERG 35		