





sníð M. 1:100

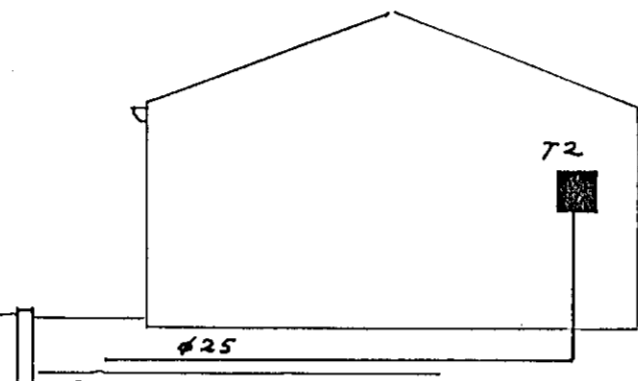

Bilgeymsla

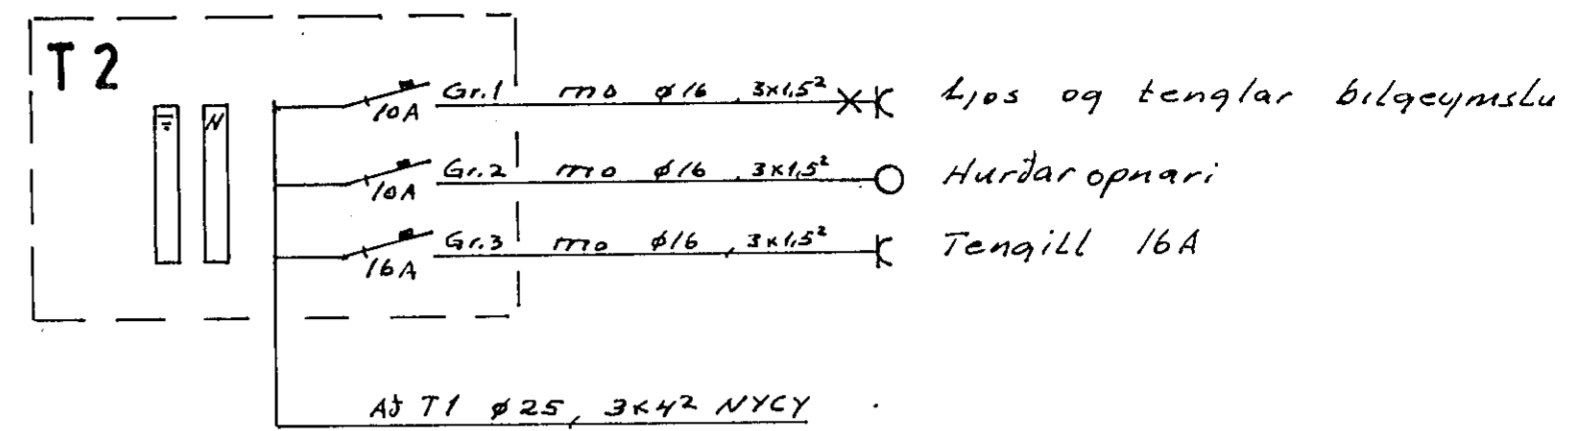

Afstaja M. 1:500

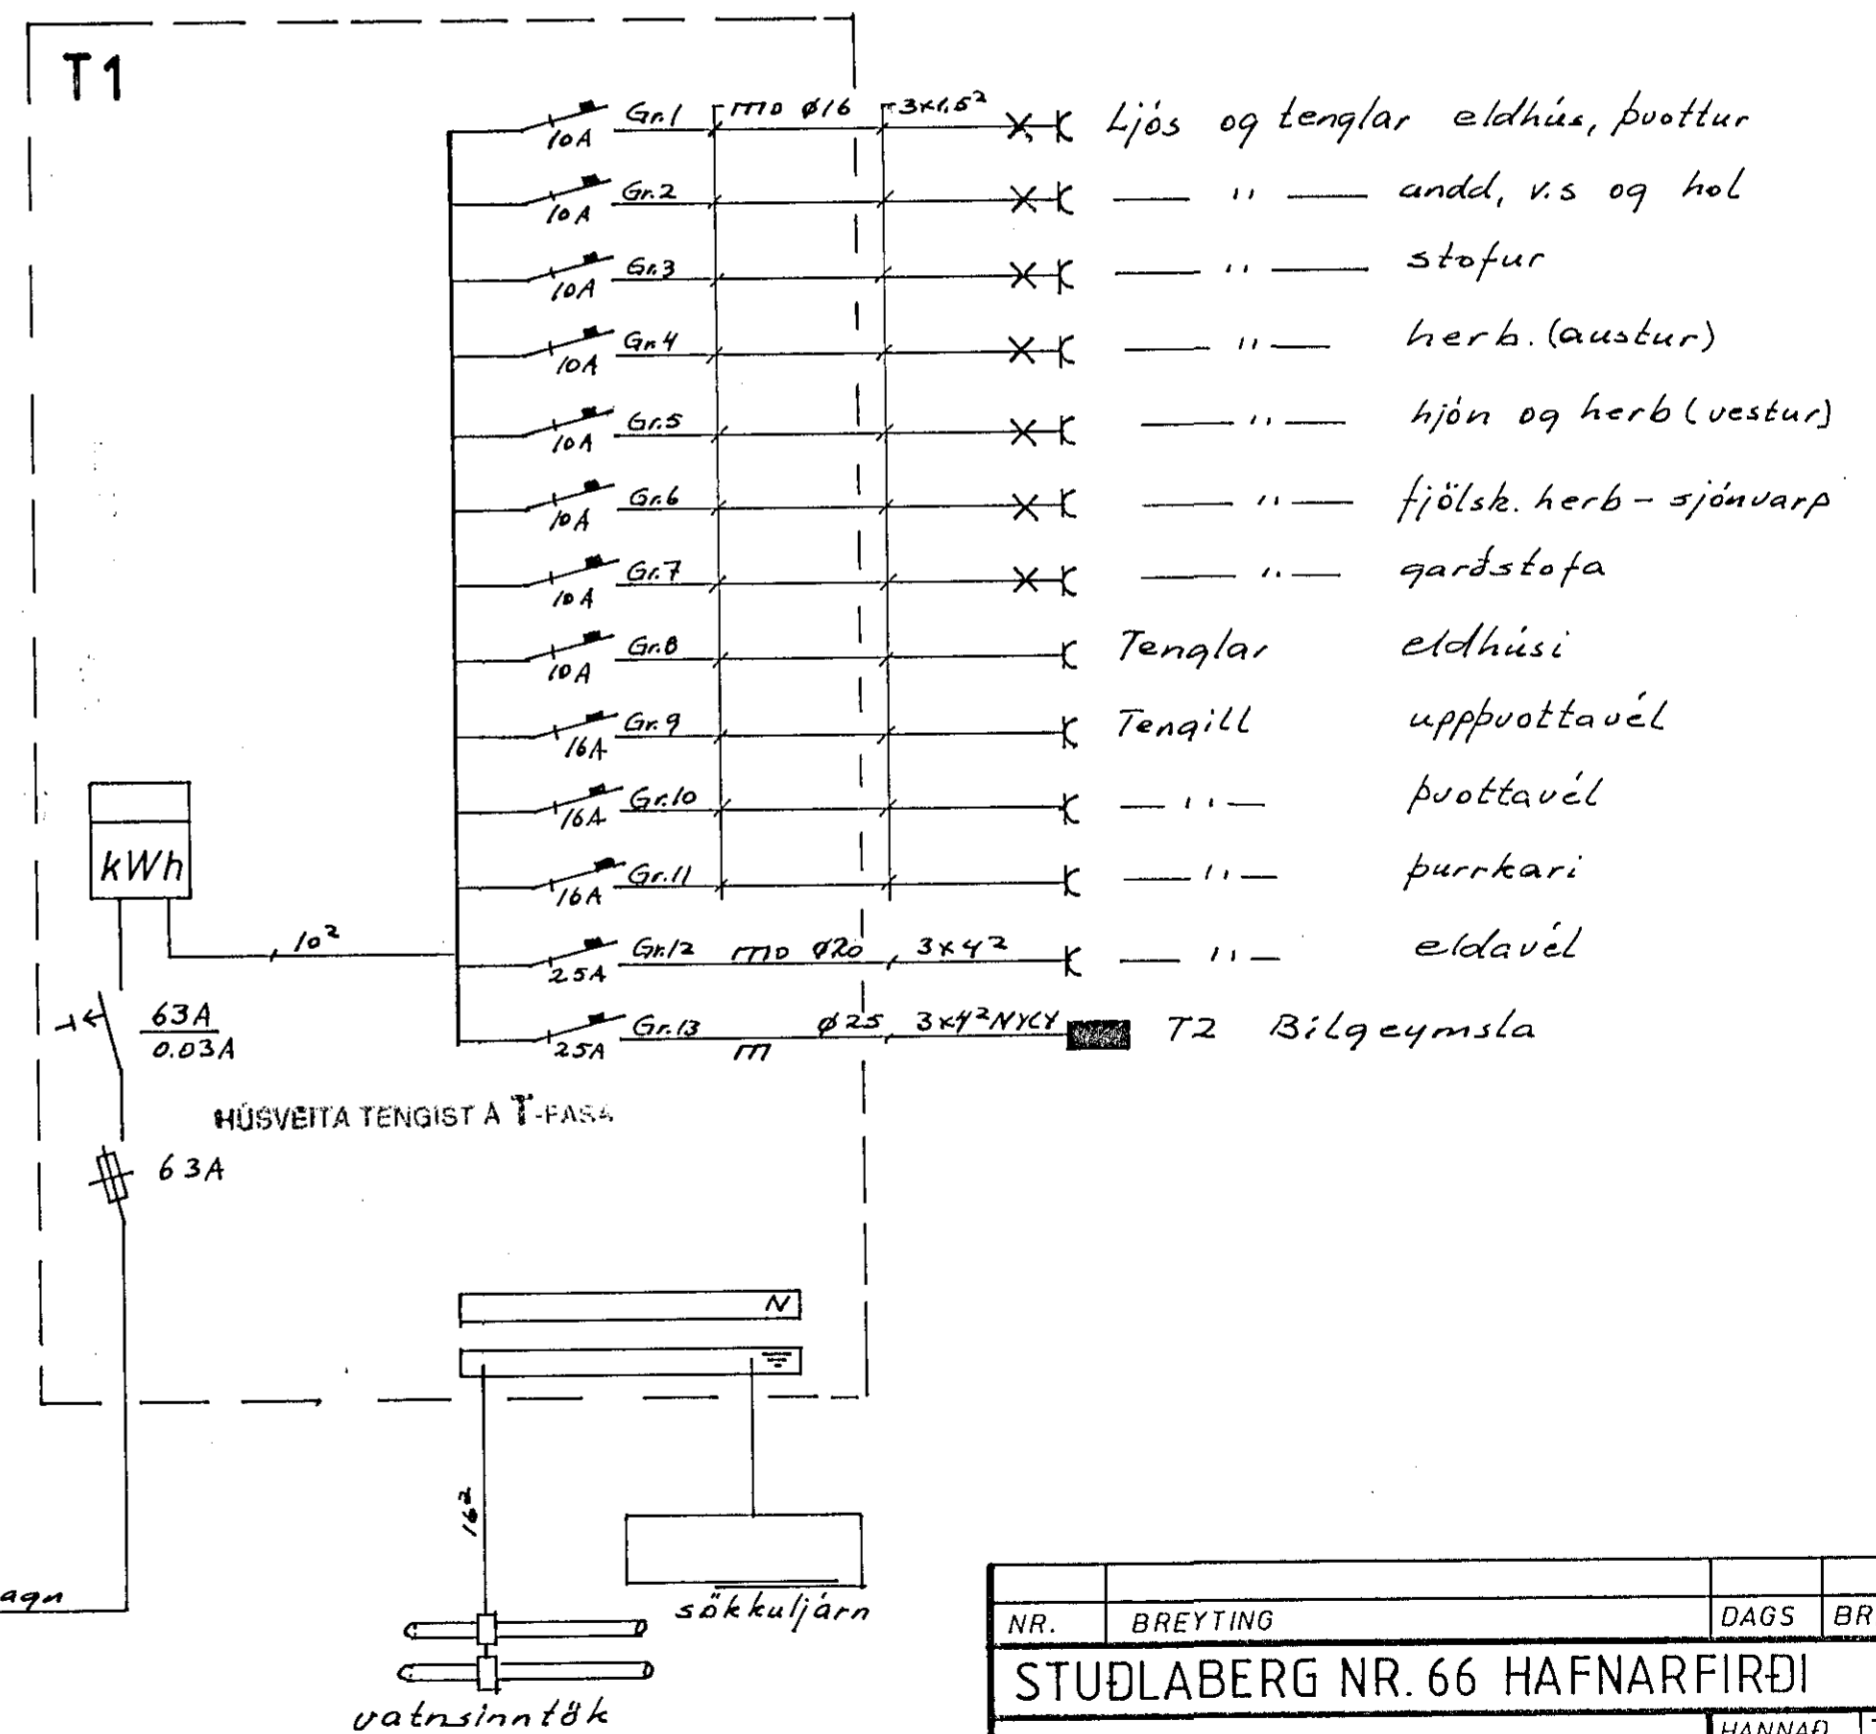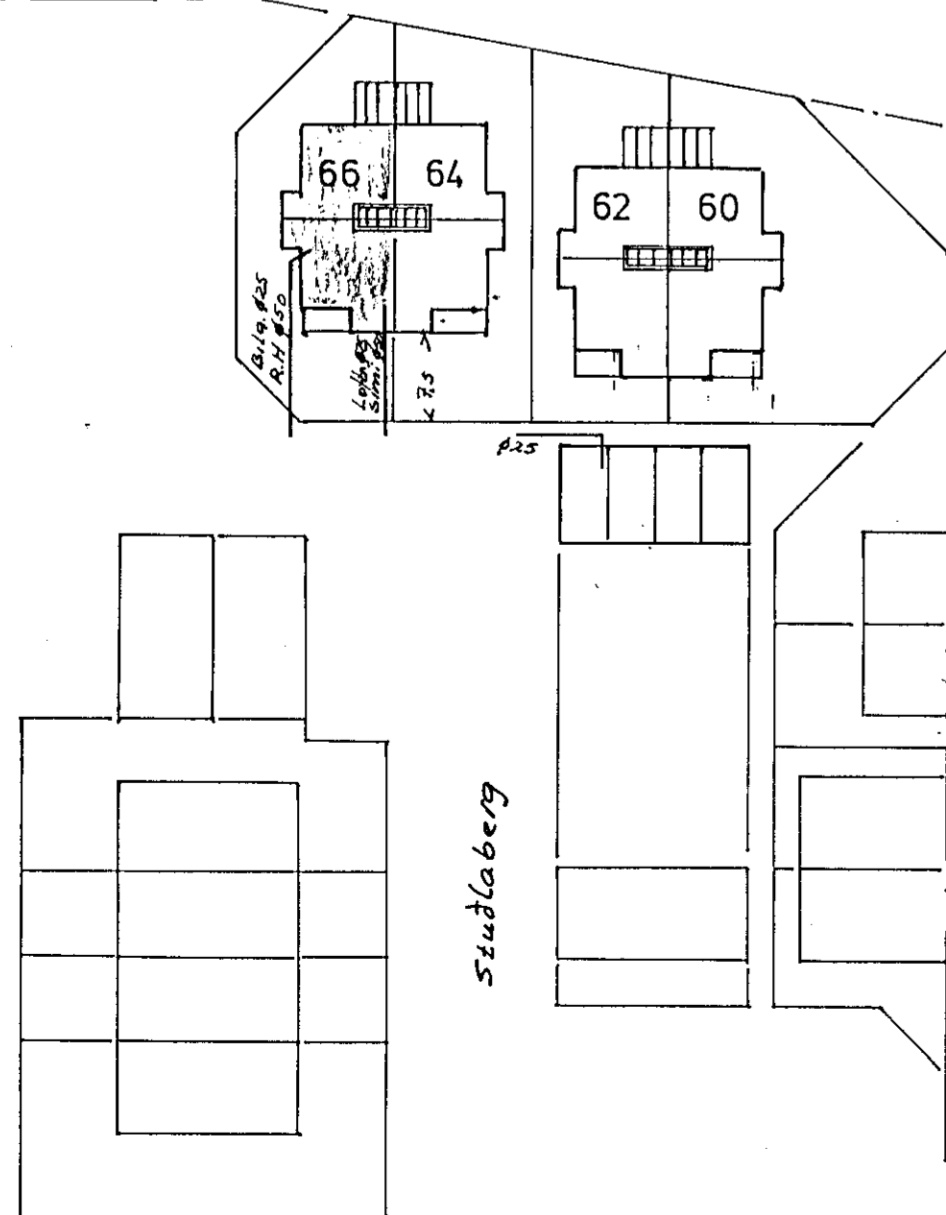

inntak rafmagn
380/220V.

NR.	BREYTING	DAGS	BR.
STUÐLABERG NR. 66 HAFNARFIRÐI			
	HANNAD	7.5.11	
	TEIKNAD	7.9.11	
	DAGS	júlí 88	
	BLAÐ	2 AF 2	
	KVARDI		
	VERK NR.	182	