



AFSTÖÐUMYND

MÁL 1:500

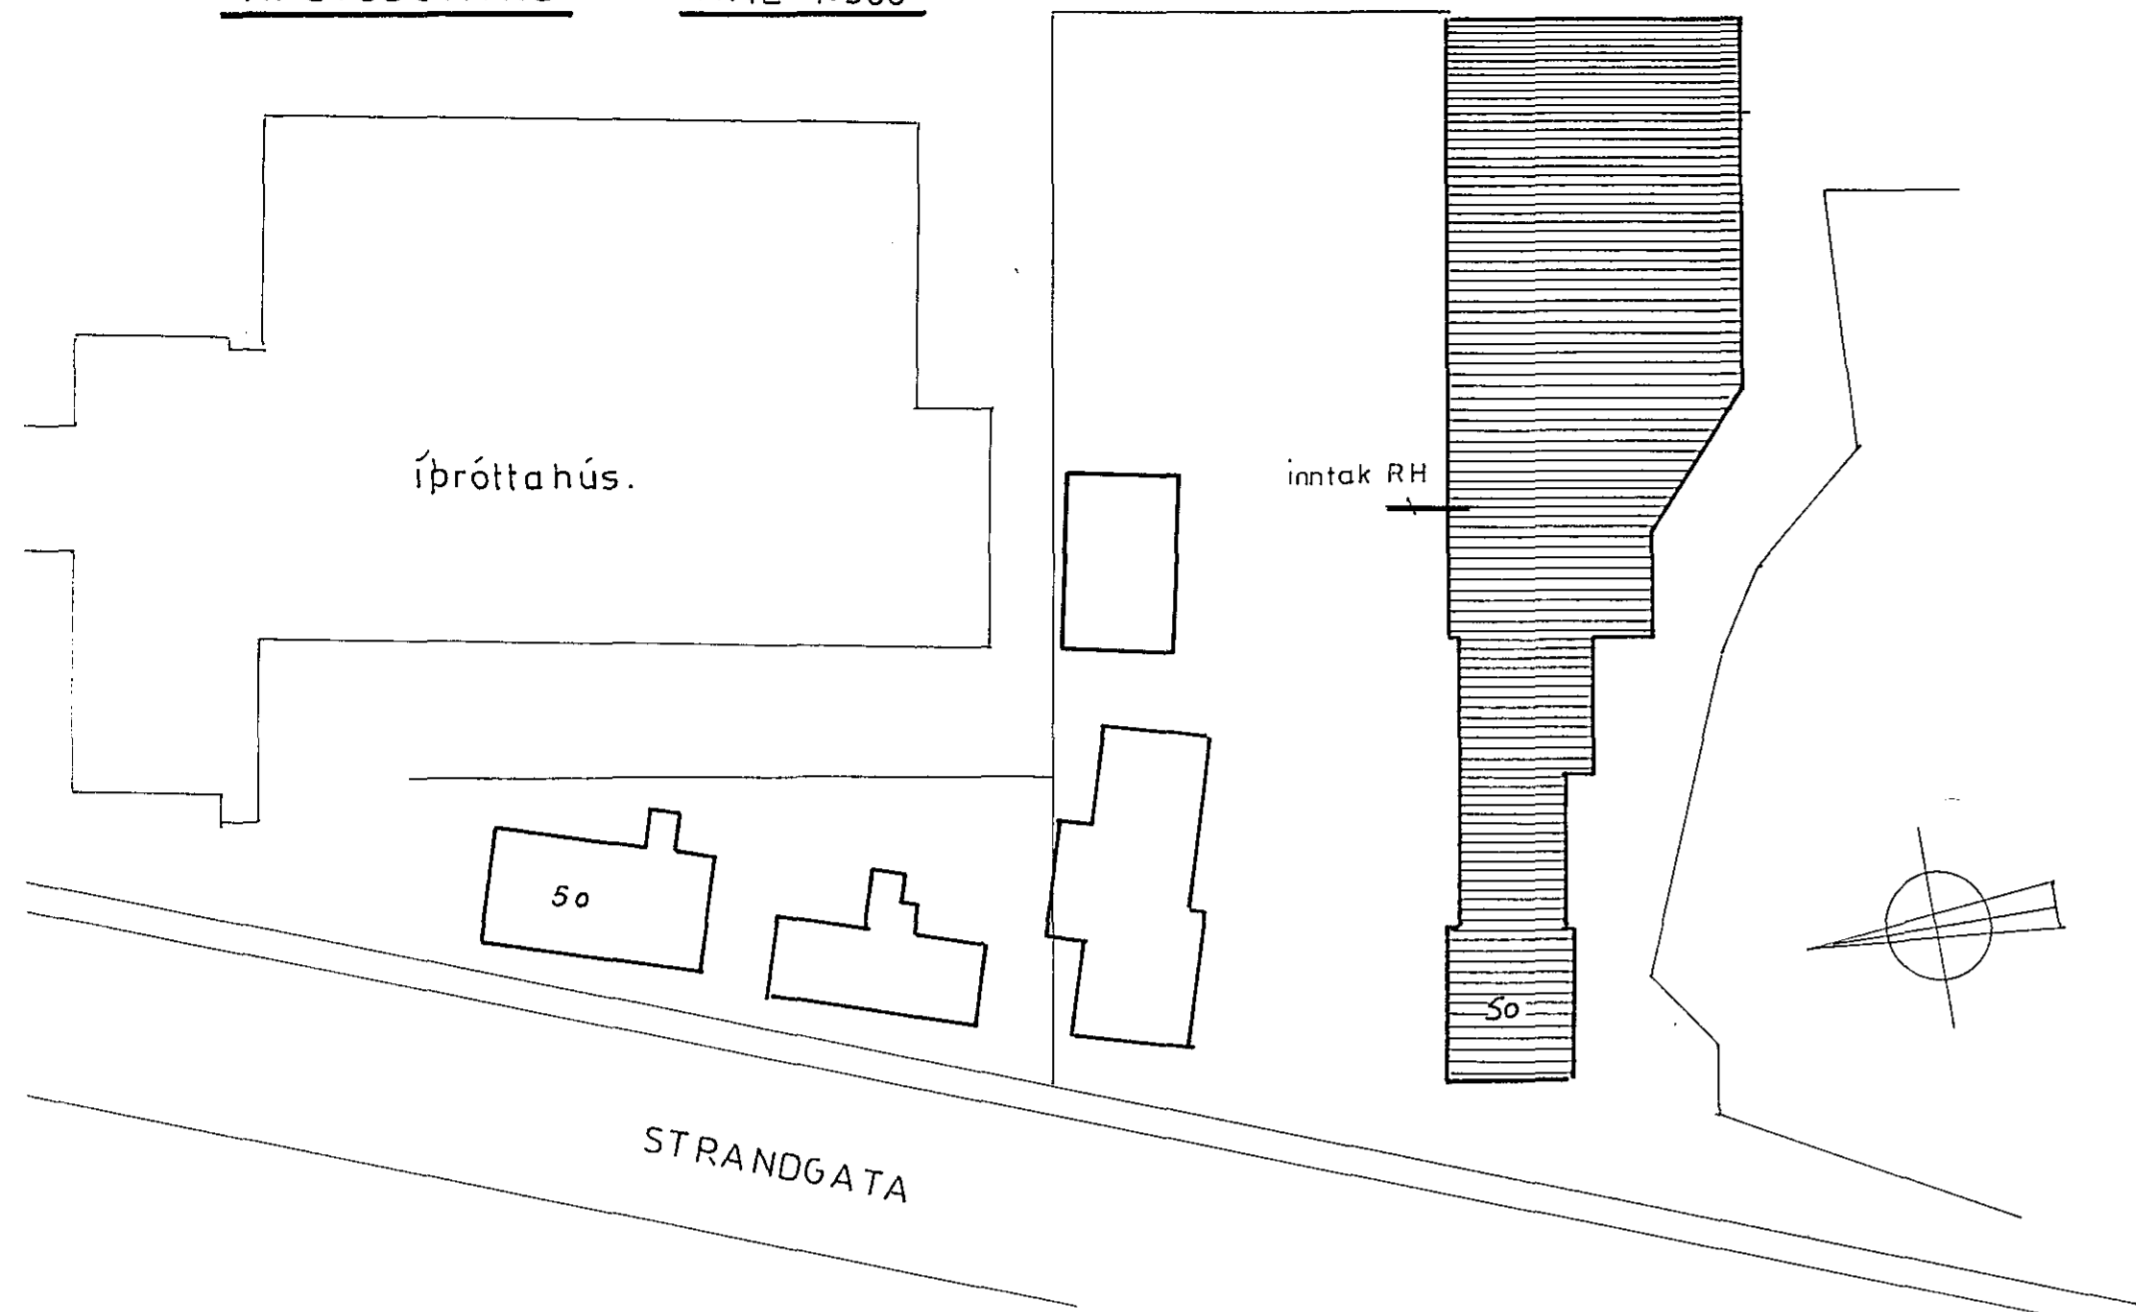


ADALTAFLA

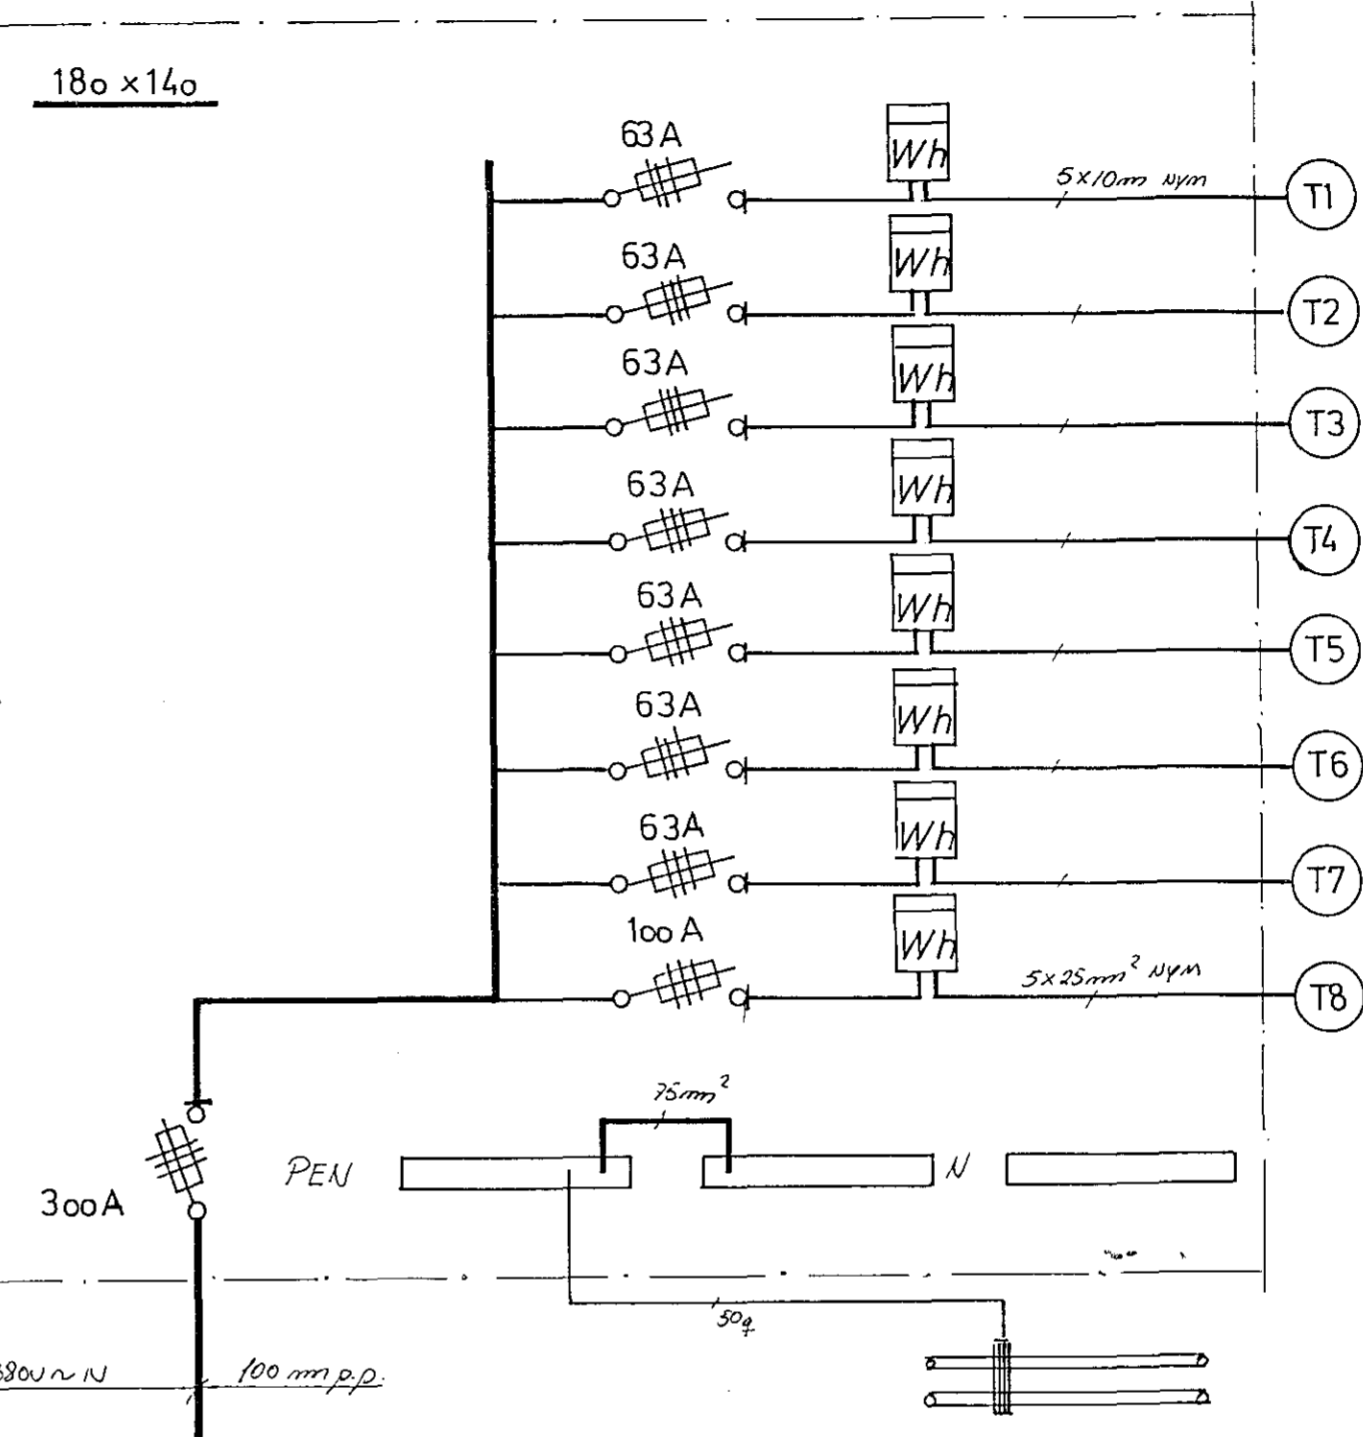

Sambýkkt 1-10 1991
 VEGNA HEIMTAUGAR
Helgi Kr. Eiríksson
 t.h. Rafveitu Hafnarfjarðar

Inntök samþykkt 20.19. 1991
 t.h. RAFVEITU HAFNARFJARÐAR
 Albert Jónsson

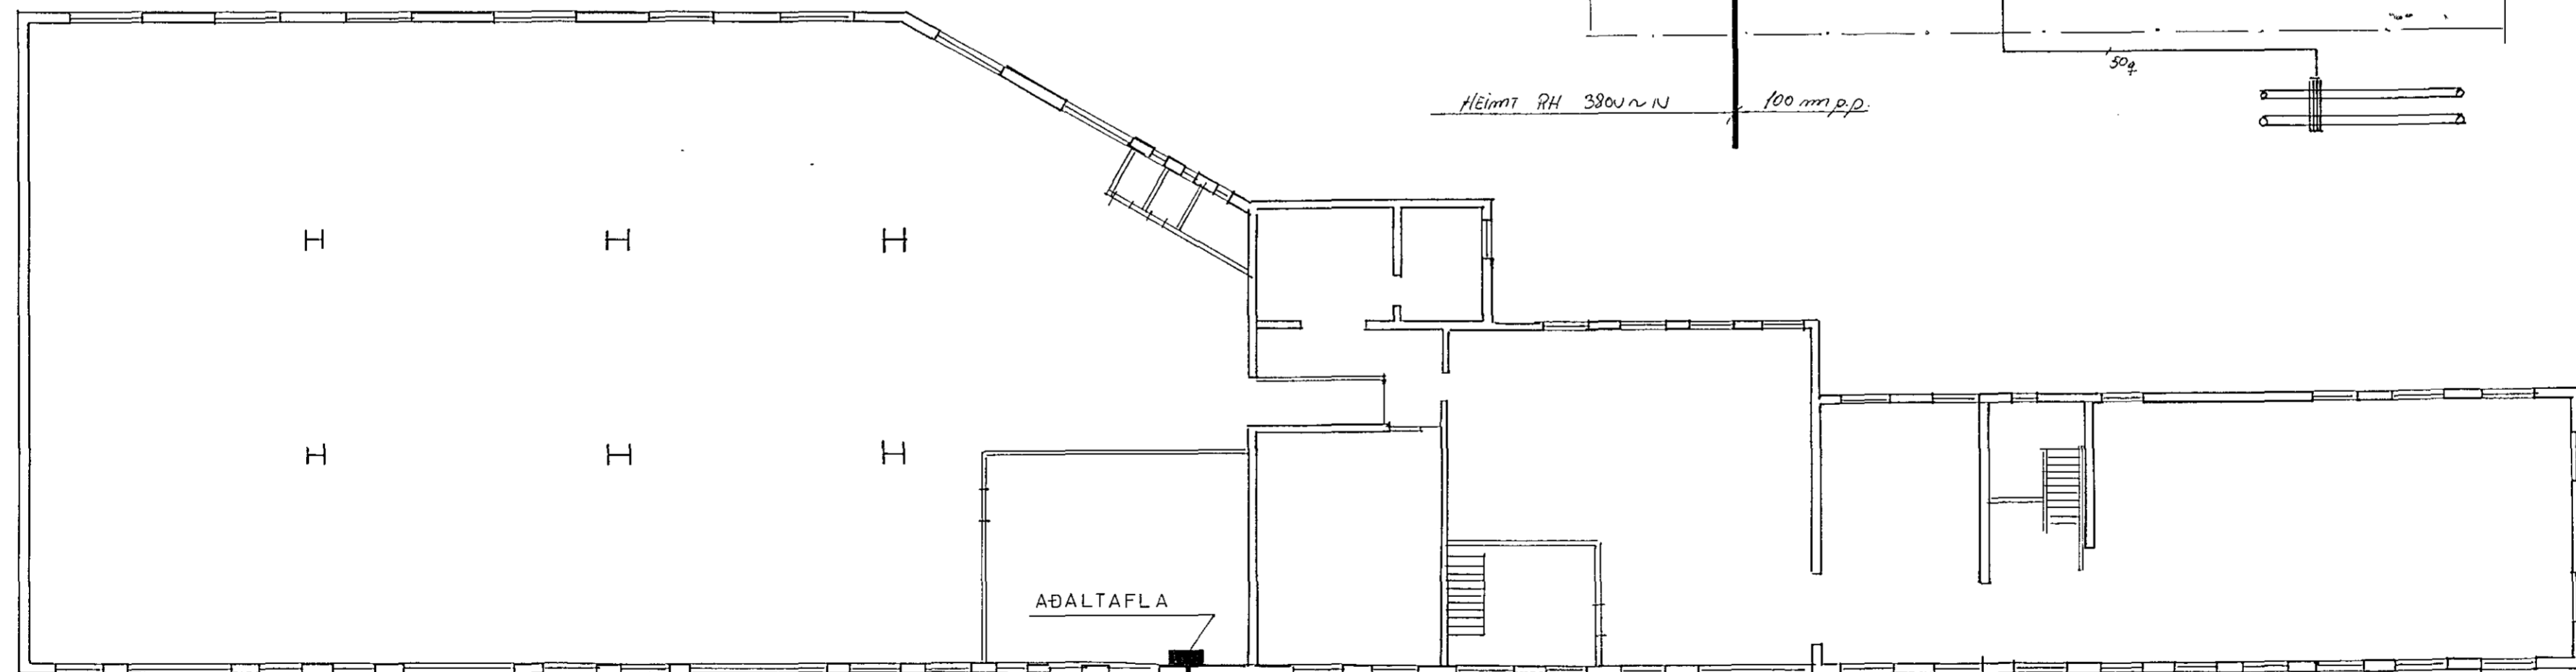

MÁL 1:100

grunnmynd

heimt. RH

ÖLL INNTAKSRÖR SKULU
NÁ ÚT FYRIR LÖÐAMÖRK.

TEIKNING NR. 2965

STRANDGATA 50. Hafnarfjörður		MÁL 1:100 1:500
HEIMTAUGARTEIKN		BLAÐ 1 AF 1
HELGI KR. EIRÍKSSON RAFLAGNAHÖNNUN		DAGS Haust
Reglugerð 16.11.1991 Helgi Kr. Eiríksson, s. 688-388 Síðumúla 12.		TEIKN NO 1320