


suðurendi

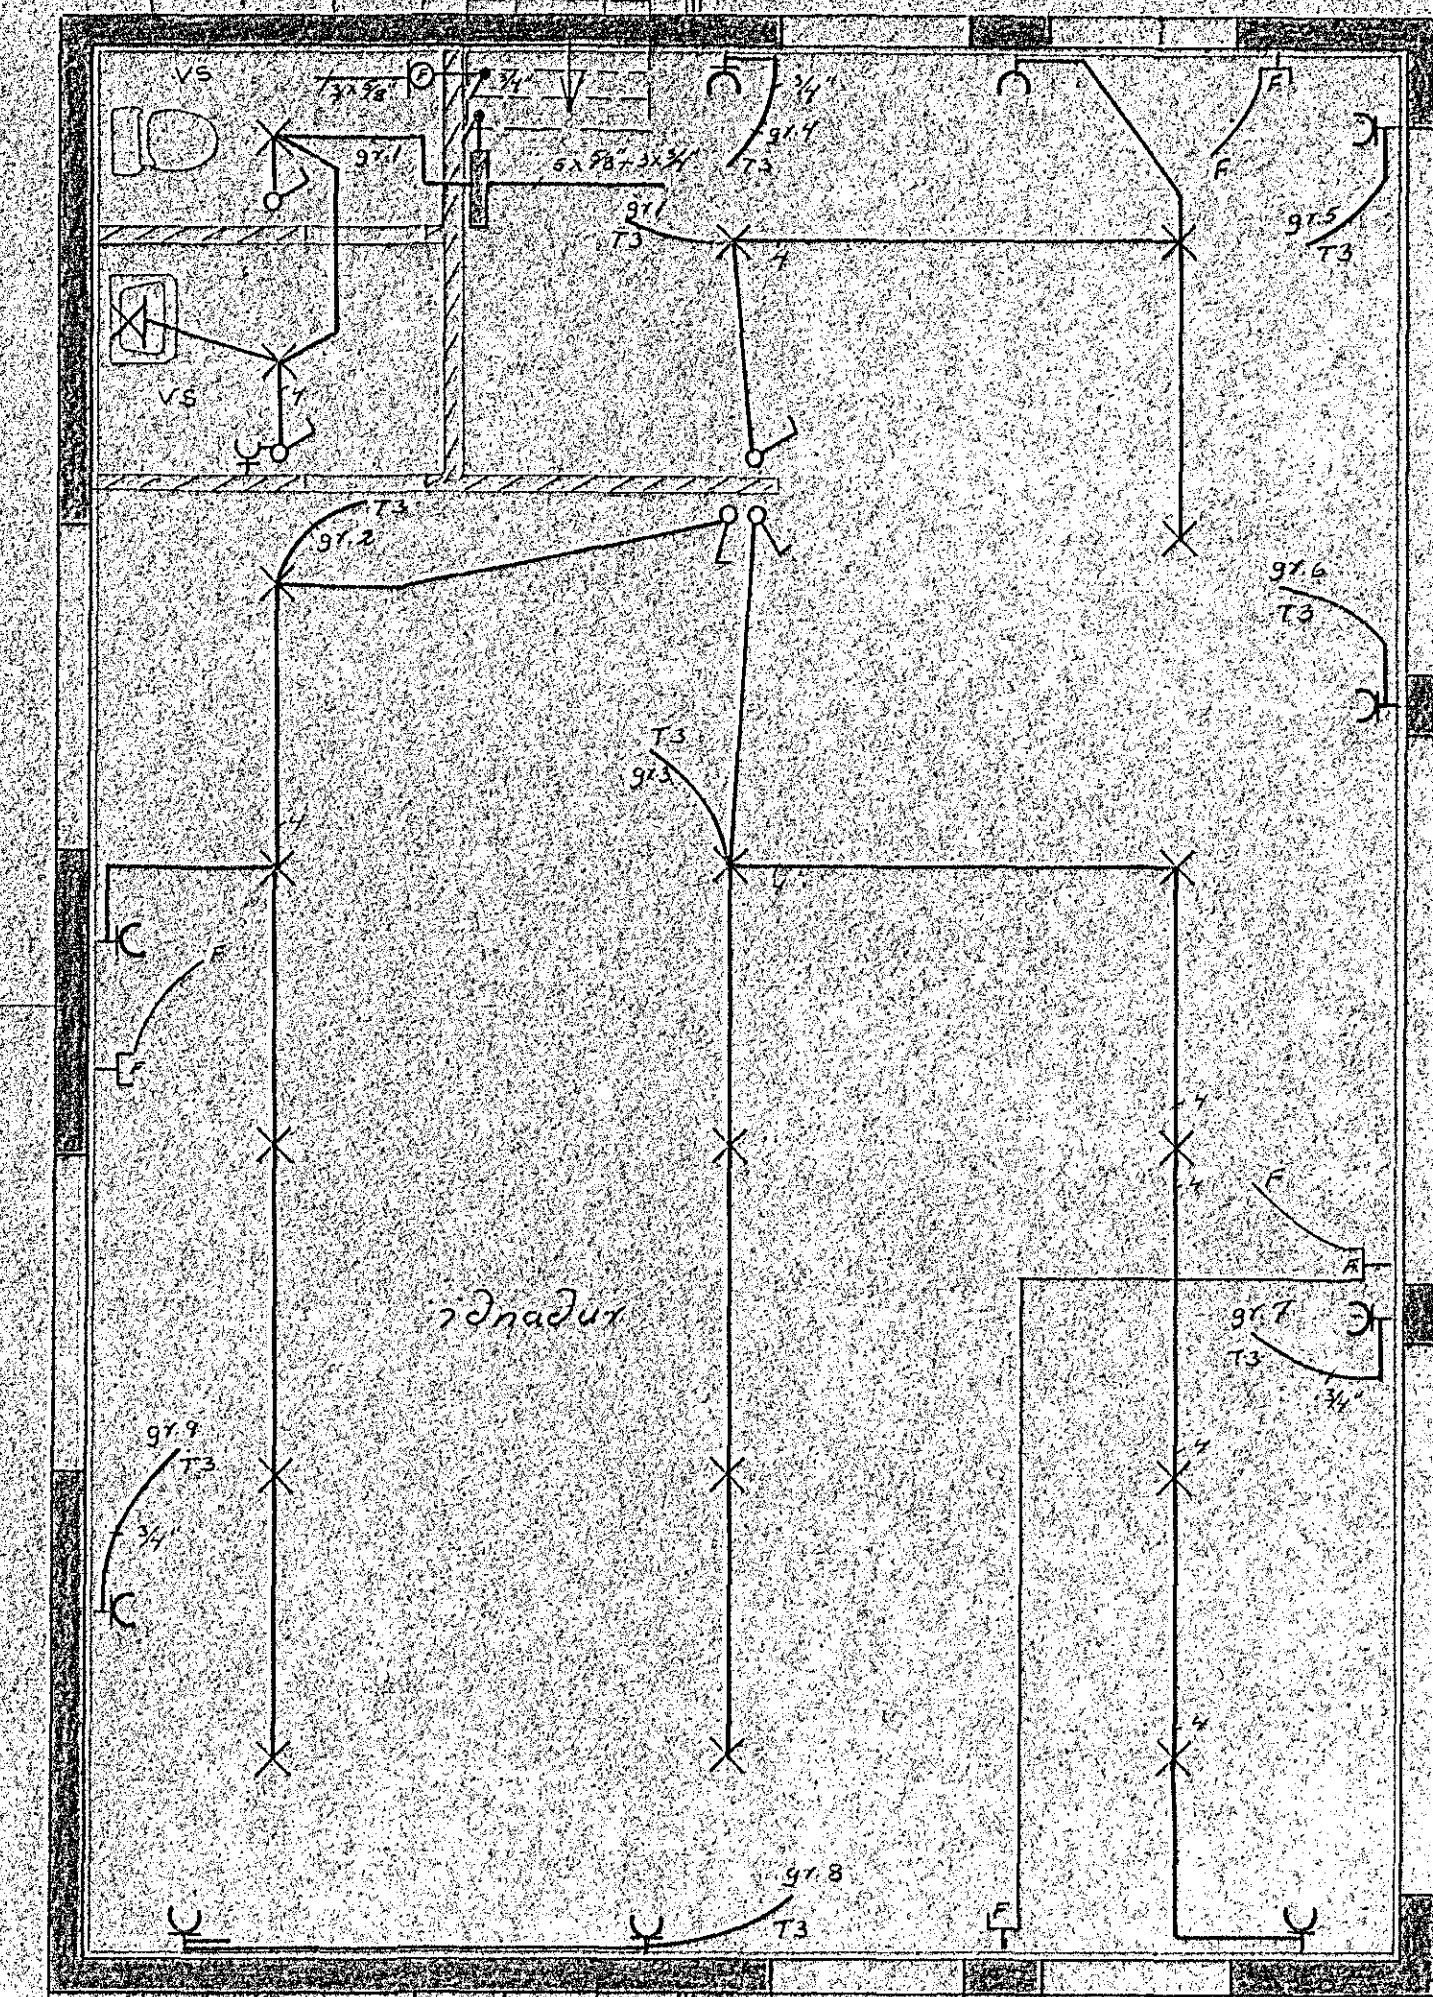

nordurendi

2. hæð

KARLAHRAUN 1		nr.	89/1	bl.	4/5
rafloagn		mál	1:500		
2. hæð		dags.	Feb. 89.		
GUBMUNDUR GEIR-JONSSON		teikn.	GJ		
rafmagnslfr. mttf. 5-5-2135					