





LÆKJARBERG
LAGNIR NAÍ AA
LÖBARMARKUM

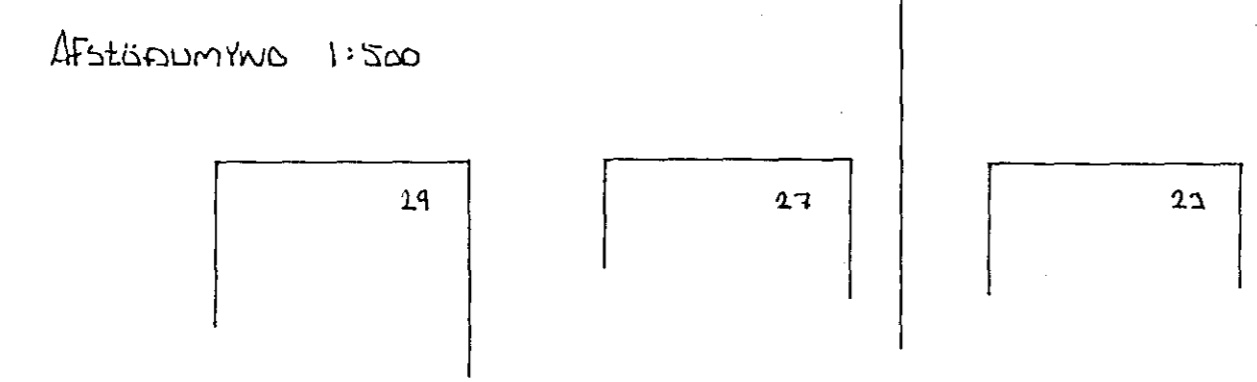

Afstæðimynd 1:500

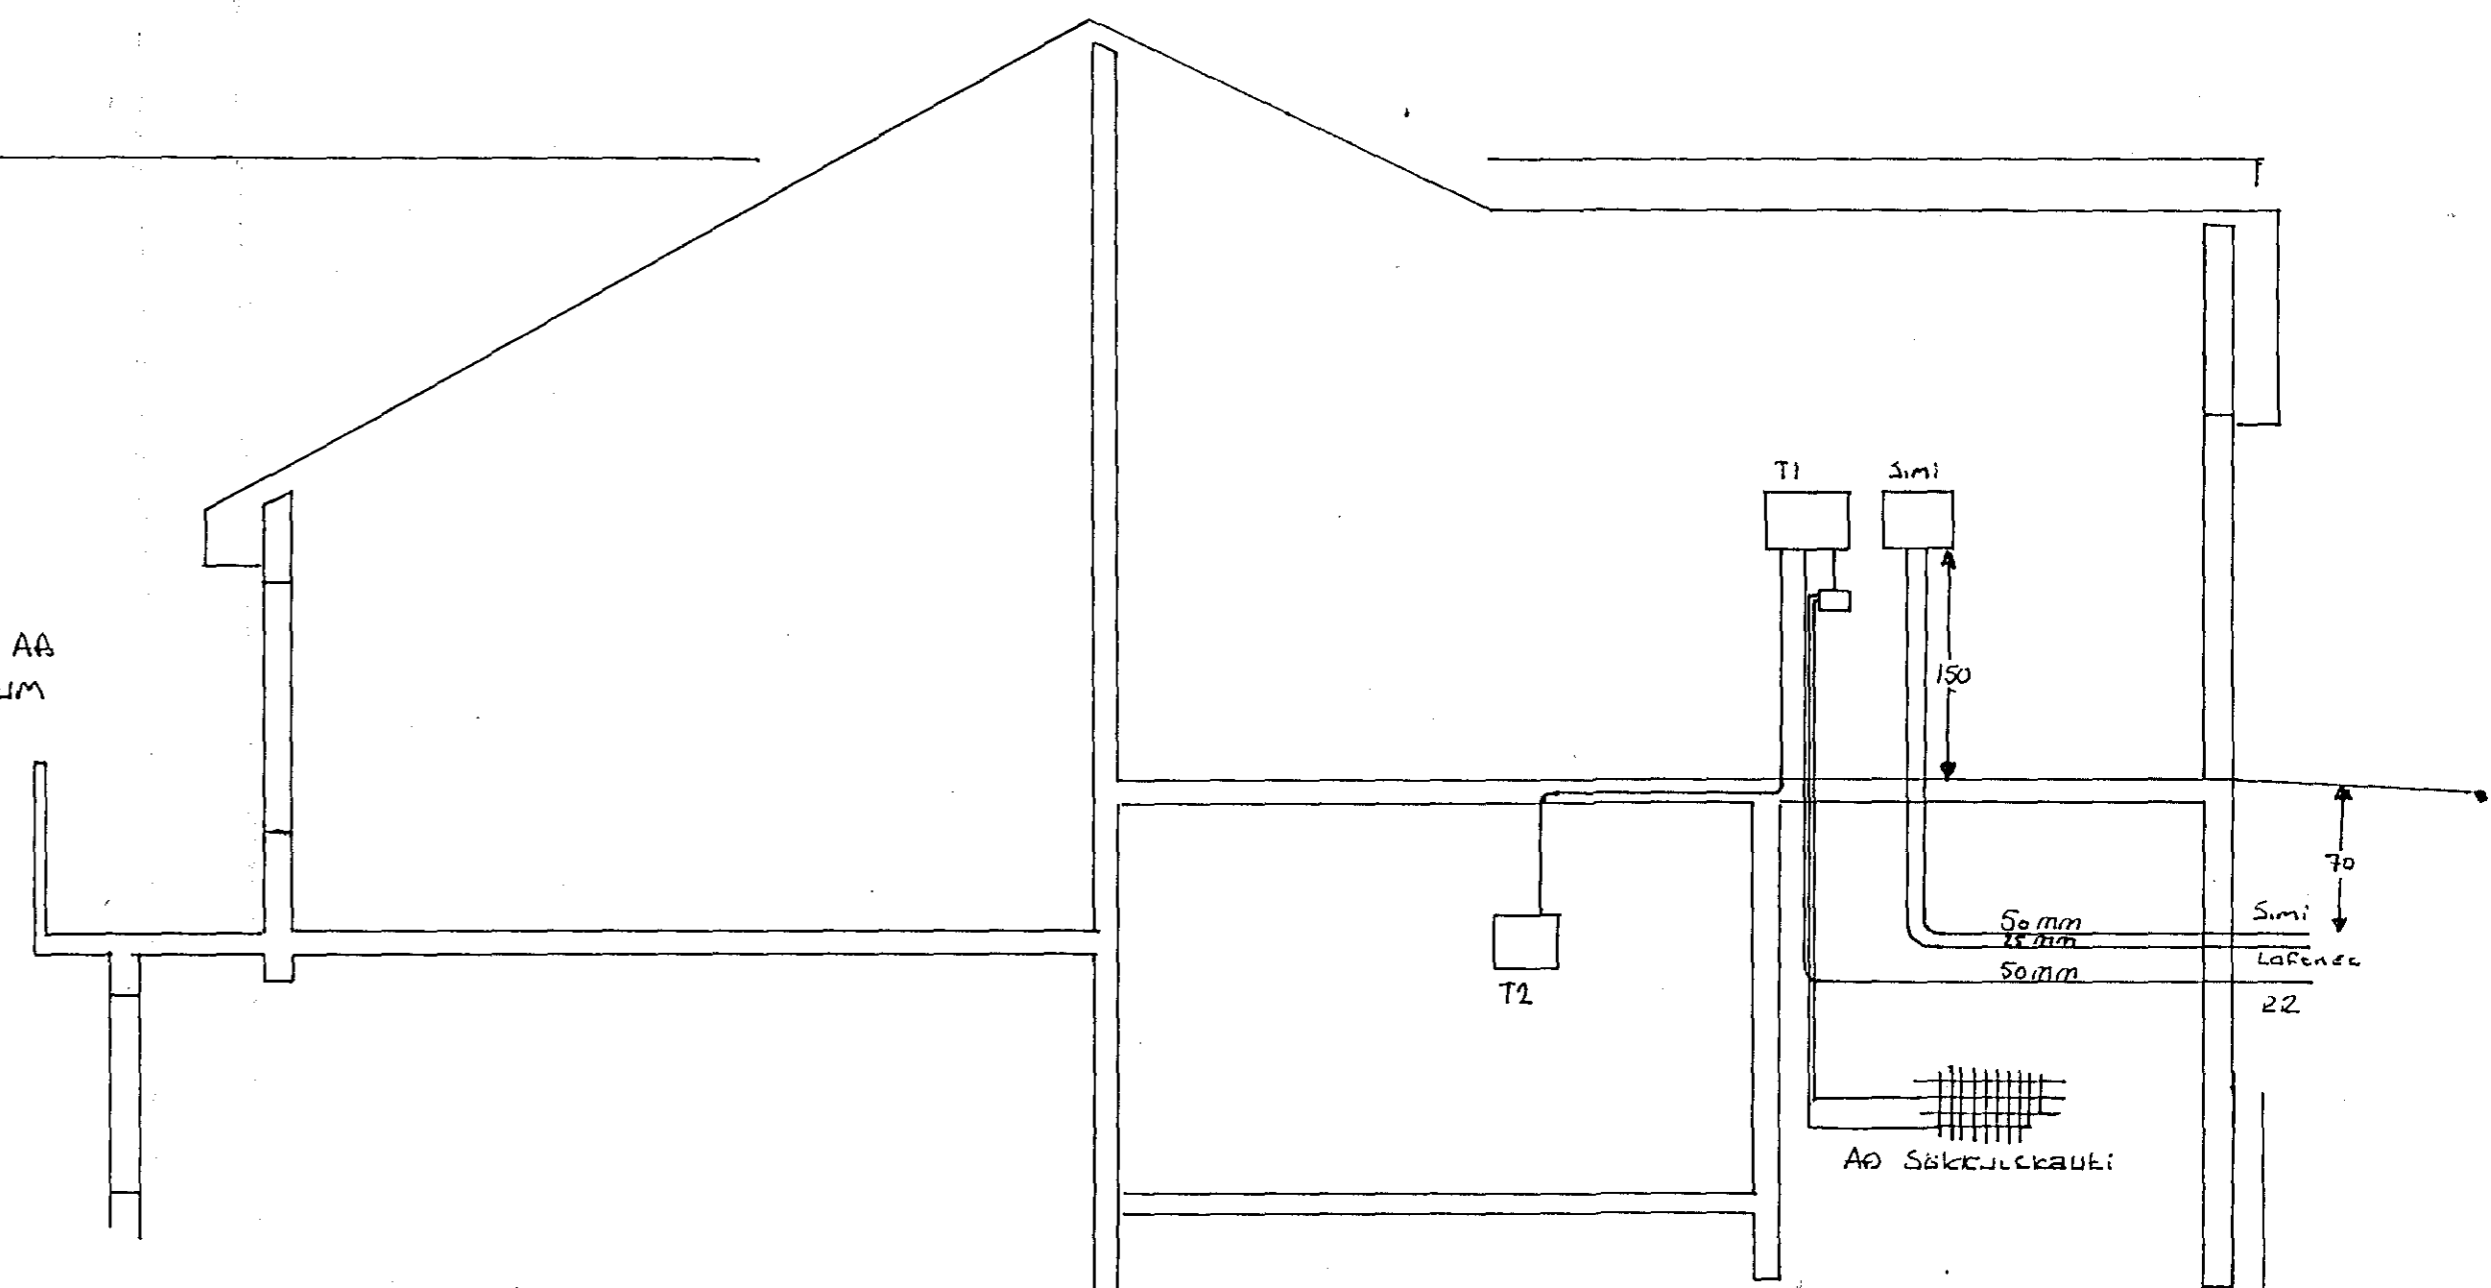

ÞverSKULIR 1:50

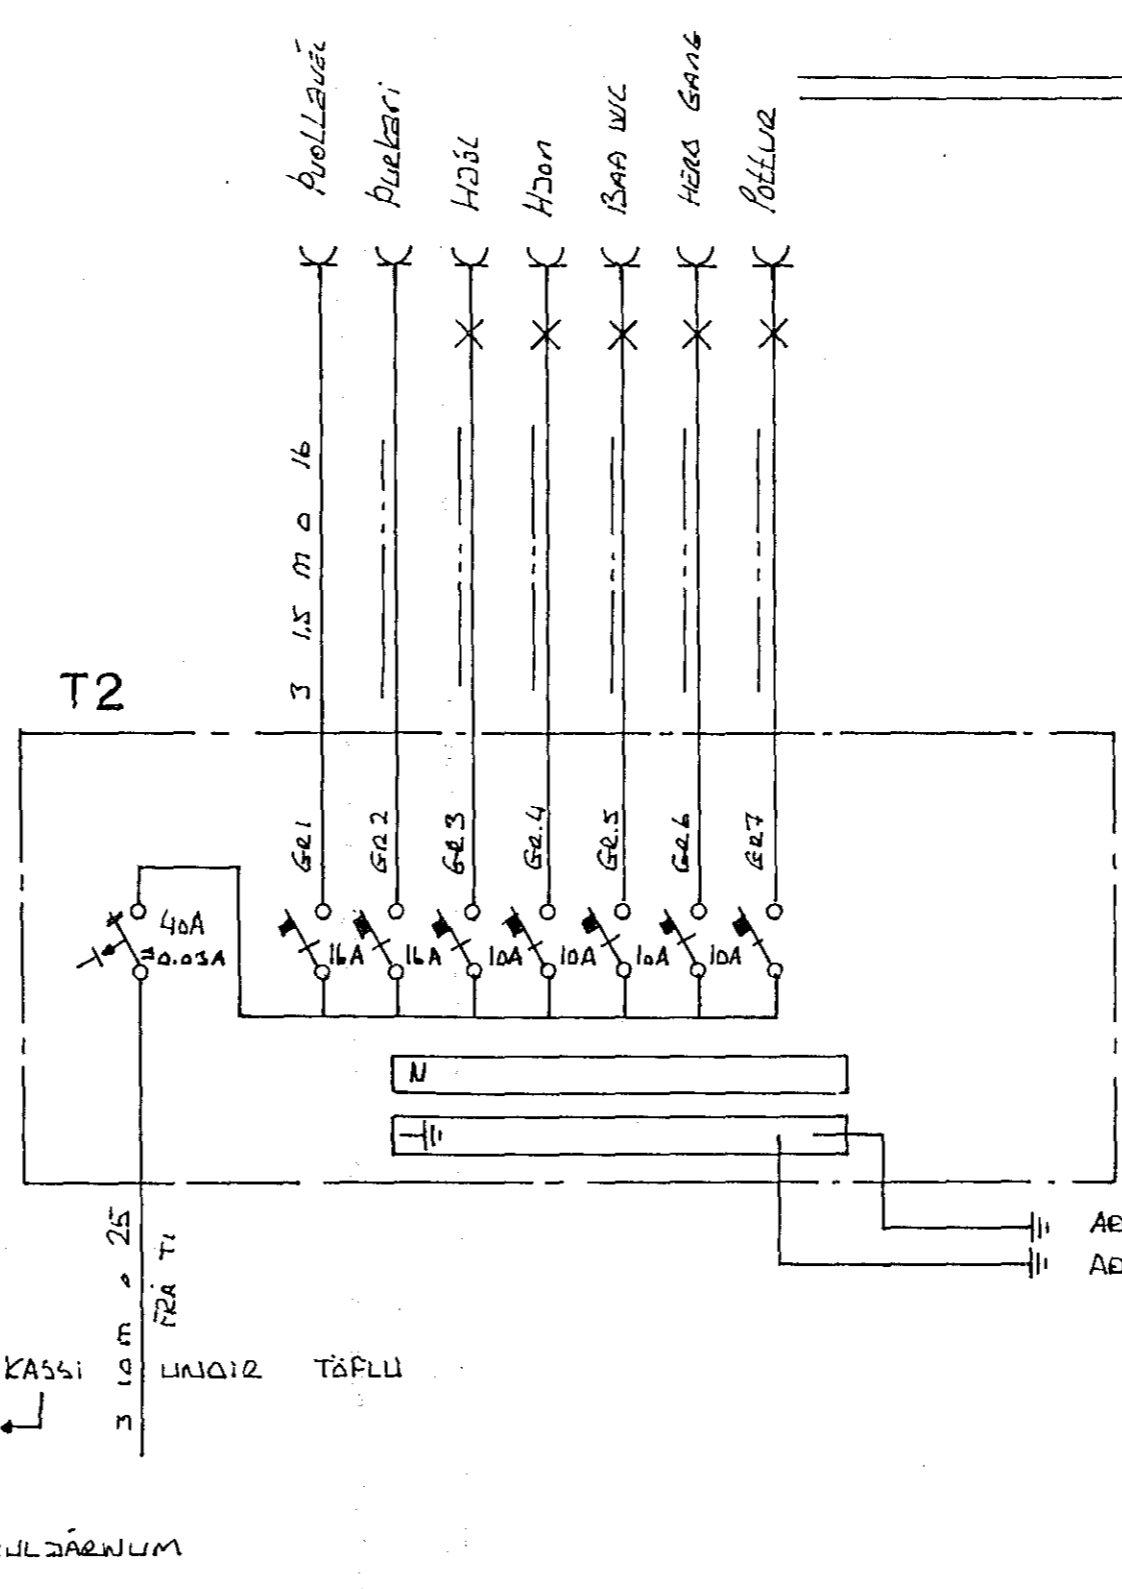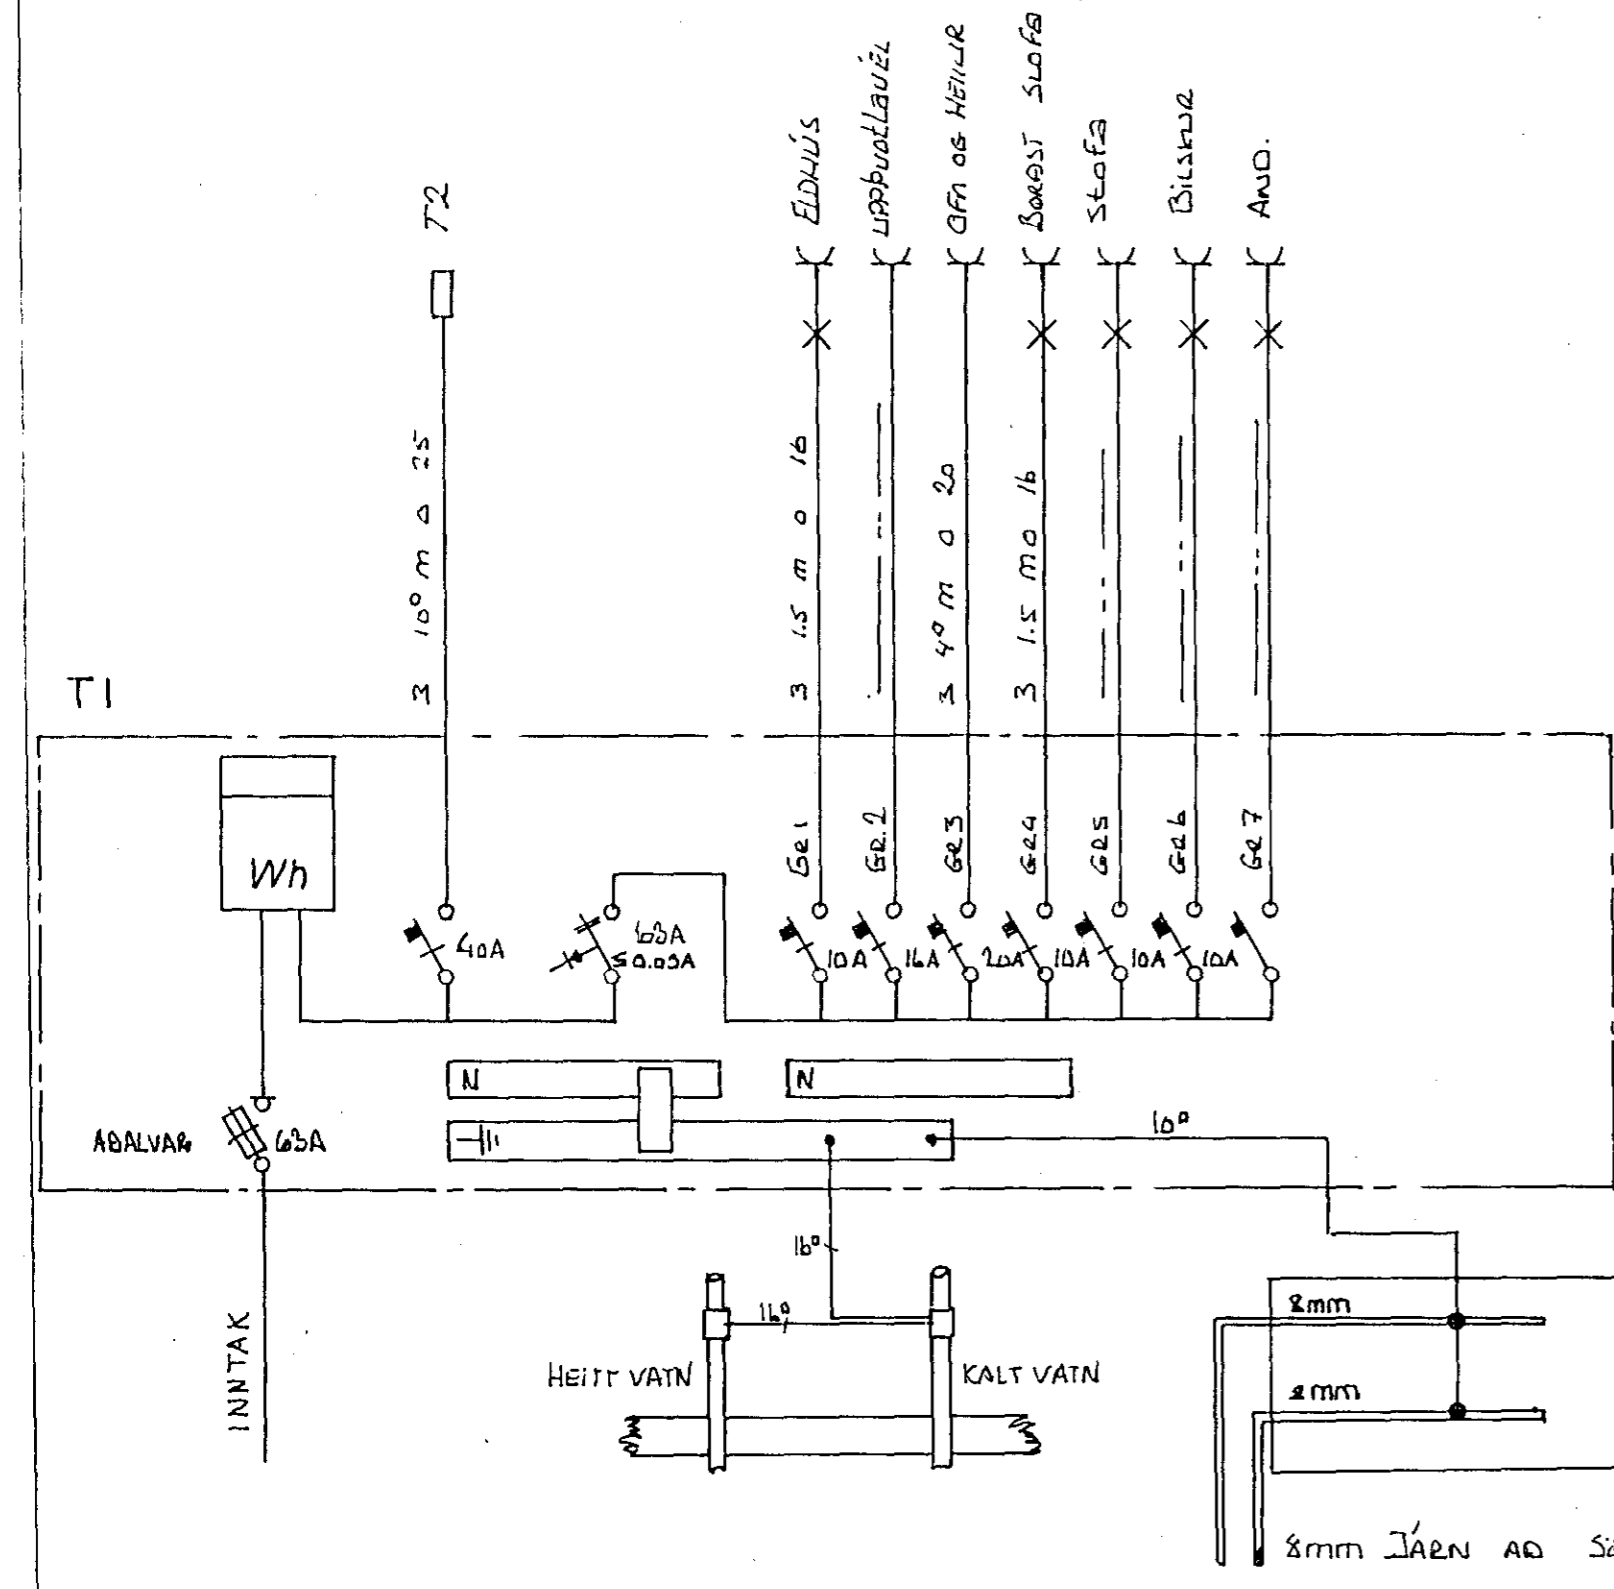

Skýringar
LAGNIR ERU HULDAR 16mm PLASLPÍPUR
OG TAUGAR 3x1,5²
HÆÐ ROFA SE 105 SM
HÆÐ TENGLA SE 20 SM
MALMSTRÁUMUR ROFA SE 10A EN LEWGLA 16A
NEMA ANNAES
SE GETIÐ

LÆKJARBERG 19	
TEIKN	Aeni Petursson
MAH 92	
NO 97	Sími 61243 934 51057