



AFSTÖÐUMYND 1:500

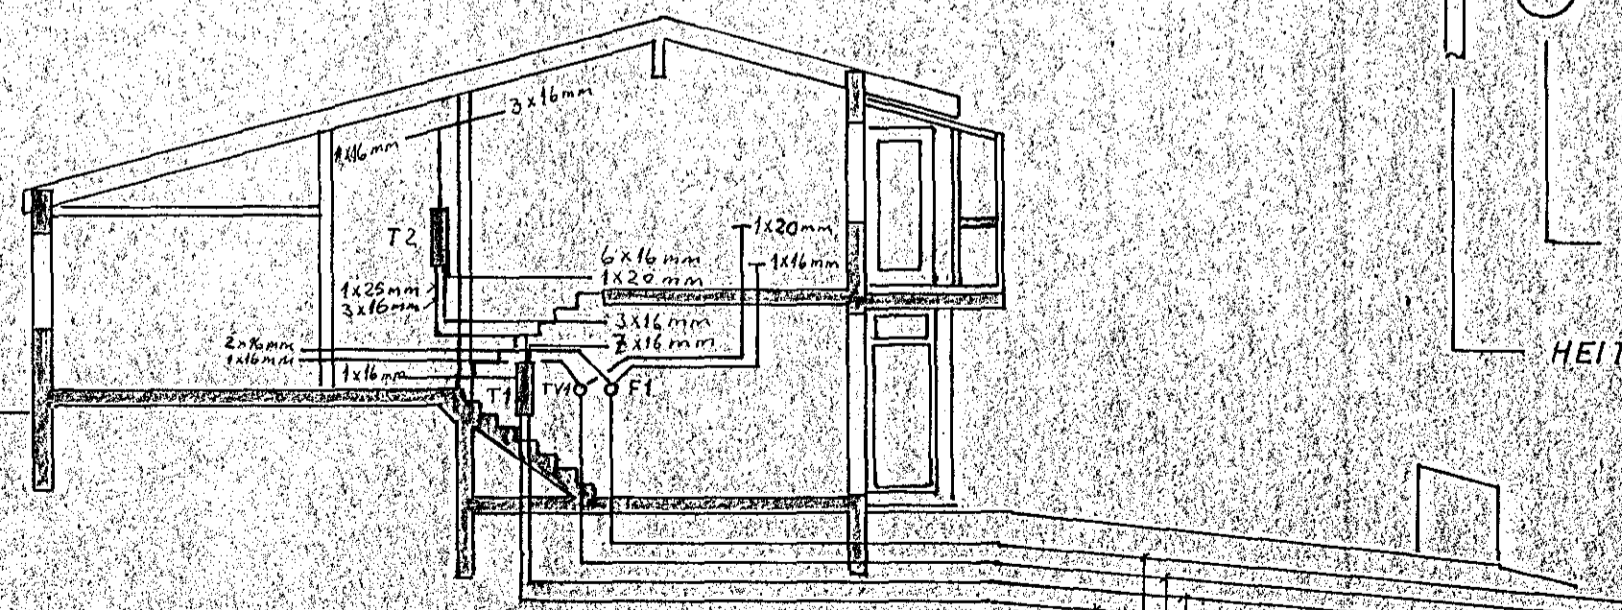

PVERSKURÐUR 1:100

INNTAK RH 50 mm PP
 TV 30 "
 SIMI 50 "
 GARDLYSING 20 "

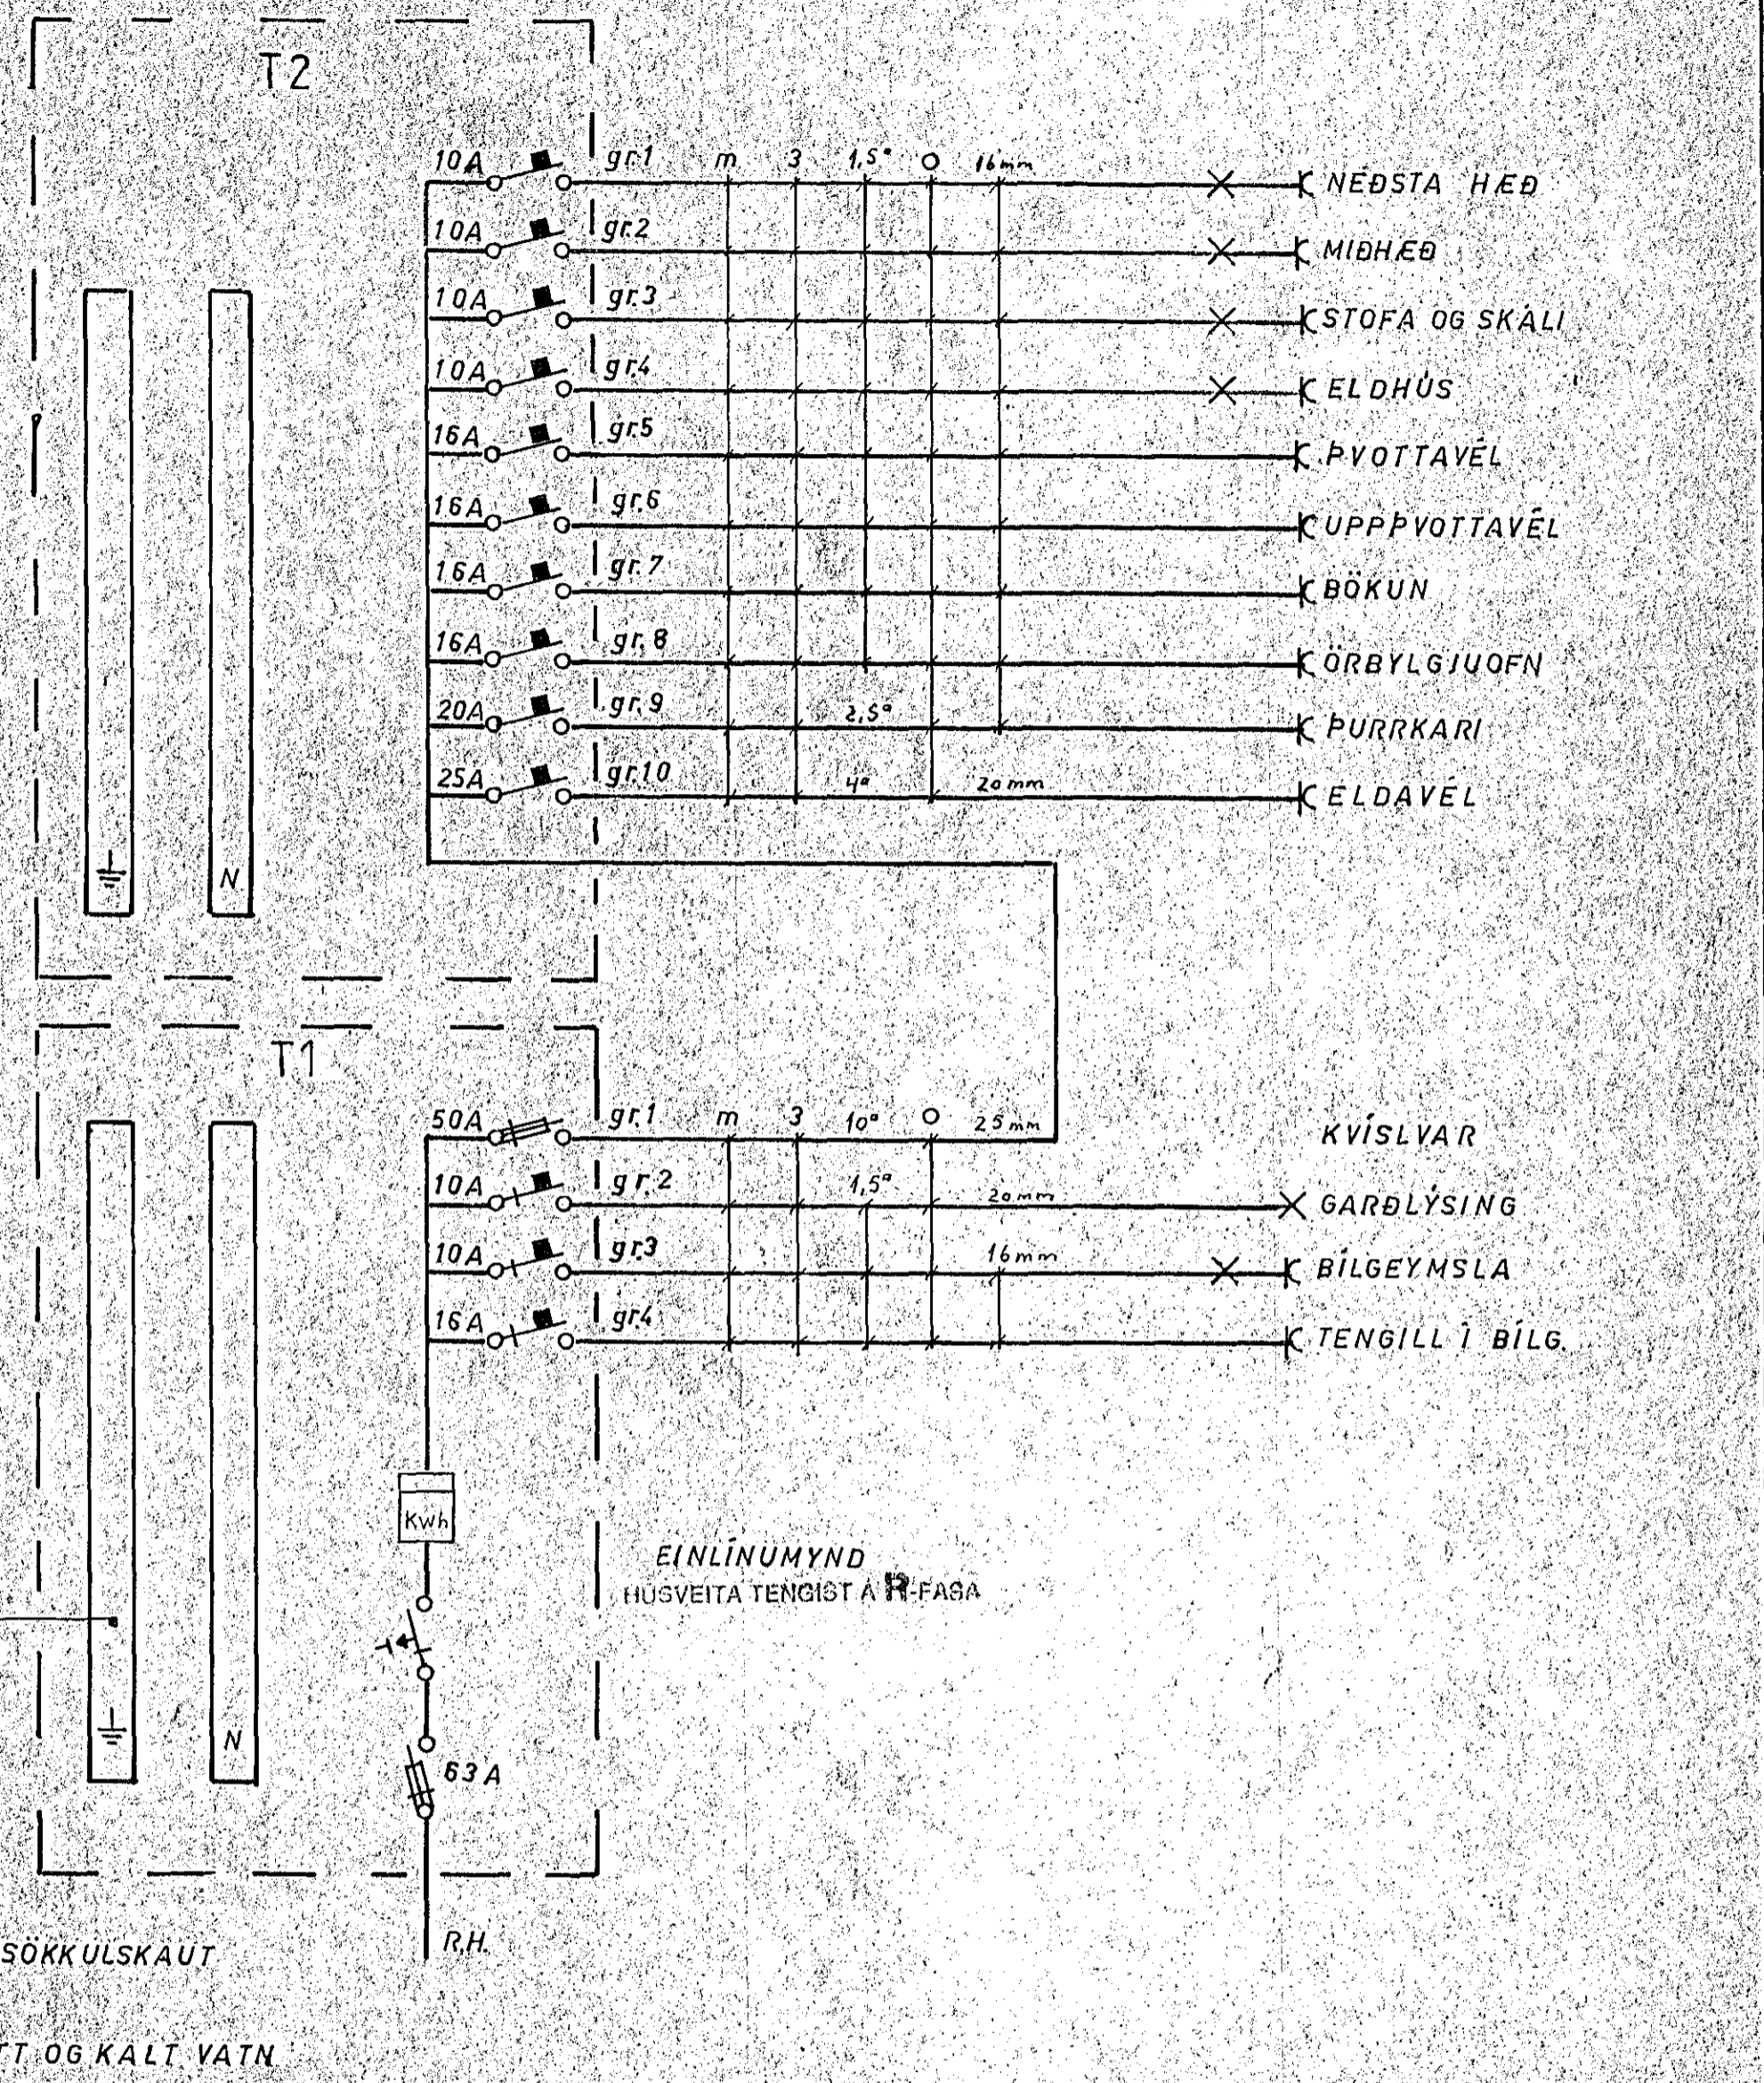

10A	gr.1	m 3	1,5°	16 mm	×	NEÐSTA HÆÐ
10A	gr.2				×	MIDHÆÐ
10A	gr.3				×	KSTOFA OG SKALI
10A	gr.4				×	ELD HÚS
16A	gr.5				×	ÞVOTTAVÉL
16A	gr.6				×	UPPPOTTAVÉL
16A	gr.7				×	BÖKUN
16A	gr.8				×	ÖRBYLGIUQFN
20A	gr.9		2,5°		×	PURRKARI
25A	gr.10		4°	20 mm	×	ELDAVÉL

50A	gr.1	m 3	10°	25 mm		KVÍSLVAR
10A	gr.2		1,5°	20 mm	×	GARDLYSING
10A	gr.3			16 mm	×	BILGEYMSLA
16A	gr.4				×	TENGILL I BILG.

EINLÍNUMYND
 HUSVEITA TENGIST A R-FASA

R.H.

63 A

kwh

10°

2,5°

4°

16 mm

20 mm

16 mm

16 mm

16 mm

16 mm

BREYTINGAR				PÖRÐUR JÓNSSON HAFNARÉ S. 51700
NR.	DAGS.	AR.	NAFN	
				DOFRABERG 25 HAFNARÉ RAFLÖGN
				H. Þ. J. Þ. M. 1:100/1:500 NR. 288 BL. 2 AF 2 DAGS. AGÚST '88