


T19.1.1 , T19.2.1 , T21.1.1 T23.1.1 T25.1.1 T25.2.1

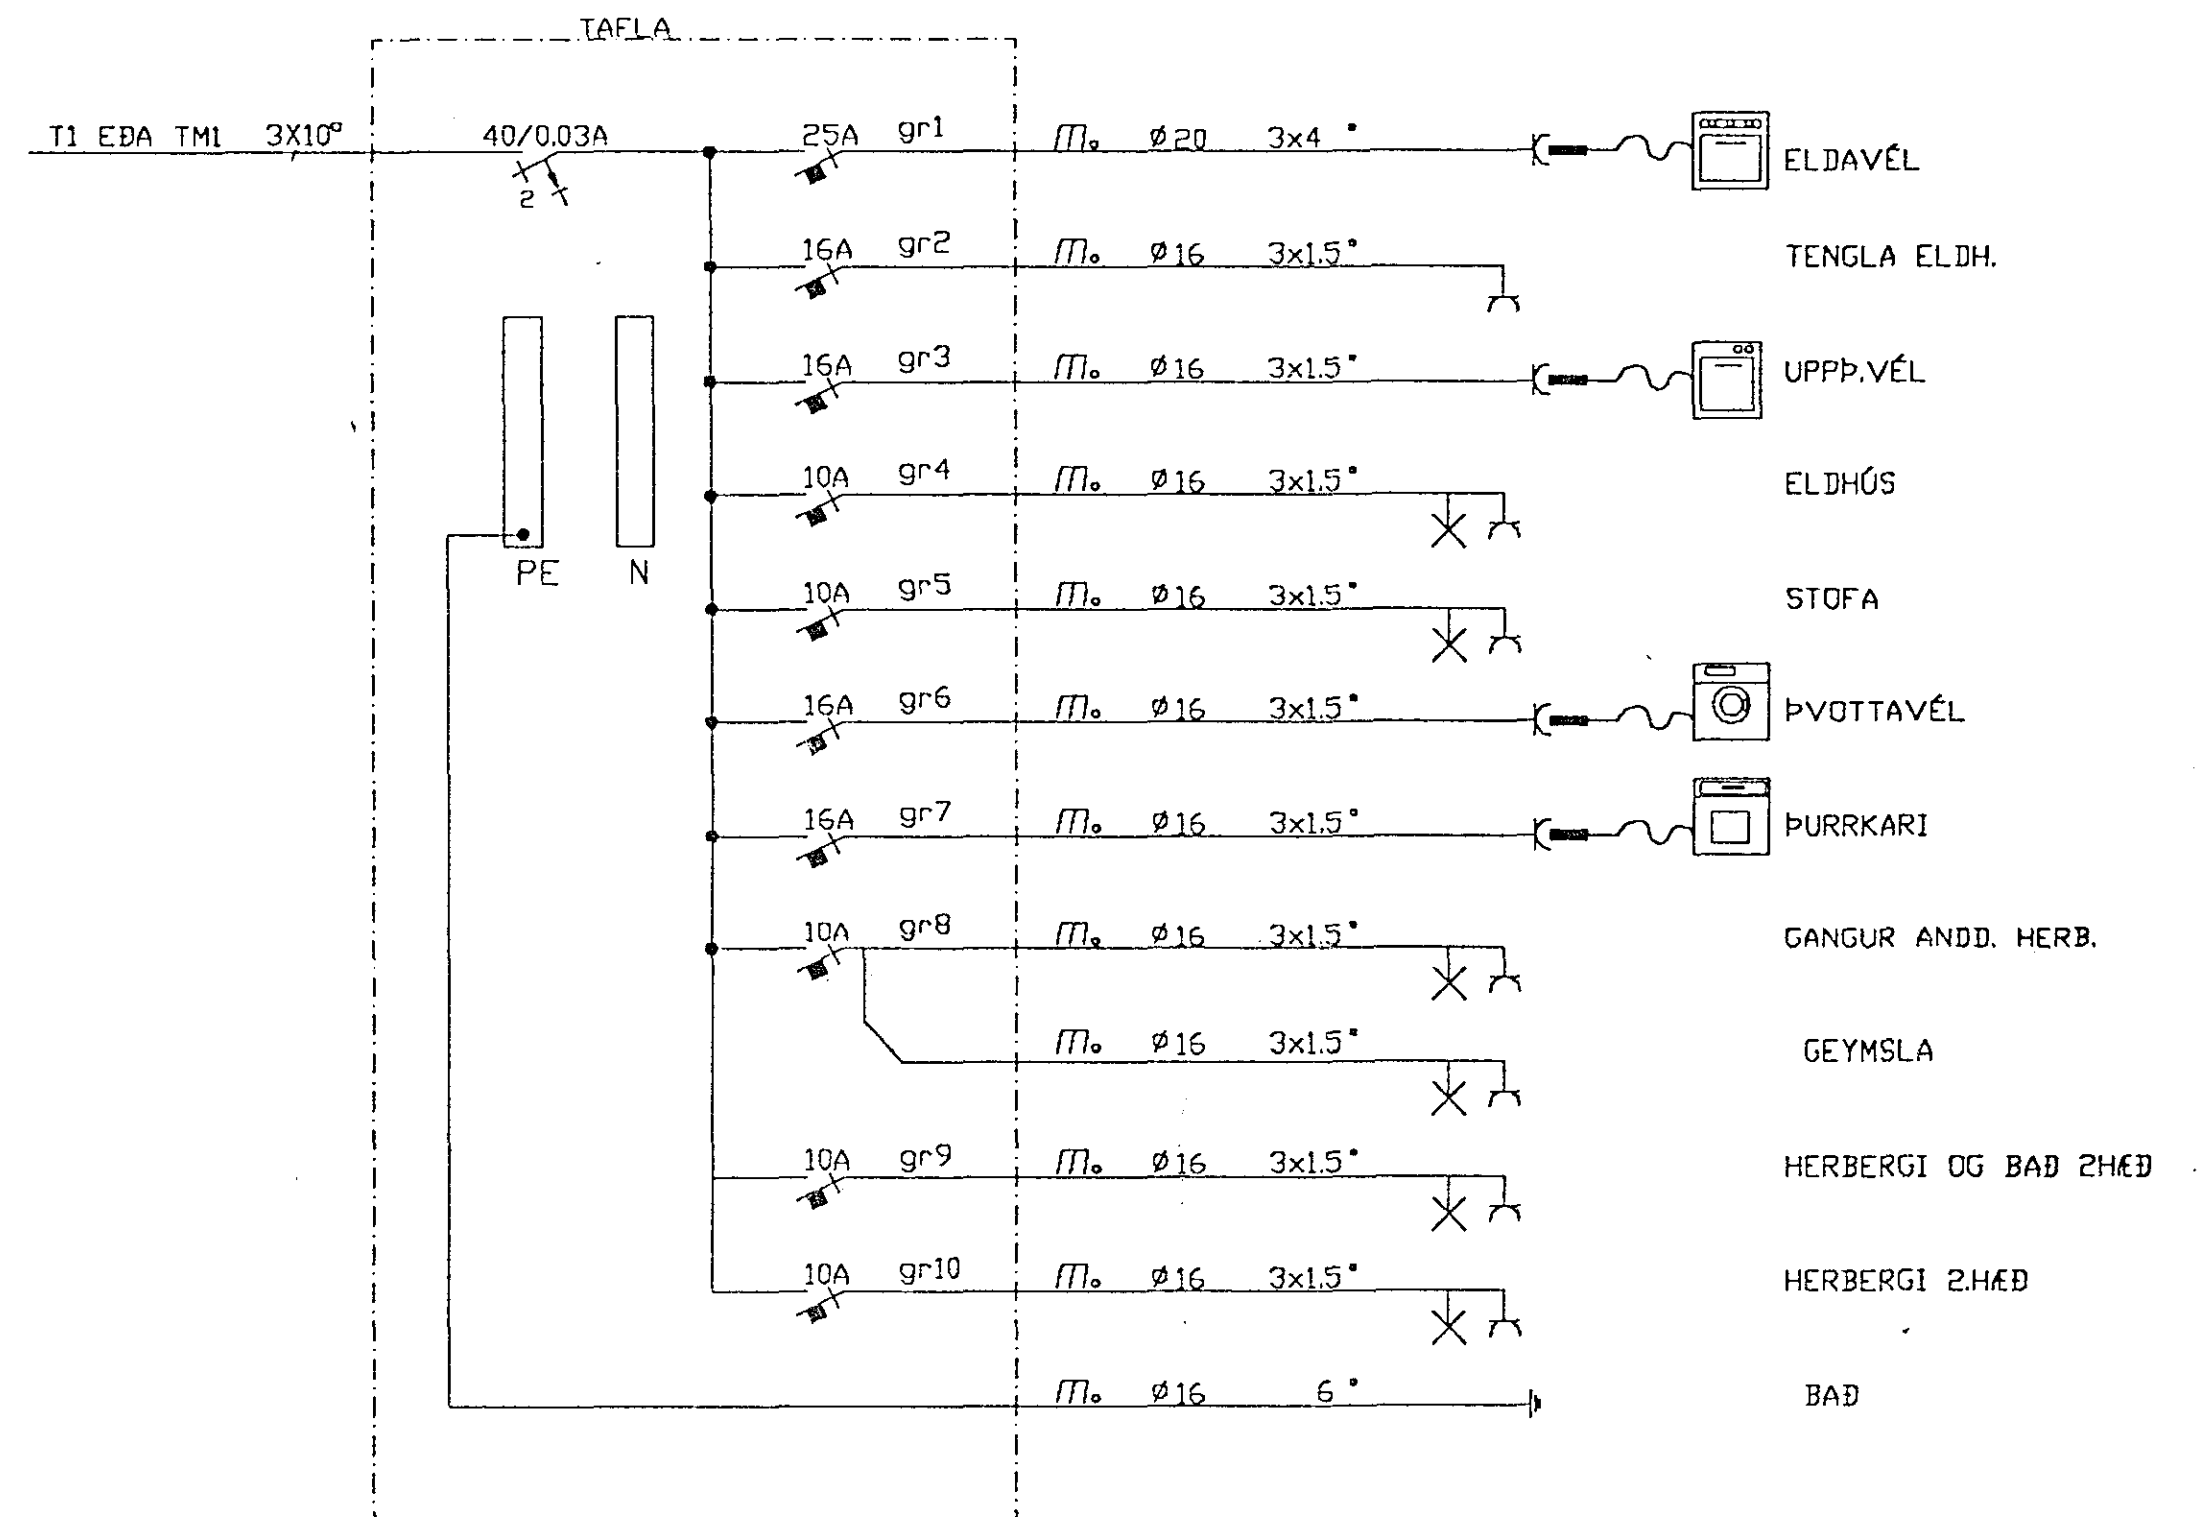

T19.1.2 , T19.2.2 T21.1.2 , T21.2.2 T23.1.2 , T23.2.2 T25.1.2 , T25.2.2

0	10	20	40	80	160	260	360	460						
Kvarðv/Athugasendir			Breytingar			Hannað	Yfirfarid	Dags	Samþykkt	Sigurður Jón Jónsson	Veghus 3	112 Grafarvogí	sími 676282	Blað nr.
						SJJ		25-11-90		Verknúmer	KL-10	Verkheiti	KLUKKUBERG 11-25 HAFNARFIRÐI	17
										Teknínúmer	1-137	Verkluti	EINLÍNUMYNDIR GREINITAFLNA Í ÍBÚÐUM	